



Reviewed for code compliance
Joshua Ooyman
01/10/2024 11:11:35 AM

Reviewed for code compliance
M Holden
01/16/2024 3:50:05 PM

Reviewed for code compliance
K Grigsby
01/05/2024 6:53:07 AM

Reviewed
Kdefedericis - Floodplain
12/28/2023 7:11:17 PM

SCOTT WATERWAY

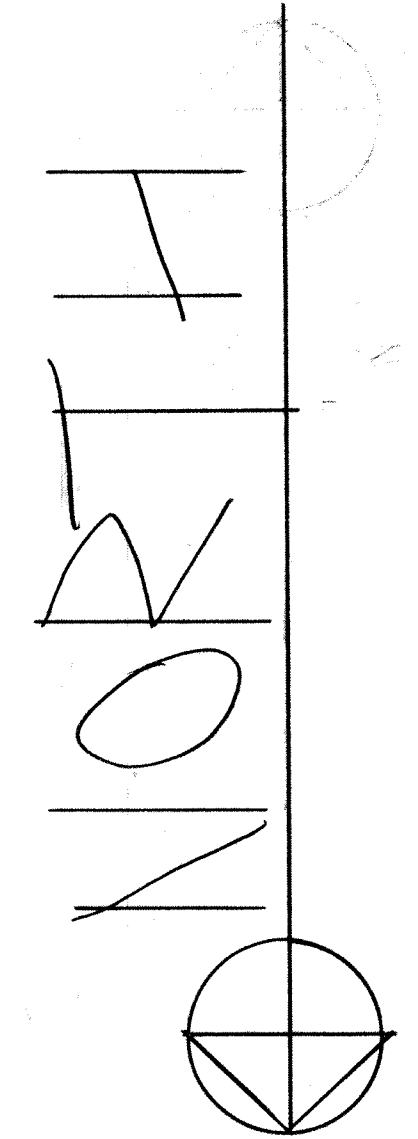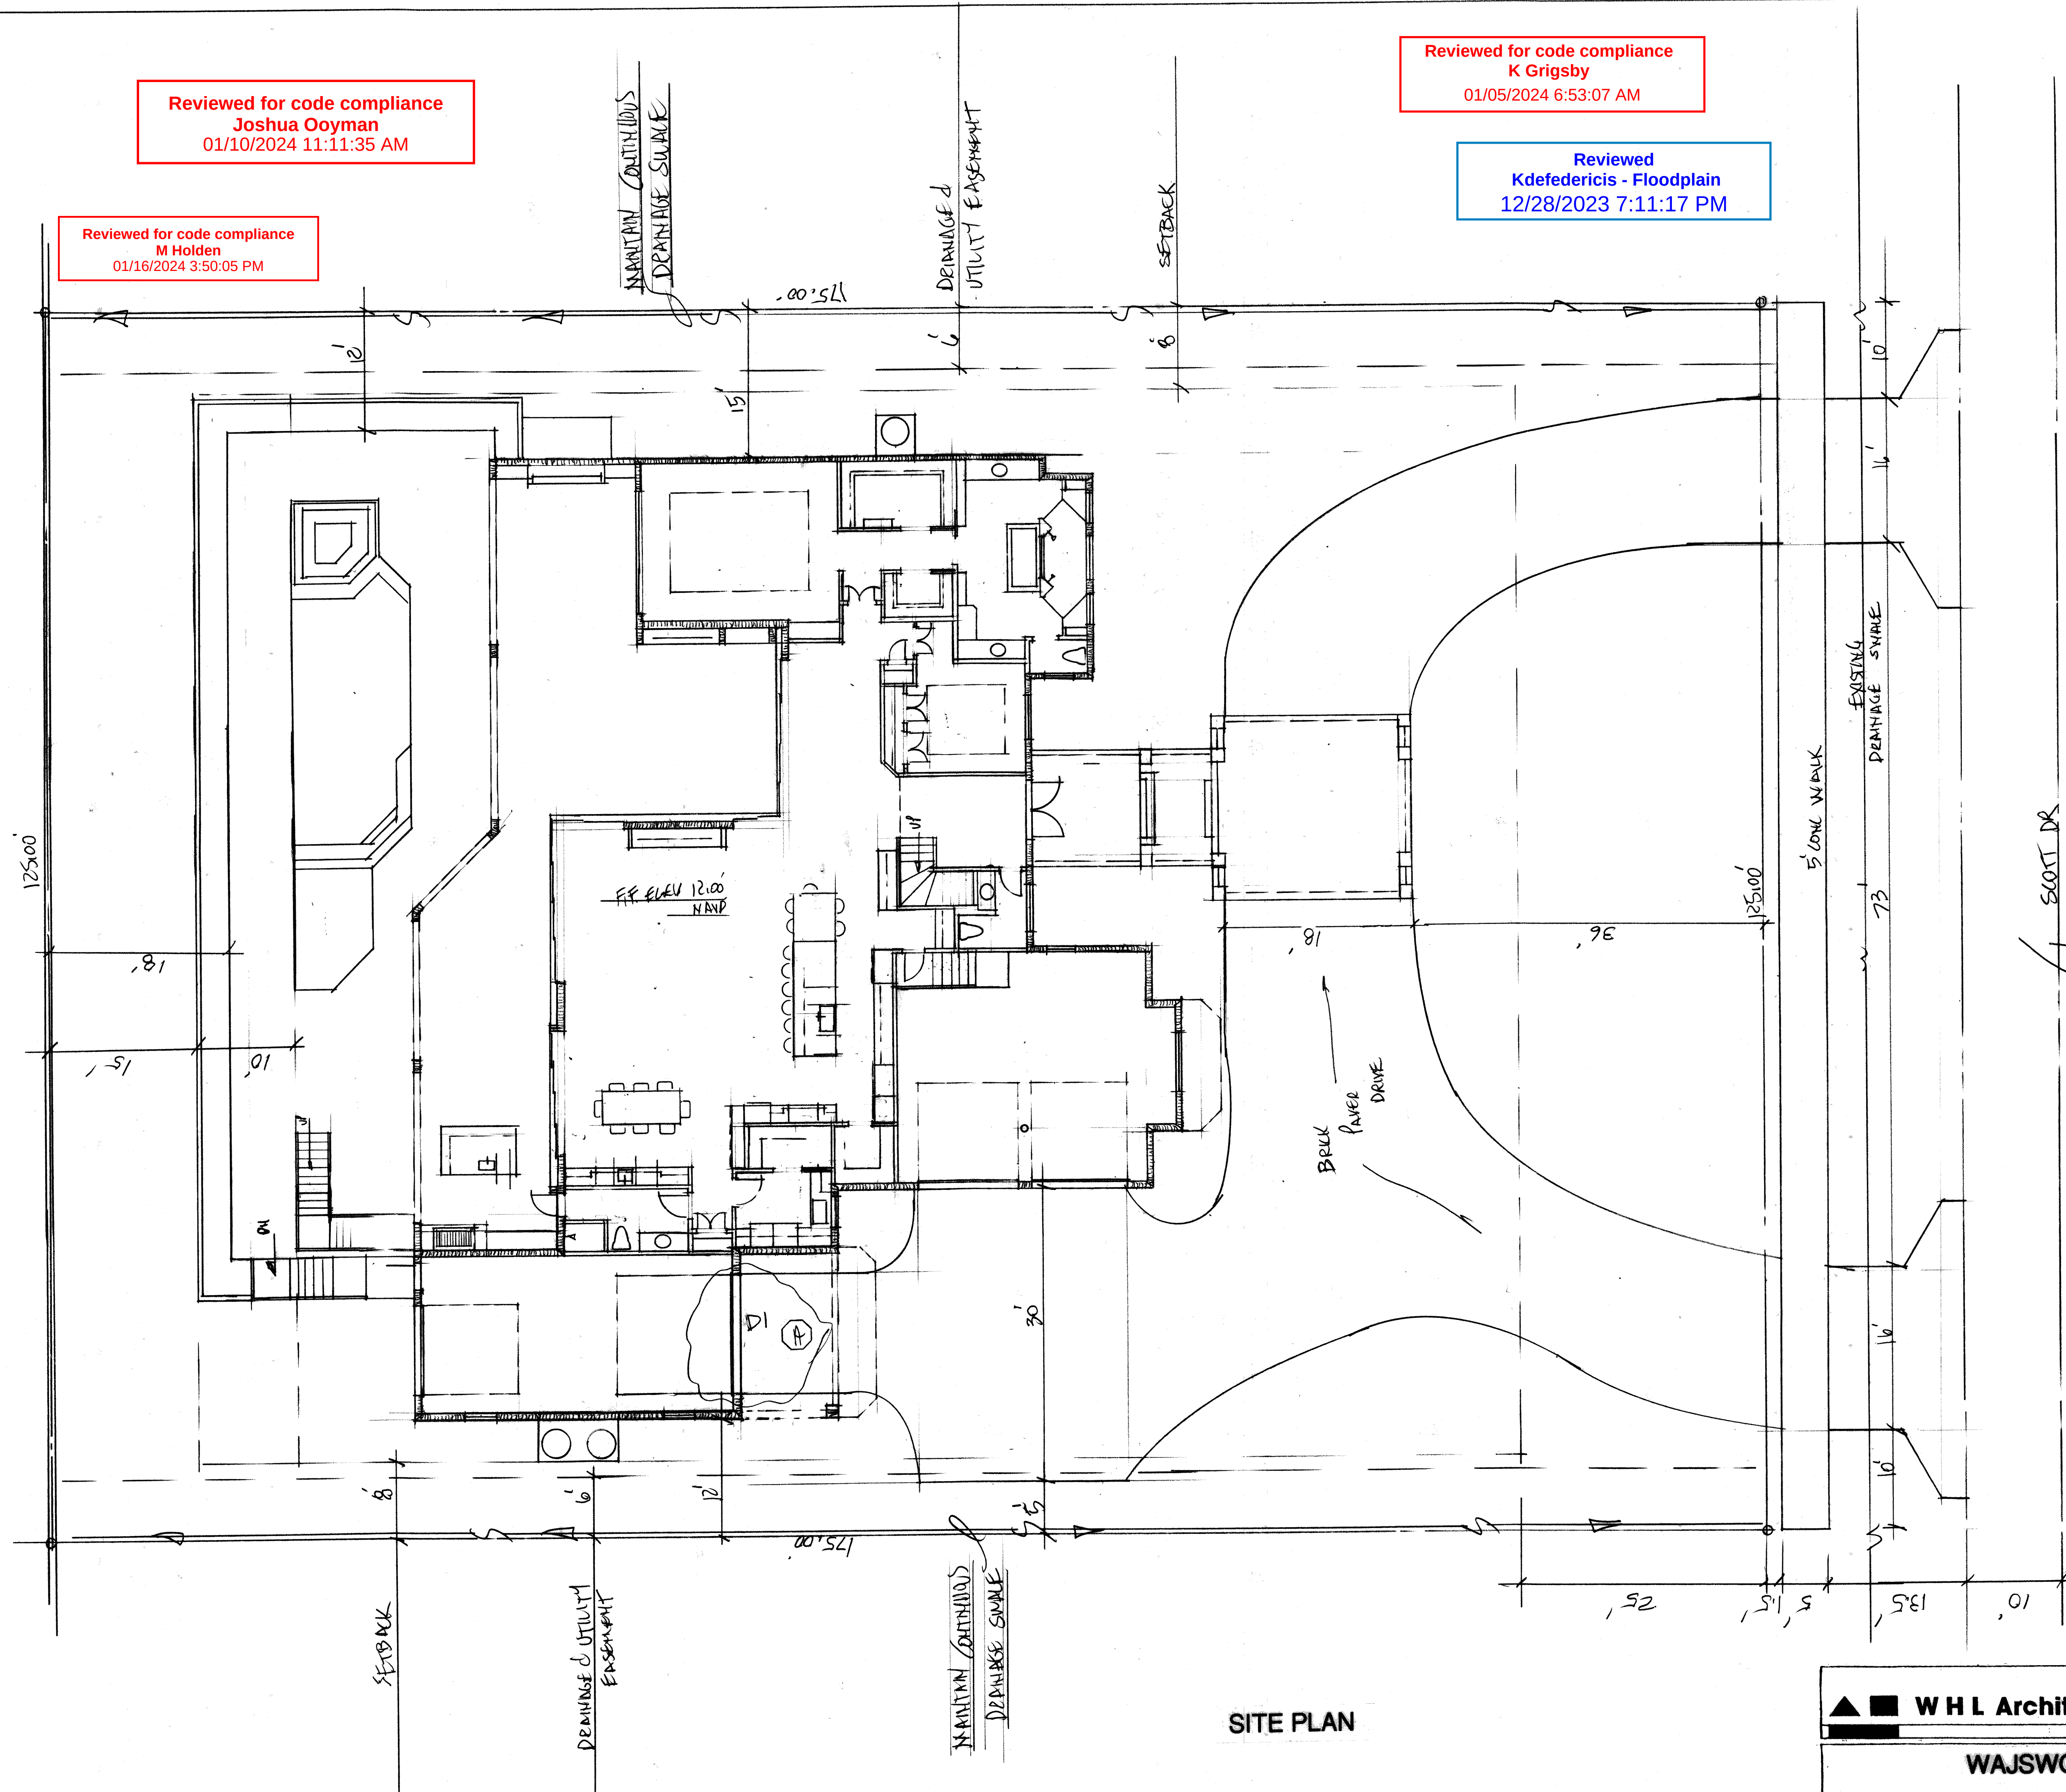

SQUARE FOOTAGE	
1st FLOOR	3014 + 2nd FLOOR 1660 = 4674 S.F.
GARAGE	1st FLOOR 555 + 2nd FLOOR 1662 = 1217 S.F.
ENTRY	144 S.F.
LANAI	1452 S.F.
POOL & DECK	1888 S.F.
PORCH	445 S.F.
2ND FLOOR PORCH	422 S.F.
BALCONY	108 S.F.

LOT	21
BLOCK	404
UNIT	13 MARCO BEACH
FEMA	AE 1100 NAHD
EXPOSURE	C
951	SCOTT DR.

SITE PLAN

W H L Architects & Associates

P.O. Box 1839, Marco Island, FL 33969 - 1839

WAJSWOL RESIDENCE

WILLIAM HUNTER LEWIS
FLORIDA REG. ARCHITECT

13585

DATE:
4-22

SCALE:
1/8"=1'-0"

SHEET

1

REVISION 12-23