


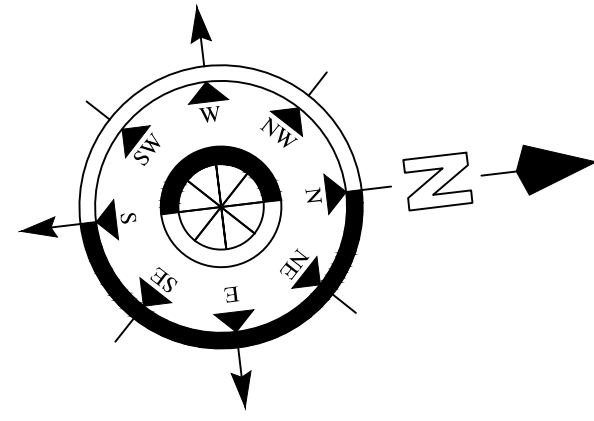

Field Verify all Dimensions
Prior to Construction

MARCO ISLAND FIRE RESCUE



Reviewed and approved for Fire Code Compliance
pursuant to FFPC 1: 1.14


Plans must be on the job site at the time of inspection.
Any errors or omissions in these plans shall be made
to conform with applicable code requirements.

Daniel Zunzunegui, Fire Marshal
04/19/2024

SITE PLAN CONCEPTUAL. CHANGES
TO MEET FIRE DEPARMTNET ACCESS
AND WATER SUPPLY TO BE
DETERMINED AT TIME OF SDP

Presentation Plan Sheet Index :

1. Cover Sheet / Index / Site Plan
2. Building # 1 Proposed Floor Plan
3. Building # 2 Proposed Floor Plan
4. Building #3 Proposed Floor Plan
5. Proposed Front Elevations
6. Right Side Elevations

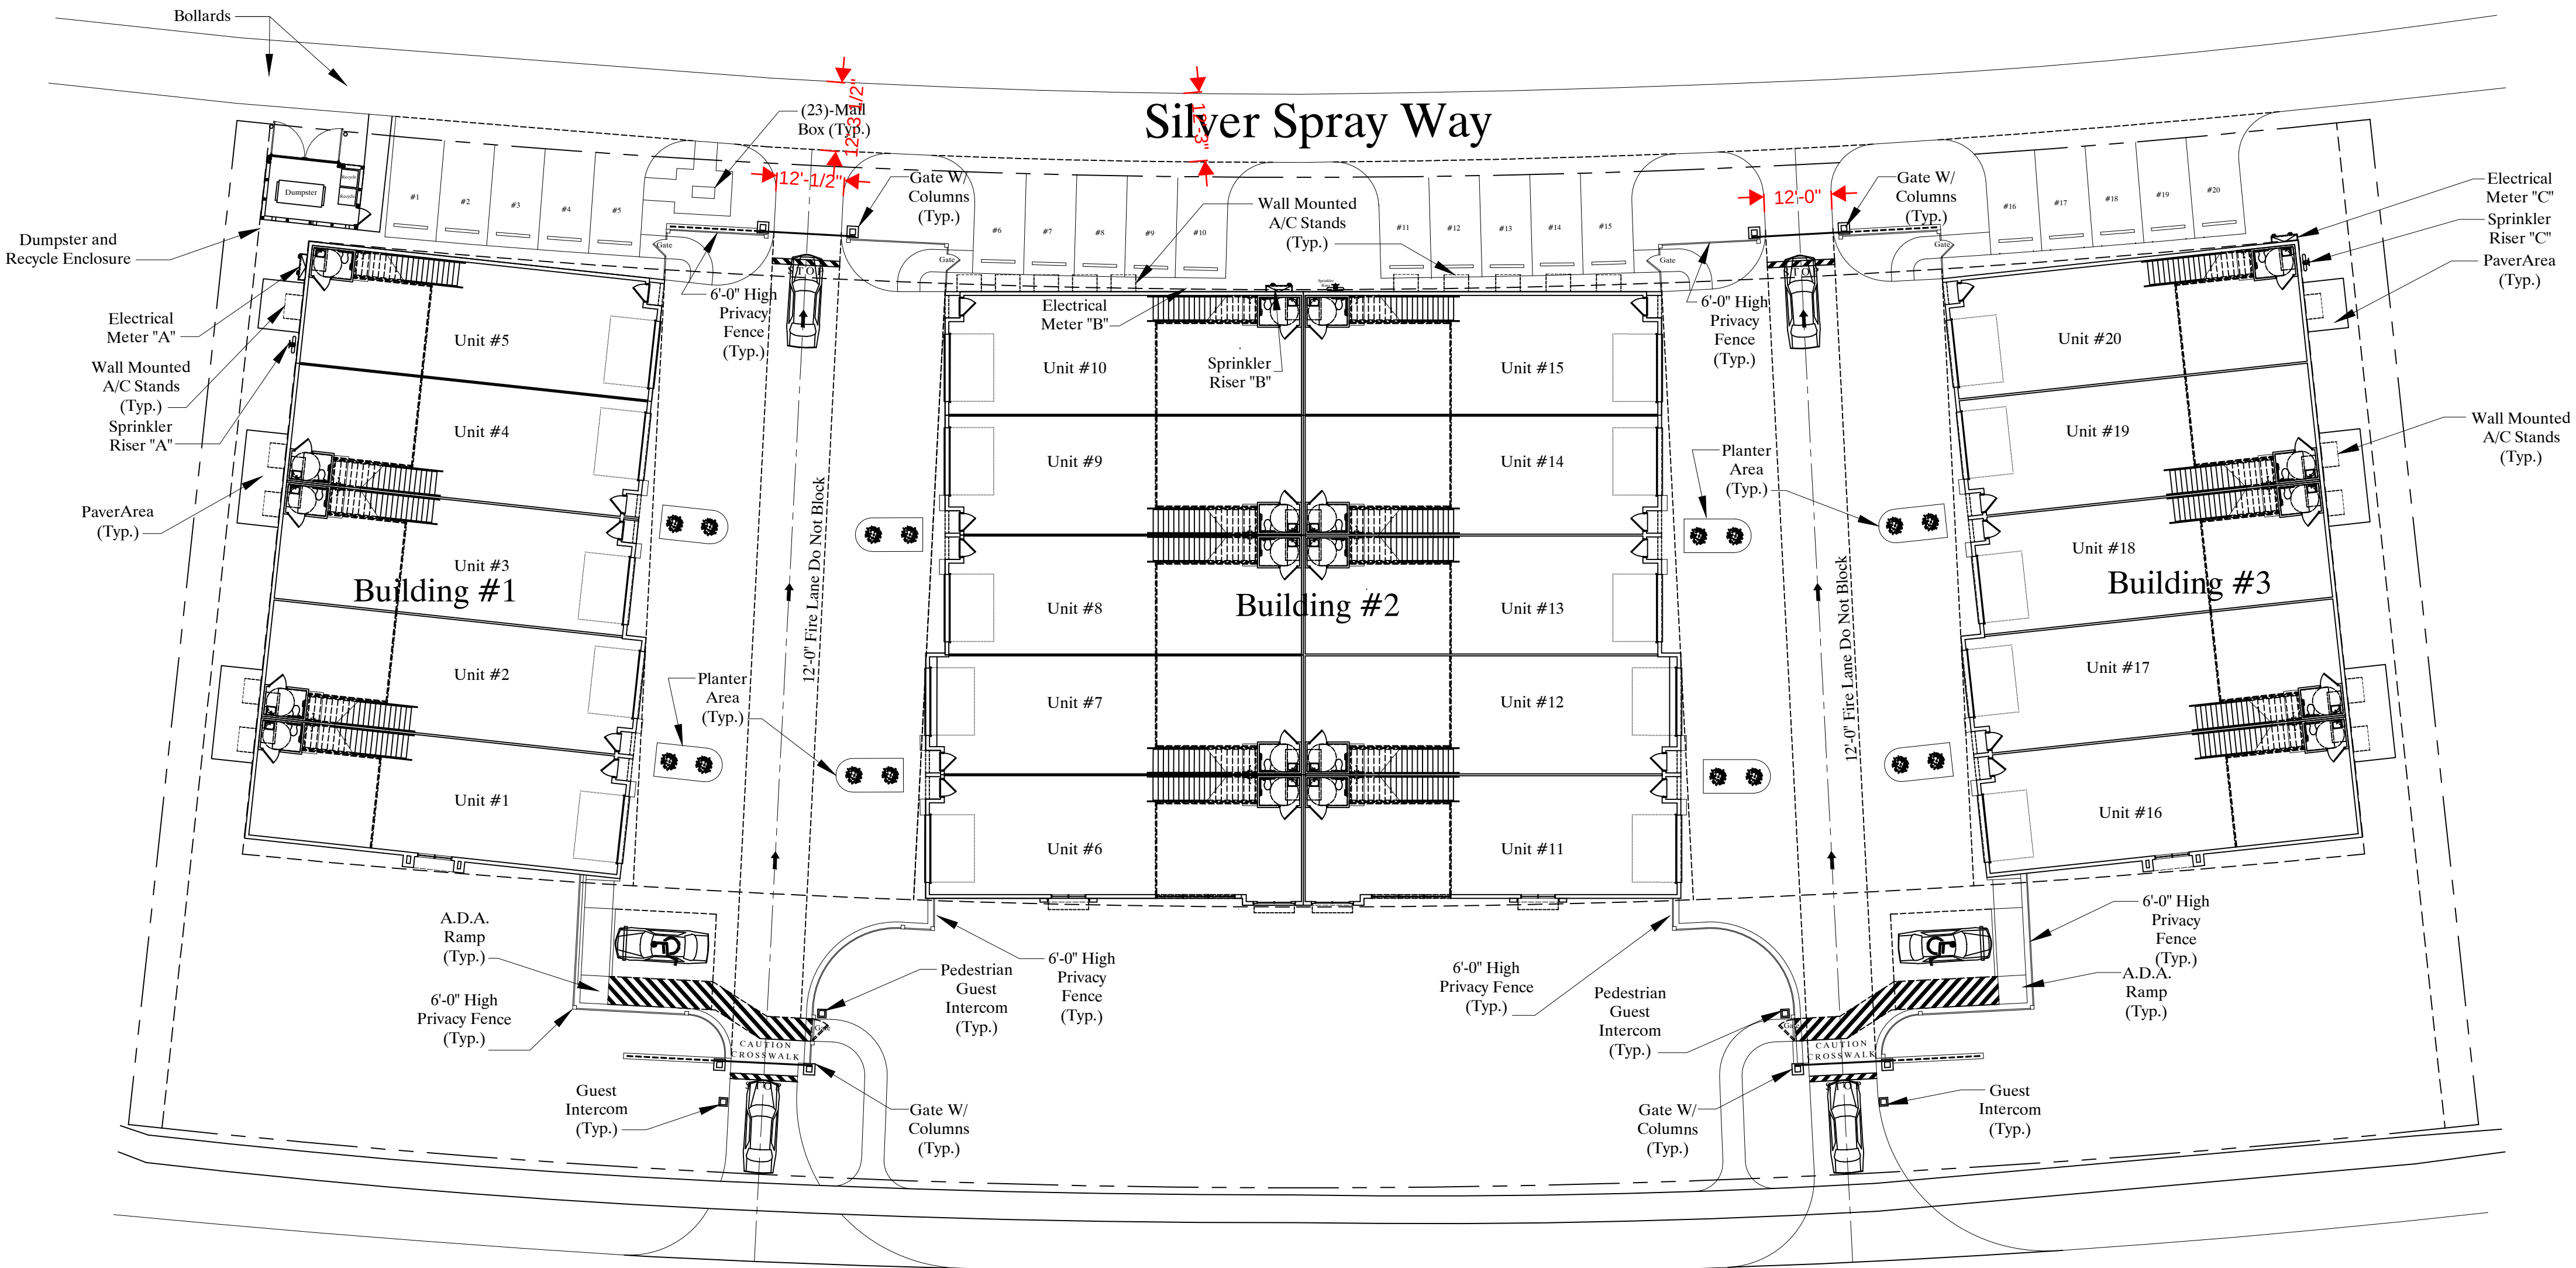

South Barfield Drive
South Bound Lane

COVER SHEET / INDEX / SITE PLAN
SCALE : 1" = 20'-0"

REVISIONS

RV1

RV2

RV3

RV4

Proposed Car Condominium for : Marco Lux

JOB ADDRESS: 816 South Barfield Drive


SHEELEY ARCHITECTS
INCORPORATED

8200 College Parkway, Suite 101

Fort Myers, Florida 33919

PHONE (239) 482-2121 FAX (239) 482-1225

AA2319 © COPYRIGHT 2014

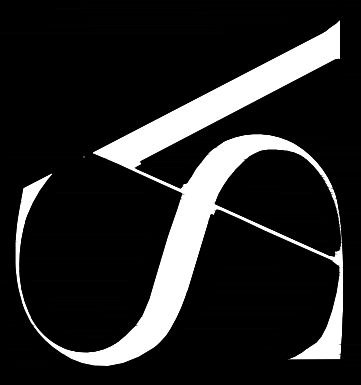

MICHAEL K. SHEELEY
REG. # 0010564


JOB:

DATE: 12-12-2022

DRAWN BY:

CAD REF:

SHEET
1

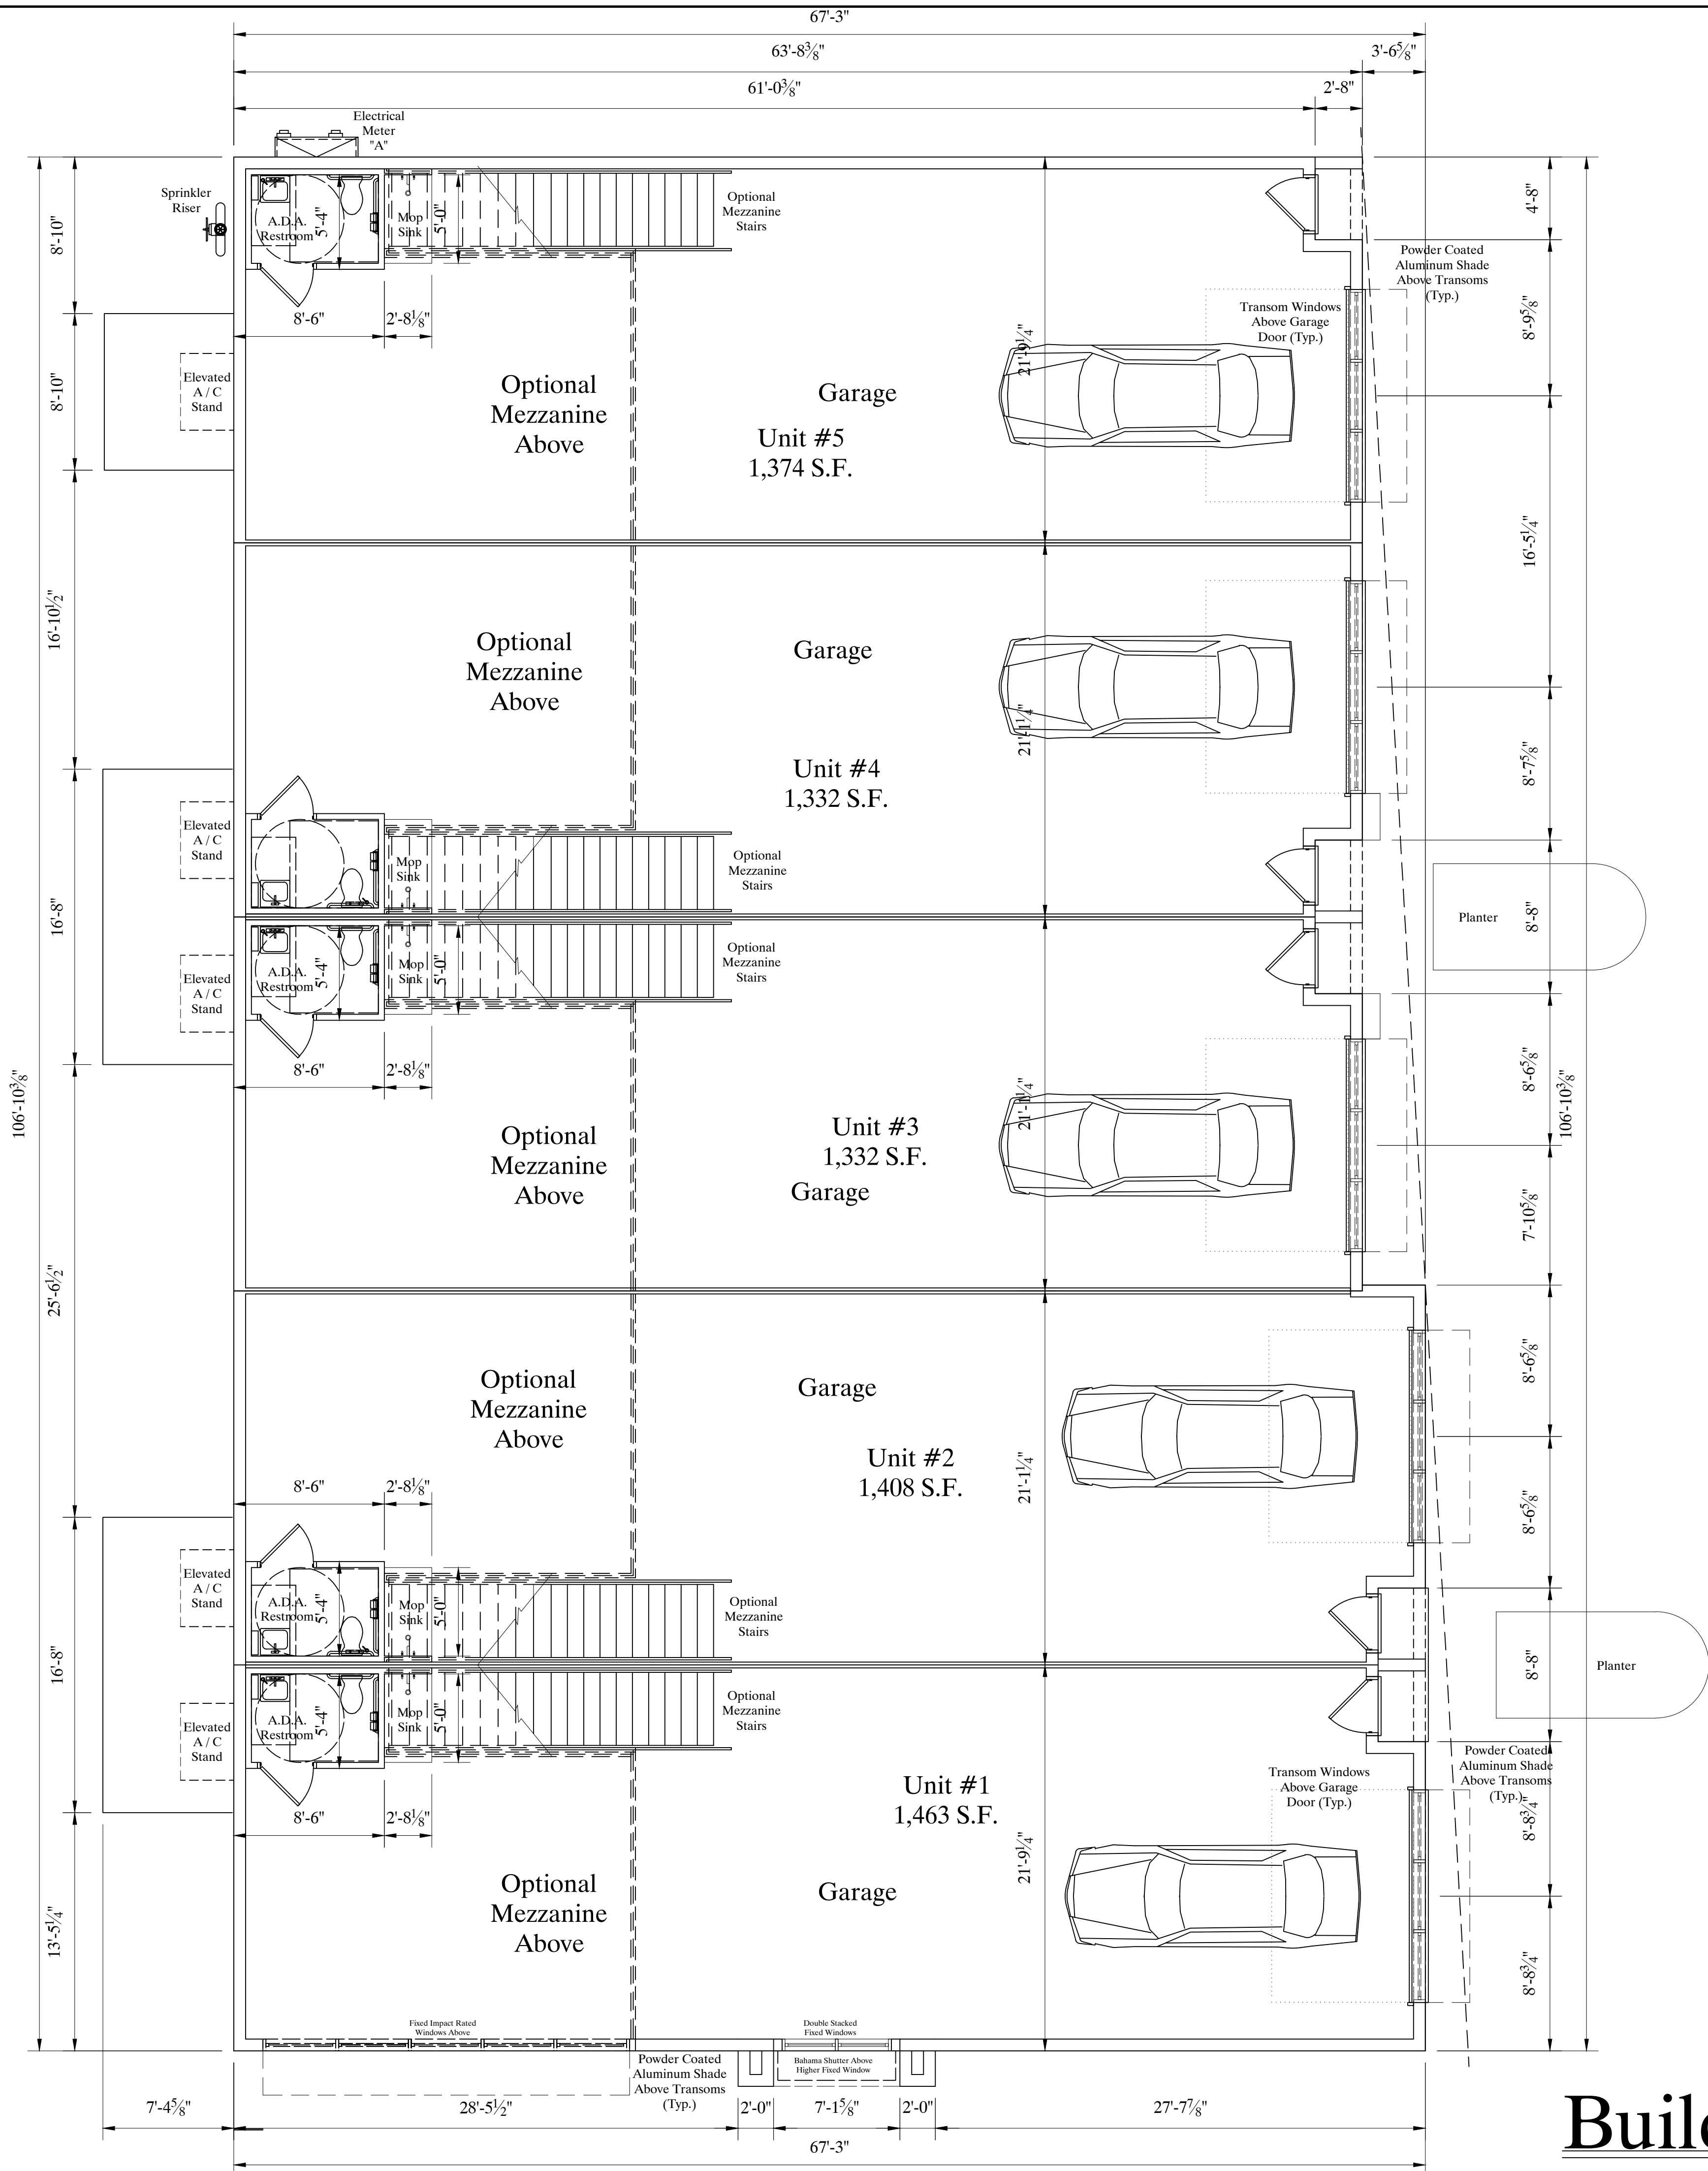

Building # 1 SQ FT TABLE

Building # 1 A / C :	6,909 S.F.
Covered Entry :	11 S.F. x 5 = 55 S.F.
SUBTOTAL NON LIVING :	55 S.F.
TOTAL :	6,920 S.F.

Building # 1 Floor Plan
SCALE 3/16"=1'-0"

REVISIONS

RV1
RV2
RV3
RV4

Proposed Car Condominium for : Marco Lux

JOB ADDRESS: 816 South Barfield Drive

SHEELEY ARCHITECTS

IN CORPORATION

8200 College Parkway, Suite 101

Fort Myers, Florida 33919

PHONE (239) 482-2121 FAX (239) 482-1225

AA2319 © COPYRIGHT 2014

MICHAEL K. SHEELEY

REG. # 0010564

JOB:


DATE: 12-12-2022

DRAWN BY:

CAD REF:

SHEET

2

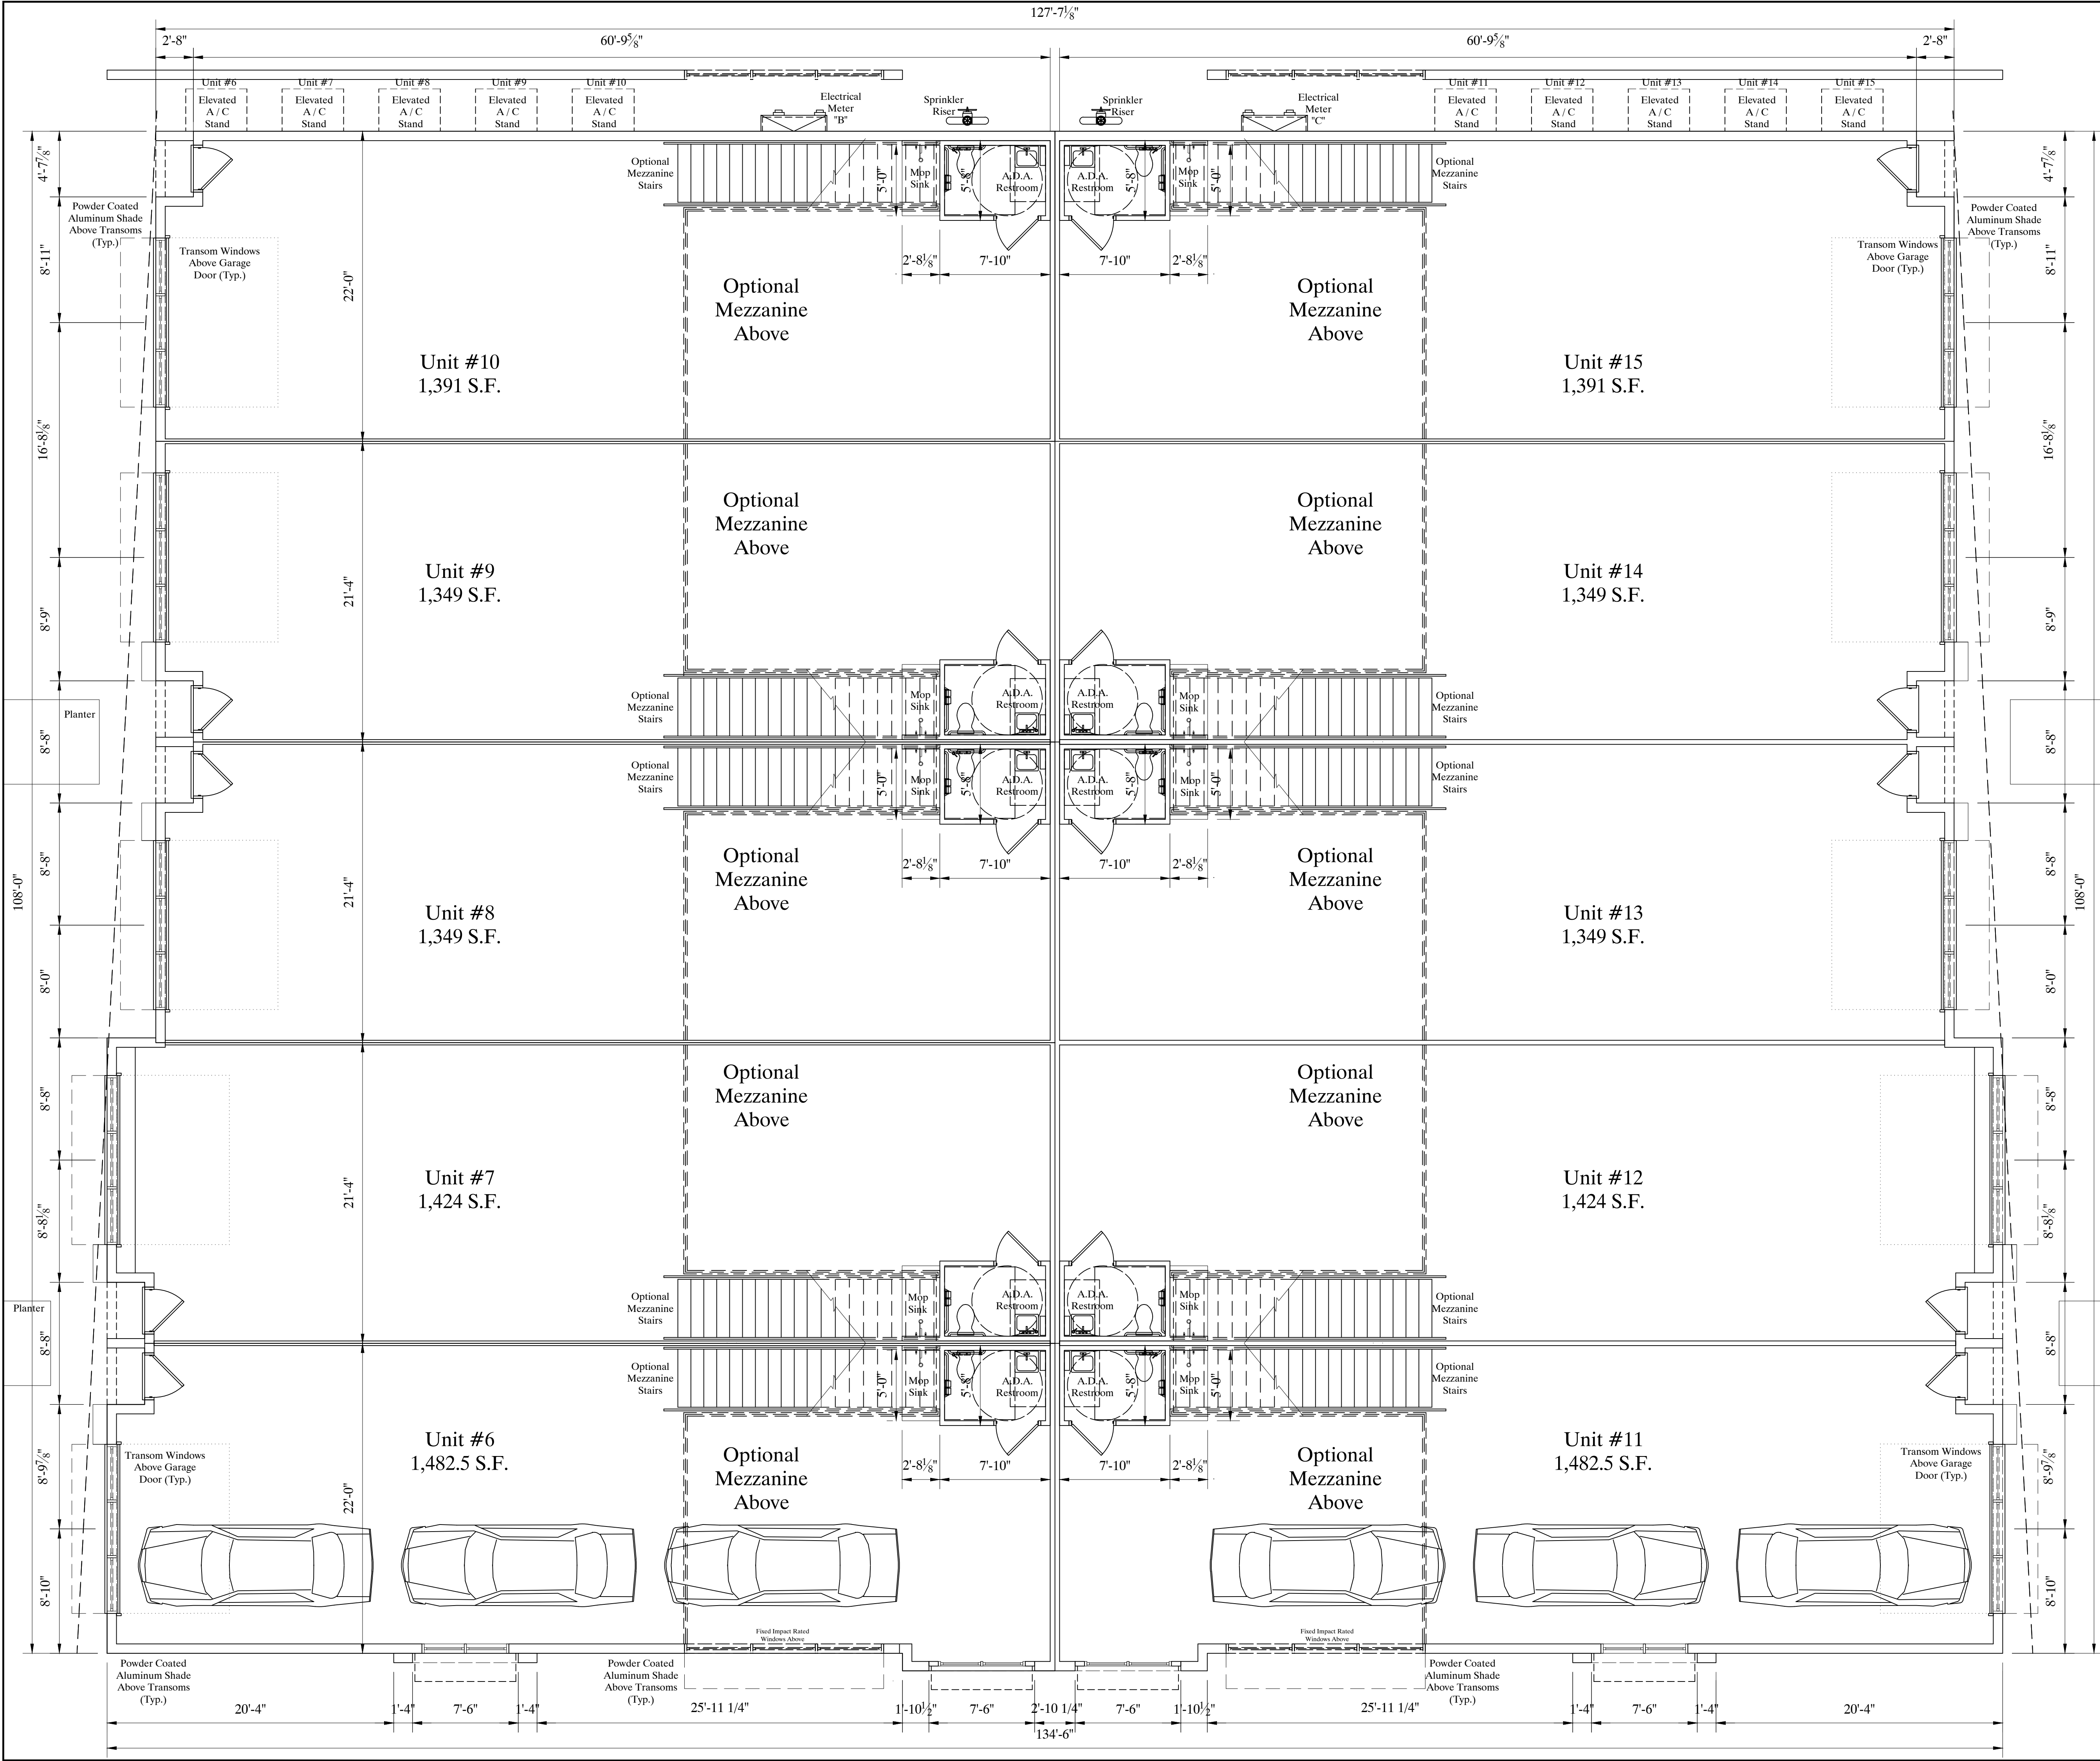

Building # 1 SQ FT TABLE	
Building # 1 A / C :	13,991 S.F.
Covered Entry :	11 S.F. x 10 = 110 S.F.
SUBTOTAL NON LIVING :	110 S.F.
TOTAL :	14,101 S.F.

REVISIONS

RV1	
RV2	
RV3	
RV4	

Proposed Car Condominium for : Marco Lux

JOB ADDRESS: 816 South Barfield Drive

SHEELEY ARCHITECTS
INCORPORATED
8200 College Parkway, Suite 101
Fort Myers, Florida 33919
PHONE (239) 482-2121 FAX (239) 482-1225
AA2319 © COPYRIGHT 2014



MICHAEL K. SHEELEY
REG. # 0010564

JOB:

DATE: 12-12-2022


DRAWN BY:

CAD REF:

SHEET

3

Building # 2
Floor Plan
SCALE 3/16"=1'-0"

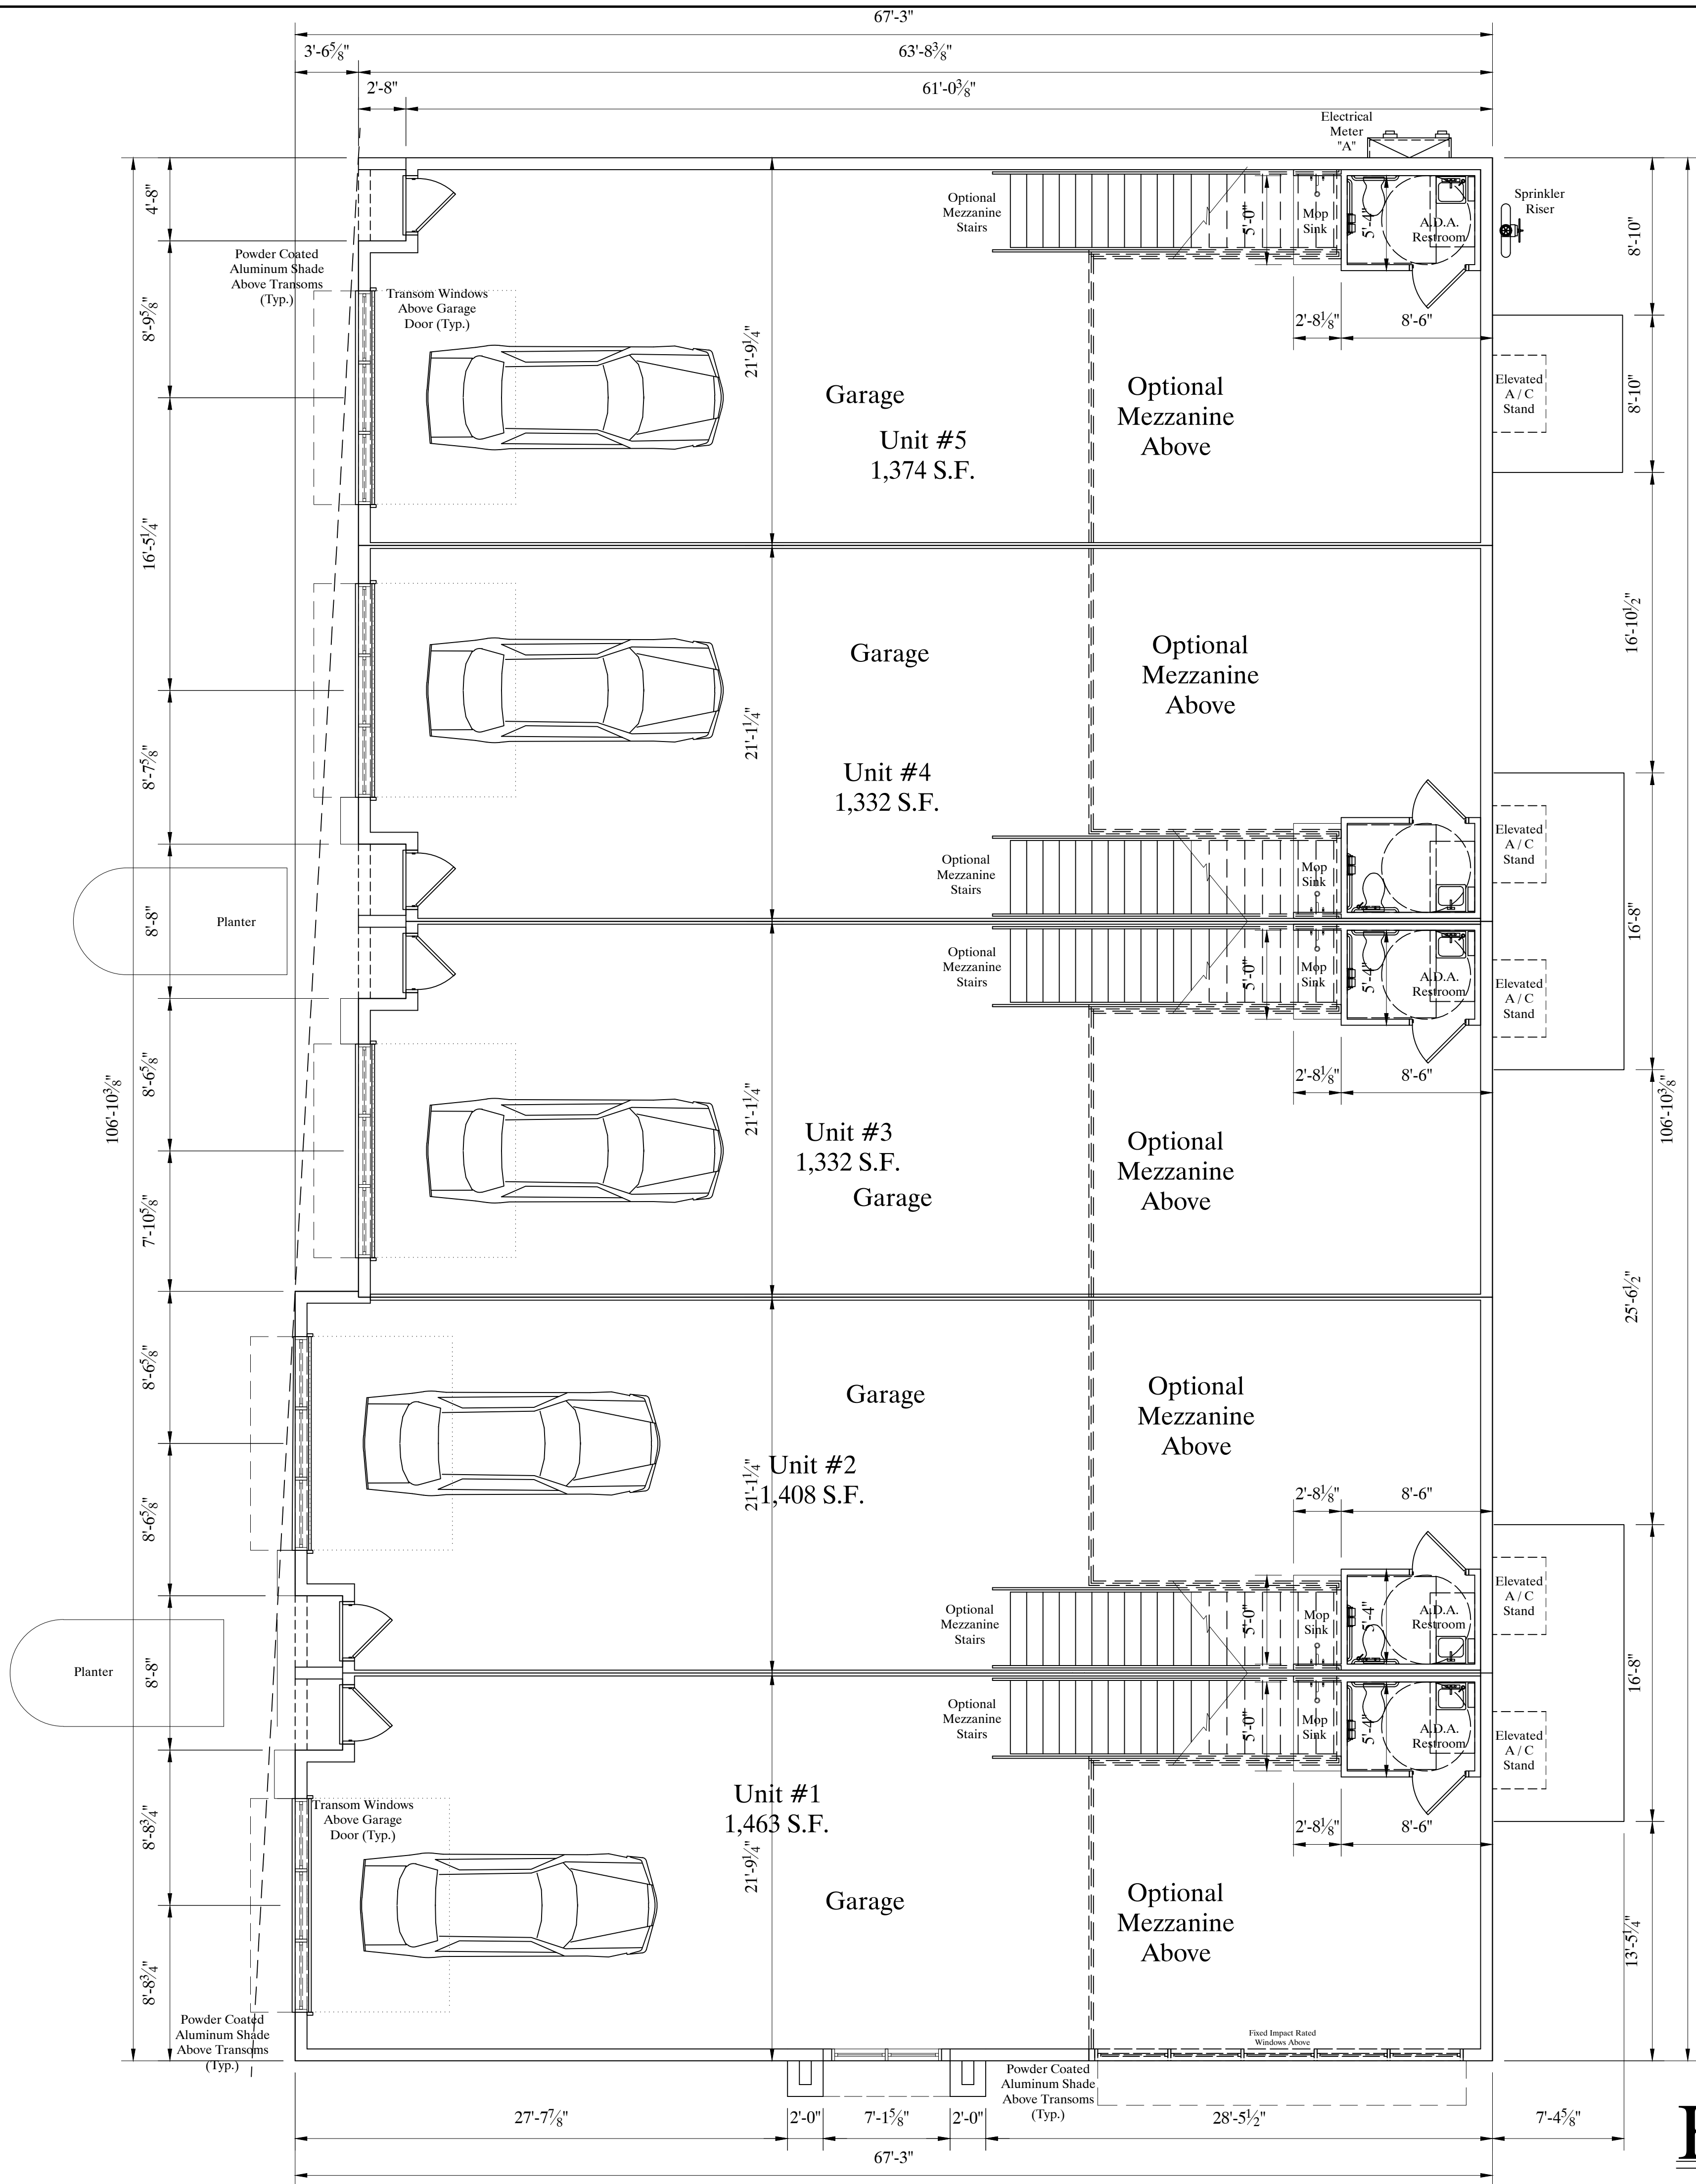

Building # 1 SQ FT TABLE

Building # 1 A / C :	6,909 S.F.
Covered Entry :	11 S.F. x 5 = 55 S.F.
SUBTOTAL NON LIVING :	55 S.F.
TOTAL :	6,920 S.F.

Building # 3 Floor Plan
SCALE 3/16"=1'-0"


REVISIONS

RV1
RV2
RV3
RV4

Proposed Car Condominium for : Marco Lux

JOB ADDRESS: 816 South Barfield Drive

SHEELEY ARCHITECTS
INCORPORATED
8200 College Parkway, Suite 101
Fort Myers, Florida 33919
PHONE (239) 482-2121 FAX (239) 482-1225
AA2319 © COPYRIGHT 2014

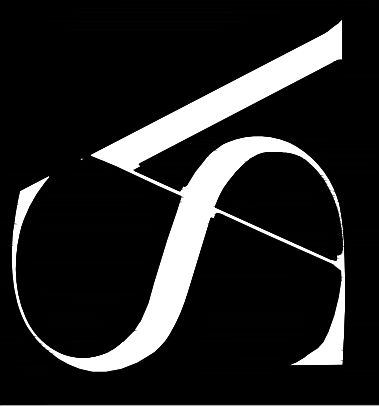

MICHAEL K. SHEELEY
REG. # 0010564

JOB:

DATE: 12-12-2022

DRAWN BY:

CAD REF:

SHEET

4

Building #1



Building #2



Building #3



Overall Front Elevation

SCALE : 1/16"=1'-0"



Enlarged Front Elevation

Building #1 SCALE : 1/8"=1'-0"



Enlarged Front Elevation

Building #3 SCALE : 1/8"=1'-0"



Enlarged Front Elevation

Building #2 SCALE : 1/8"=1'-0"


REVISIONS

RV1
RV2
RV3
RV4

Proposed Car Condominium for : Marco Lux

JOB ADDRESS: 816 South Barfield Drive

SHEELEY ARCHITECTS
INCORPORATED
8200 College Parkway Suite 101
Fort Myers, Florida 33919
PHONE (239) 482-2121 FAX (239) 482-1225
AA2319 © COPYRIGHT 2014

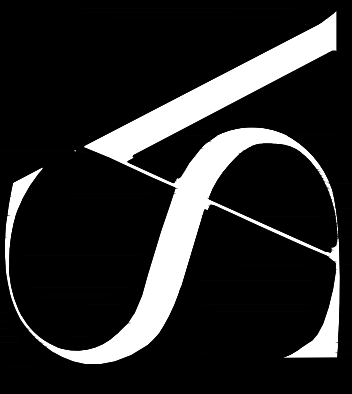

MICHAEL K. SHEELEY
REG. # 0010564

JOB:

DATE: 12-12-2022

DRAWN BY:

CAD REF:



Right Side Elevation Building #1

SCALE : 3/16"=1'-0"




Right Side Elevation Building #2

SCALE : 3/16"=1'-0"

REVISIONS
RV1
RV2
RV3
RV4

Proposed Car Condominium for : Marco Lux	
JOB ADDRESS: 816 South Barfield Drive	

SHEELEY ARCHITECTS
INCORPORATED
8200 College Parkway, Suite 101
Fort Myers, Florida 33919
PHONE (239) 482-2121 FAX (239) 482-1225
AA2319 © COPYRIGHT 2014

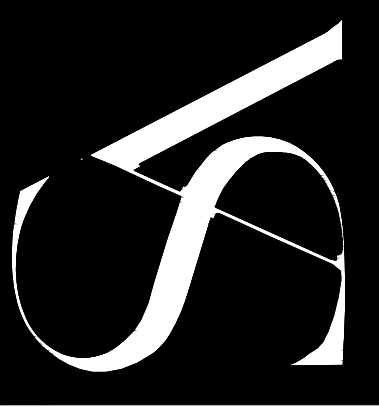

MICHAEL K. SHEELEY
REG. # 0010564

JOB:
DATE: 12-12-2022
DRAWN BY:
CAD REF:

SHEET
6