

PW Review
zluff 11/18/2025 9:03:18 AM

Reviewed for code compliance
J Ooyman
11/20/2025 9:43:26 AM


Reviewed for code compliance
M Holden
12/12/2025 11:57:20 AM

PLAN GENERAL NOTES

- ALL EXTERIOR DIMENSIONS ARE TO STRUCTURE ON THE FACE OF CMU AND PAVERS UNLESS NOTED OTHERWISE.
- ELECTRICAL SHALL COORDINATE WITH BUILDER PRIOR TO RELOCATION OF EQUIPMENT AND METERS.
- FOR ADDITIONAL INFORMATION SEE GENERAL NOTES AND DETAILS.

KEYNOTES

- X THE FOLLOWING KEYNOTES REFERENCE THE SYMBOLS AS SHOWN ON PLANS:
1. NEW LANDSCAPE PAVER RETAINING WALL. SEE DETAIL
 2. NEW POOL ENCLOSURE/DOOR BY OTHERS.
 3. 4'-0" PERIMETER AROUND POOL

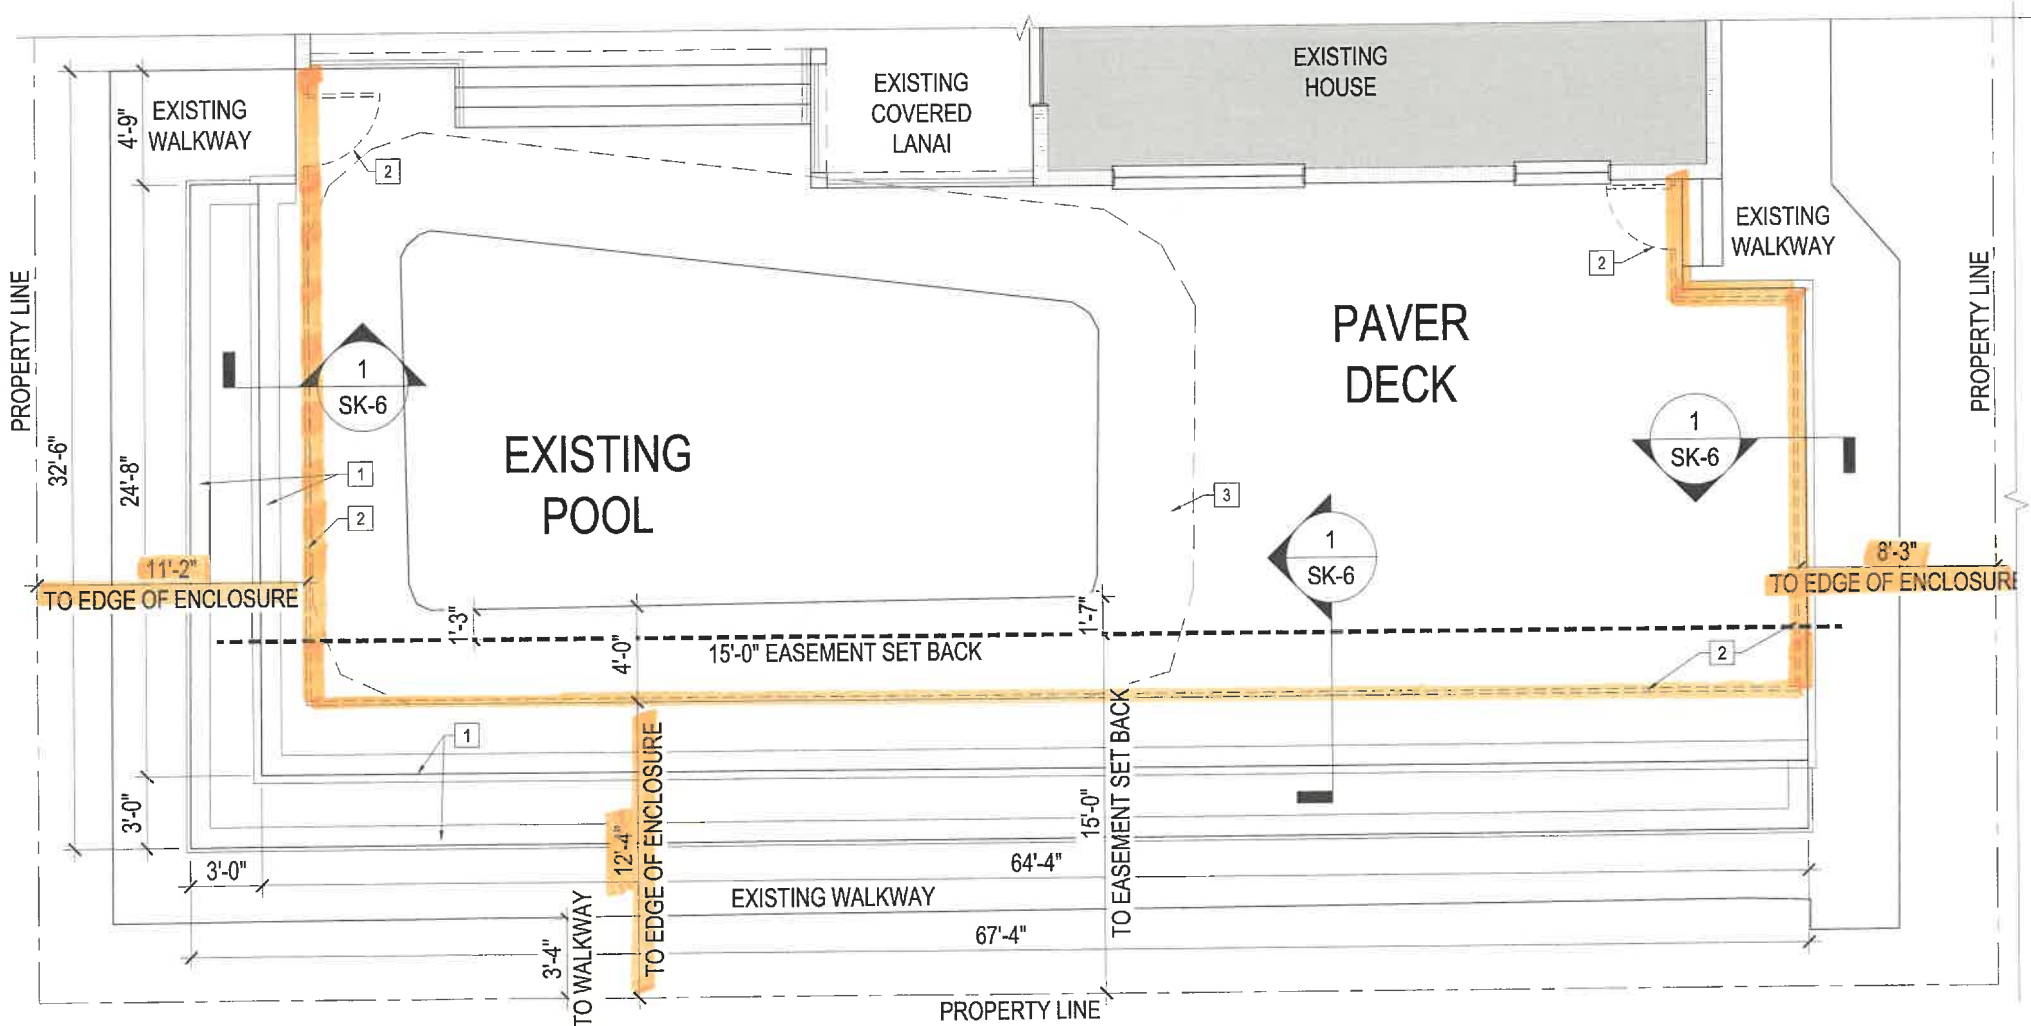

1 FLOOR PLAN
SCALE: 1/8" = 1'-0"

NOTE:
SEE SHEET SK-6 FOR GEOGRID DETAILS

09/17/2025 - ISSUED FOR 95% PROGRESS SET



5407 Trillium Boulevard
Unit B110
Hoffman Estates, Illinois 60192
312.410.1260

MUKITE RESIDENCE
DESIGN BUILD
1815 WOODBINE COURT
MARCO ISLAND, FL 34145

ISSUED: 10/17/2025

JOB NO: SF25-260

SK-5

DRAWN BY: JTB