


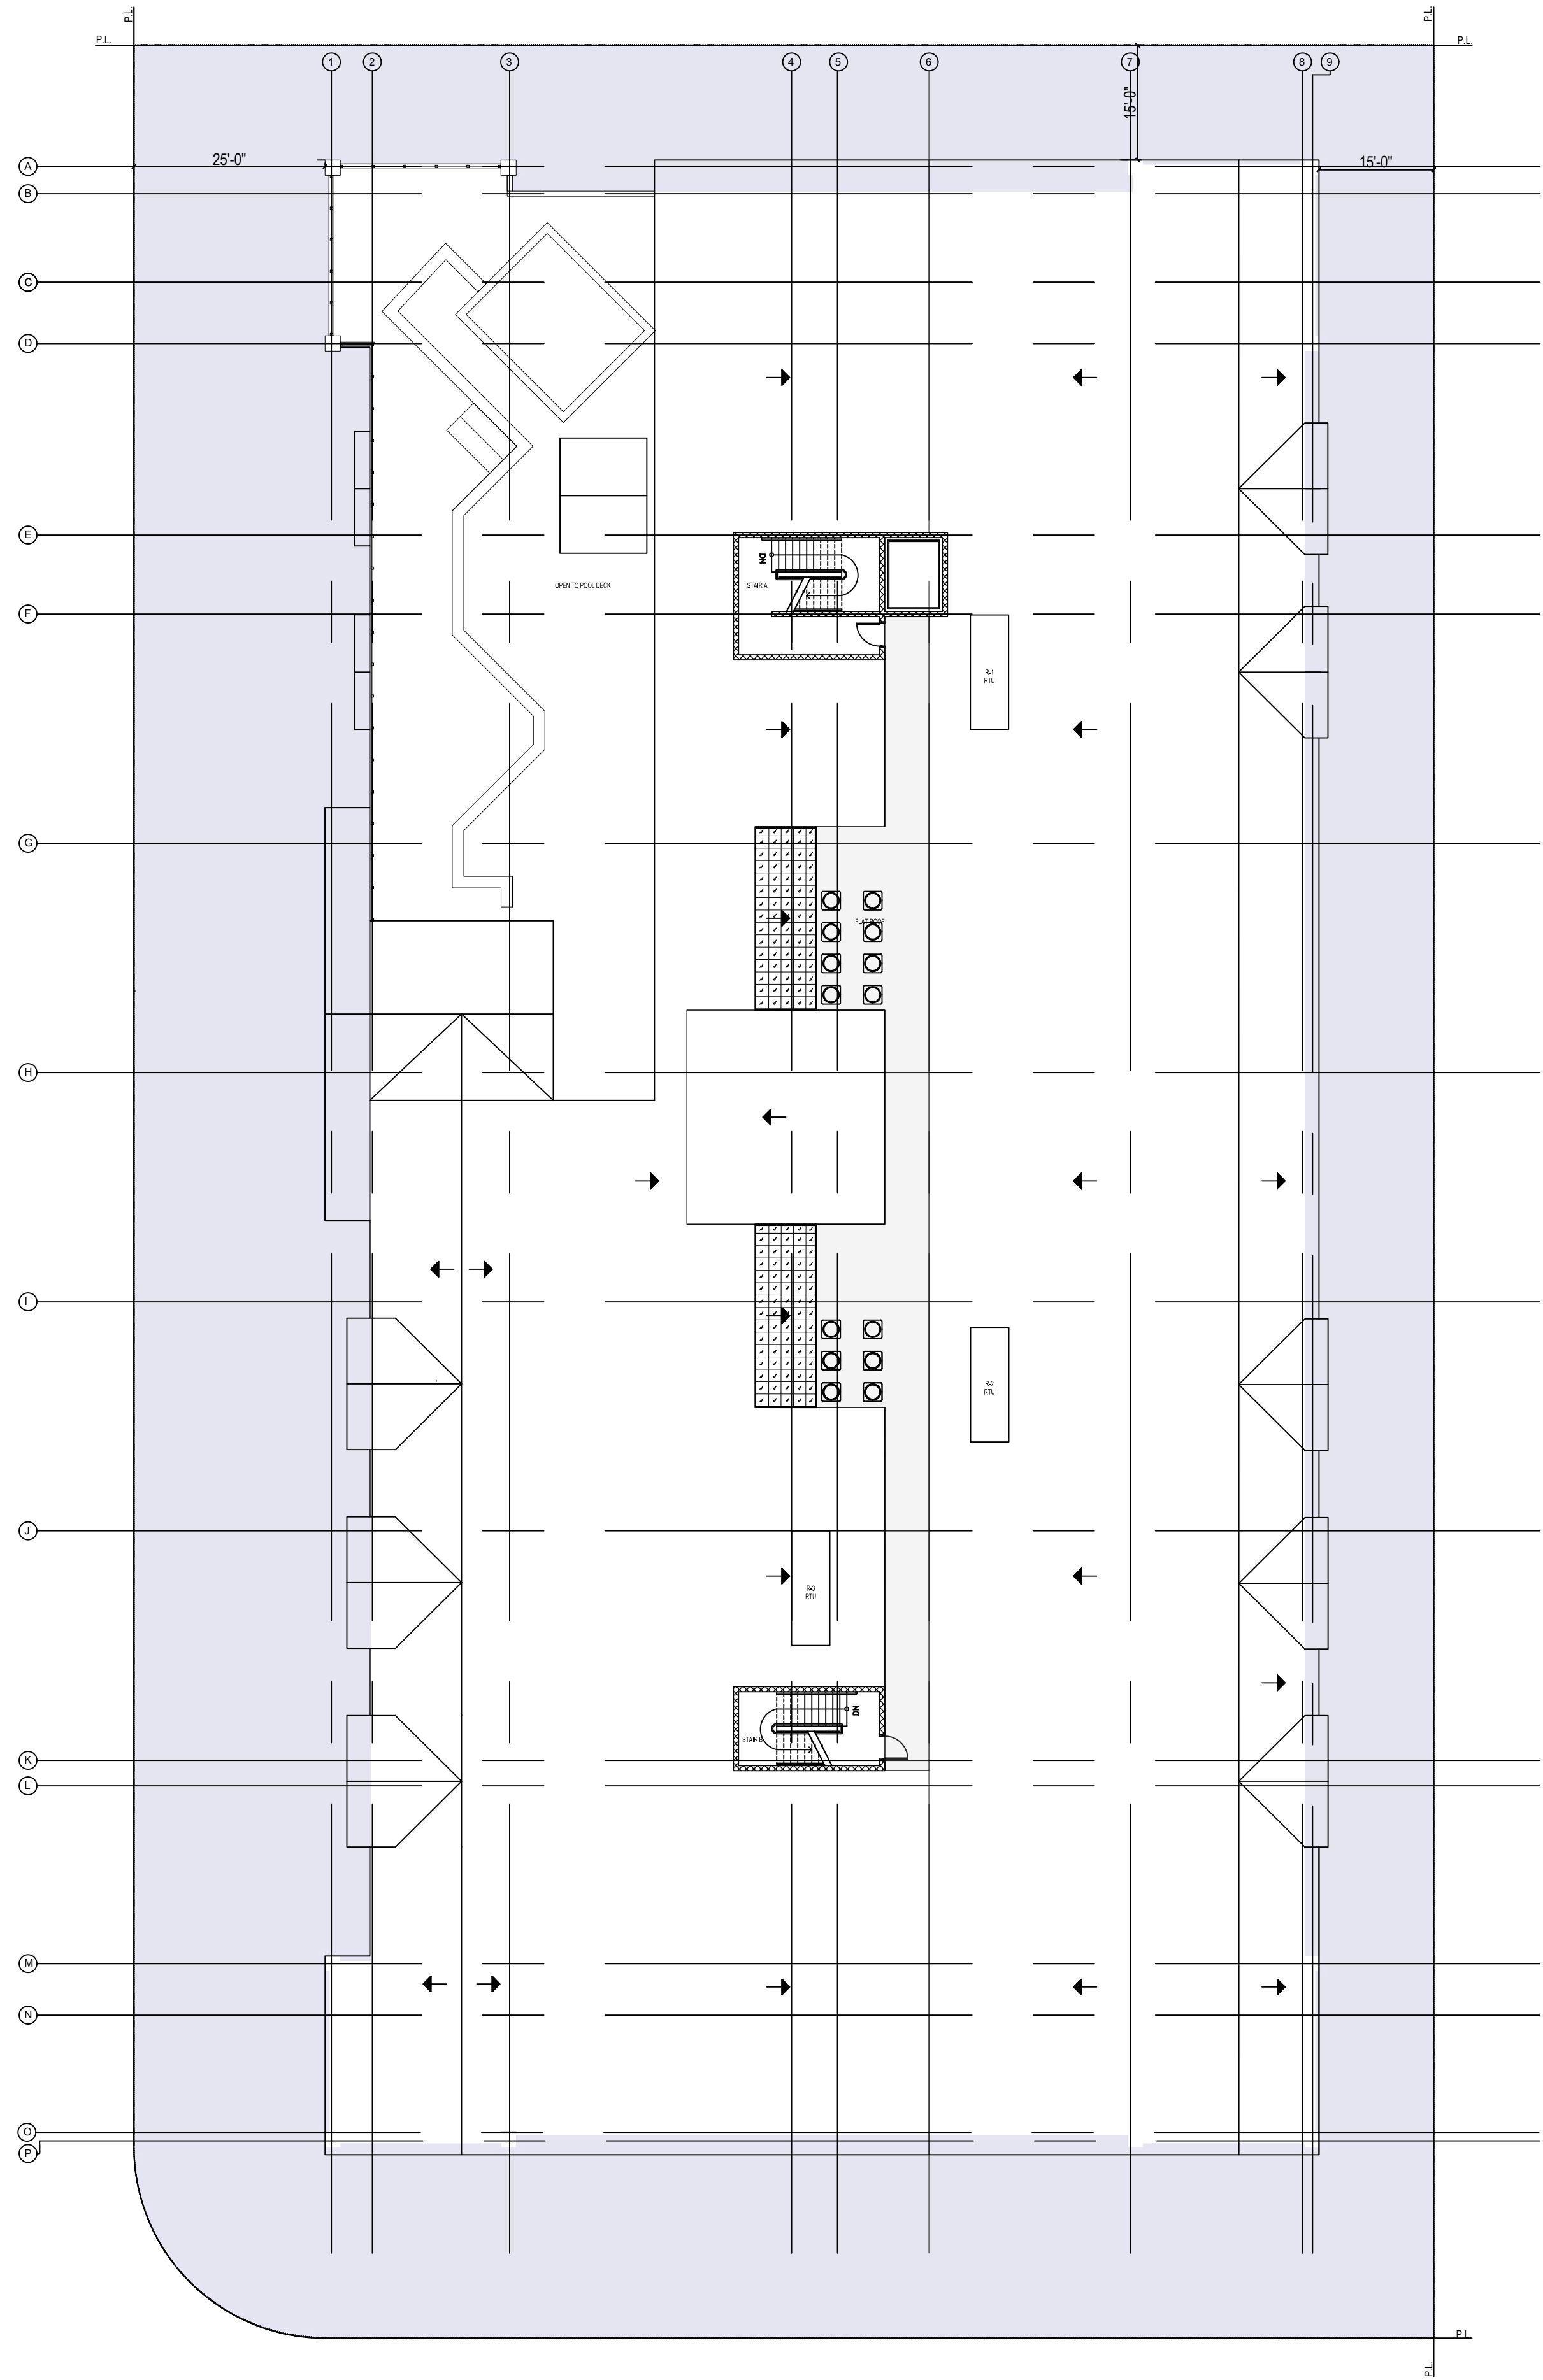

01 ROOF PLAN - RESIDENTIAL
1/16"=1'-0"



02 S. COLLIER - ROOF TOP - POOL DECK
1/16"=1'-0"



03 S. COLLIER BLVD - RESTAURANT - SW CORNER
1/16"=1'-0"

These plans are part of the package
for Planning Board

THESE PLANS ARE AN INSTRUMENT OF SERVICE
AND ARE THE PROPERTY OF THE ARCHITECT. THE
PLANS MAY NOT BE USED FOR ANY OTHER
PROJECT, NOR BY ANOTHER ARCHITECT FOR THE
CONTINUATION OF THE PROJECT, NOR SOLD
WITHOUT THE ARCHITECT'S WRITTEN
AUTHORIZATION.

No.	REVISION	Date

ARCHITECT OF RECORD
ALAN J. HORWITZ, AIA, LEED AP BD C
FL LICENSE AR101841
6701 JF KENNEDY BLVD
NORTH BERGEN, NJ 07047
908-331-1948



Digitally
signed by Alan
Horwitz
Date:
2023.02.07
16:07:13 -05'00'

Printed copies of this document
are not considered signed and
sealed, and the signature must be
verified on any electronic copies

No.	Issue	Date
1	PLANNING BOARD REVIEW	9/13/22
2	PLANNING BOARD SUBMISSION - UPDATED	12/9/22

PROJECT
E -Residences Marco Island
717 South Collier Blvd.
Marco Island, FL

DRAWING TITLE
ROOF PLAN

PROJECT NO.
22003

SHEET NO.
A-103