


KEYED FLOOR PLAN NOTES

- 1 CARD / PROXIMITY READER CFCI
- 2 BUILDING PLAQUE
- 3 BUILDING DIRECTORY
- 4 6"x4" AND 4"x3" (2) STAINLESS STEEL RECESSED FOOT GRILLE
- 5 STAINLESS STEEL BOLLARD COVER OVER CONG FILED 6" STEEL PIPE
- 6 STAINLESS STEEL STACKED FLOOD VENTS REF ELEV.
- 7 REMOVABLE ALUM GUARD RAIL PNTD
- 8 ALUM GUARD RAIL
- 9 LANDSCAPE AREA
- 10 35' ALUMINUM FLAG POLE
- 11 PRECAST CONG PAVERS, STAIR TREADS & RISERS
- 12 ALUMINUM PNTD DOWN SPOUT PIPED TO STORM DRAIN
- 13 MTL DOWN SPOUT PNTD TO MATCH BLDG WALL
- 14 VULKEM EPOXY FLOOR COATING OR APPROVED EQUAL
- 15 REMOTE DOOR #240 RELEASE BUTTON
- 16 SOLID SURFACE COUNTER PASS THROUGH
- 17 TEMPERED SLIDING GLASS WINDOW WITH INTEGRAL FINGER PULLS
- 18 CUSTOM DESIGNED ICC 500 (105 MPH) LARGE MISSILE IMPACT RATED 30/60 WINGED SOLID MTL SHUTTER DELEGATED DESIGN BY SHUTTER FABRICATOR
- 19 MTL ROOF BRACKET PNTD
- 20 STEEL FRAME RAMP WITH NON-SLIP MAT.

GENERAL PLAN NOTES

- 21 4" H RAISED ACCESS FLOOR W/ CONG FILLED STL TILE
- 22 CITY SUPPLIED COMPUTER SERVERS AND SERVER CABINETS
- 23 EOC GROUPED LED MONITOR MEDIA WALL
- 24 18" W X 4" T CAST STONE CAP / BENCH OVER 12" CMU / STUCCO WALL
- 25 ALUM BRACKET PNTD
- 26 METAL LOCKERS 5 TIER 12" w x 18" d x 72" h
- 27 6" x 6" ALUM DS
- 28 FURRED STEEL COL
- 29 REFERENCE FOOD SERVICE DRAWINGS FOR KITCHEN AND M.04 FOR INTERIOR ELEVATIONS AND WALL FINISHES.
- 30 TYPICAL BUNK ROOM BUILT IN DESK AND LKRS
- 31 SET INTERIOR FACE OF ALUM FRAME FLUSH WITH INTERIOR FACE OF CMU LEAVING ROOM TO ACTIVATE STORM PANEL FLUSH BOLTS

REFERENCE CIVIL FOR GRADINGS AND EXTERIOR PAVING UNO
 BASE FLOOD ELEVATION 8' 0" NAVD (0' 4" ARCHITECTURAL) UNO
 FINISH FIRST FLOOR CONDITIONED SPACE 12'-3" NAVD (3'-4" ARCHITECTURAL) UNO
 FINISH APPARATUS BAY FLOOR VARIES MAINTAIN MINIMUM 8.41' NAVD (0'-1" ARCHITECTURAL) AT ALL PERIMETER DOOR THRESHOLDS UNO
 FINISH SECOND FLOOR ELEVATION 25.5' NAVD (17'-2" ARCHITECTURAL) UNO
 REFERENCE ANNOTATED PLANS FOR PARTITION TYPES AND KEYED NOTES
 REFERENCE FFAE PLANS FOR ADDITIONAL INFORMATION CONCERNING FURNISHING, FIXTURES AND EQUIPMENT
 REFERENCE LIFE SAFETY PLANS FOR FIRE EXTINGUISHER LOCATIONS
 PROVIDE 48" MTL PIPE GUARDS AT ALL PIPES AND CONDUIT EXPOSED AT APPARUS FLOOR
 PROVIDE VAPOR BARRIER UNDER ALL CONCRETE SLABS

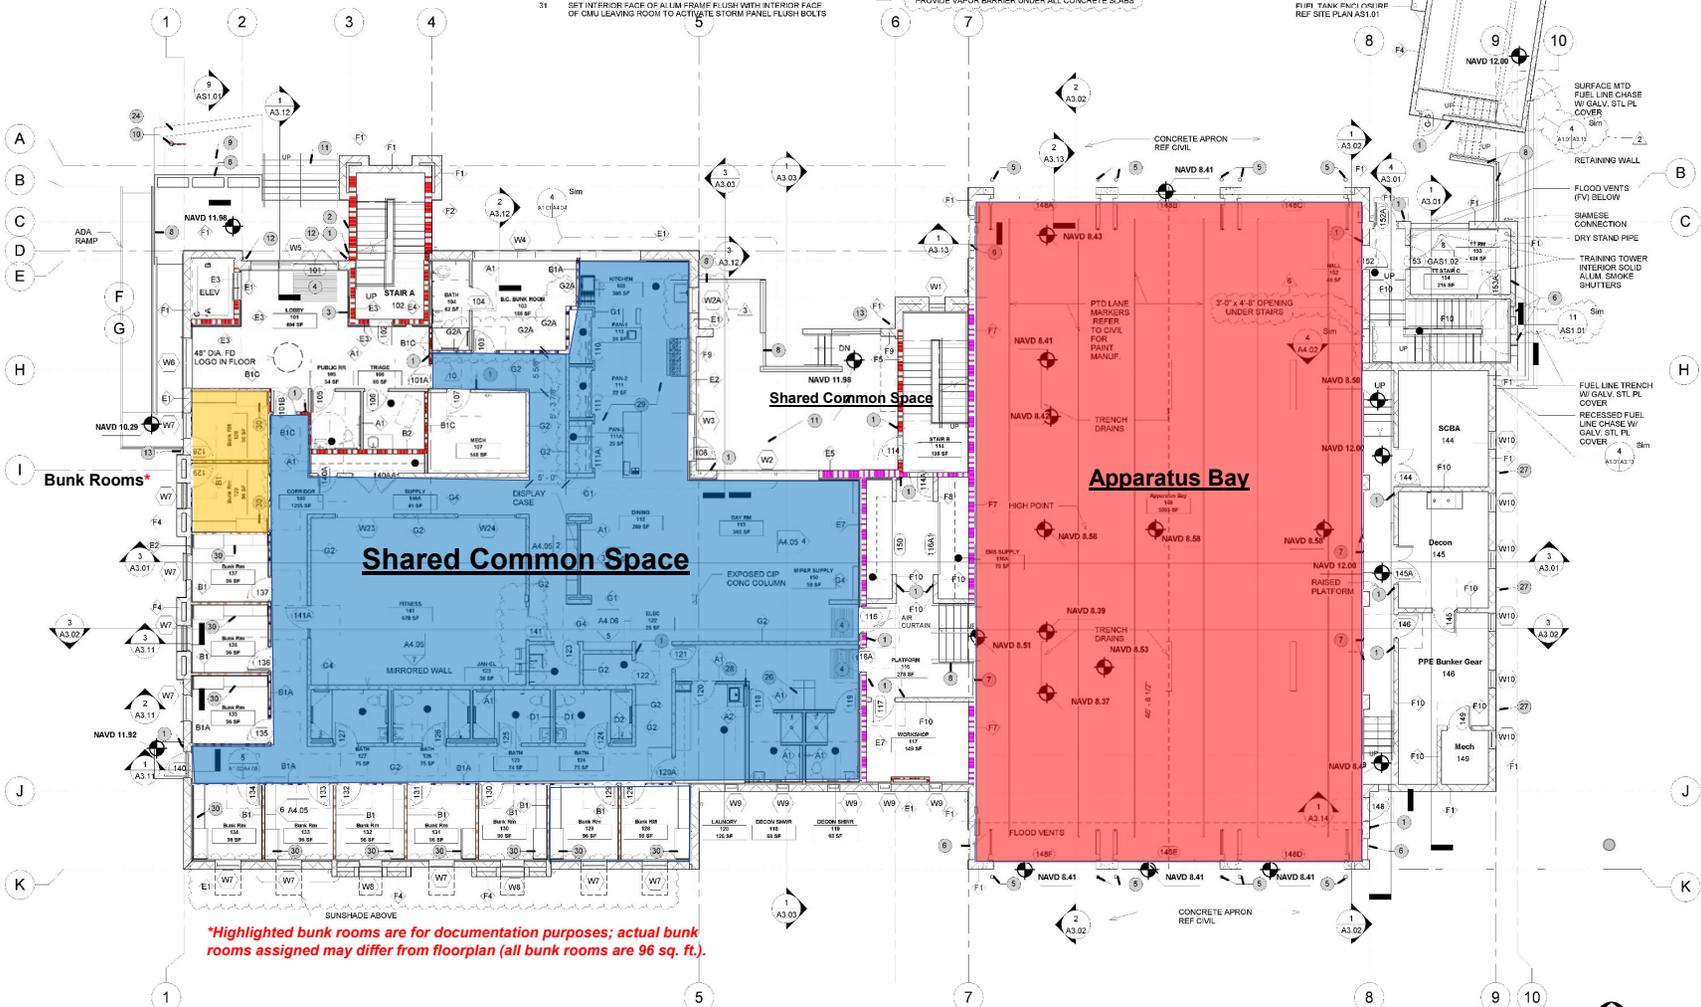

**Highlighted bunk rooms are for documentation purposes; actual bunk rooms assigned may differ from floorplan (all bunk rooms are 96 sq. ft.).*

1 First Floor Annotated Plan

A1.02
1/8" = 1'-0"



Marco Island Fire & Rescue Station 50

Owner:
City of Marco Island Florida

Consultant:



Project Phase:
CONSTRUCTION

Project # 162115
 Project Name Marco ISR
 Sheet Issue 12-22-2020

No.	Date	Description
2	02-05-2011	Value Engineering
3	04-02-2011	Appendix #1
4	05-07-2011	Confirmed Design
6	06-04-2011	Foodplan Comments
10	06-10-2012	RFC-100

First Floor Annotated Plan

Sheet No.

A1.02