


THESE DESIGN PLANS, DRAWINGS, SKETCHES, SUMMARIES AND/OR ANALYSIS (THE "PLANS") AND ALL OTHER WRITTEN MATERIALS AND DOCUMENTATION WHICH WERE PREPARED AND OR PRODUCED BY COASTAL HOMES OF MARCO ISLAND, (THE "COMPANY") IN CONNECTION THEREWITH ARE SPECIFICALLY AND EXCLUSIVELY INTENDED FOR USE SOLELY BY THE COMPANY IN THE CONSTRUCTION OF THE BUILDING AND RELATED IMPREVEMENTS REFLECTED THERON AND ARE NOT INTENDED FOR OR TO BE USED OR RELIED UPON BY ANY OTHER PARTY WITHOUT PRIOR EXPRESS WRITTEN CONSENT OF THE COMPANY WHICH AUTHORIZATION SHALL BE GRANTED IN THE SOLE AND EXCLUSIVE DISCRETION OF THE COMPANY.

CUSTOM DESIGN FOR  
**DAVD & CAROLINE McBANE**  
 976 BIRCH COURT, MARCO ISLAND, FL

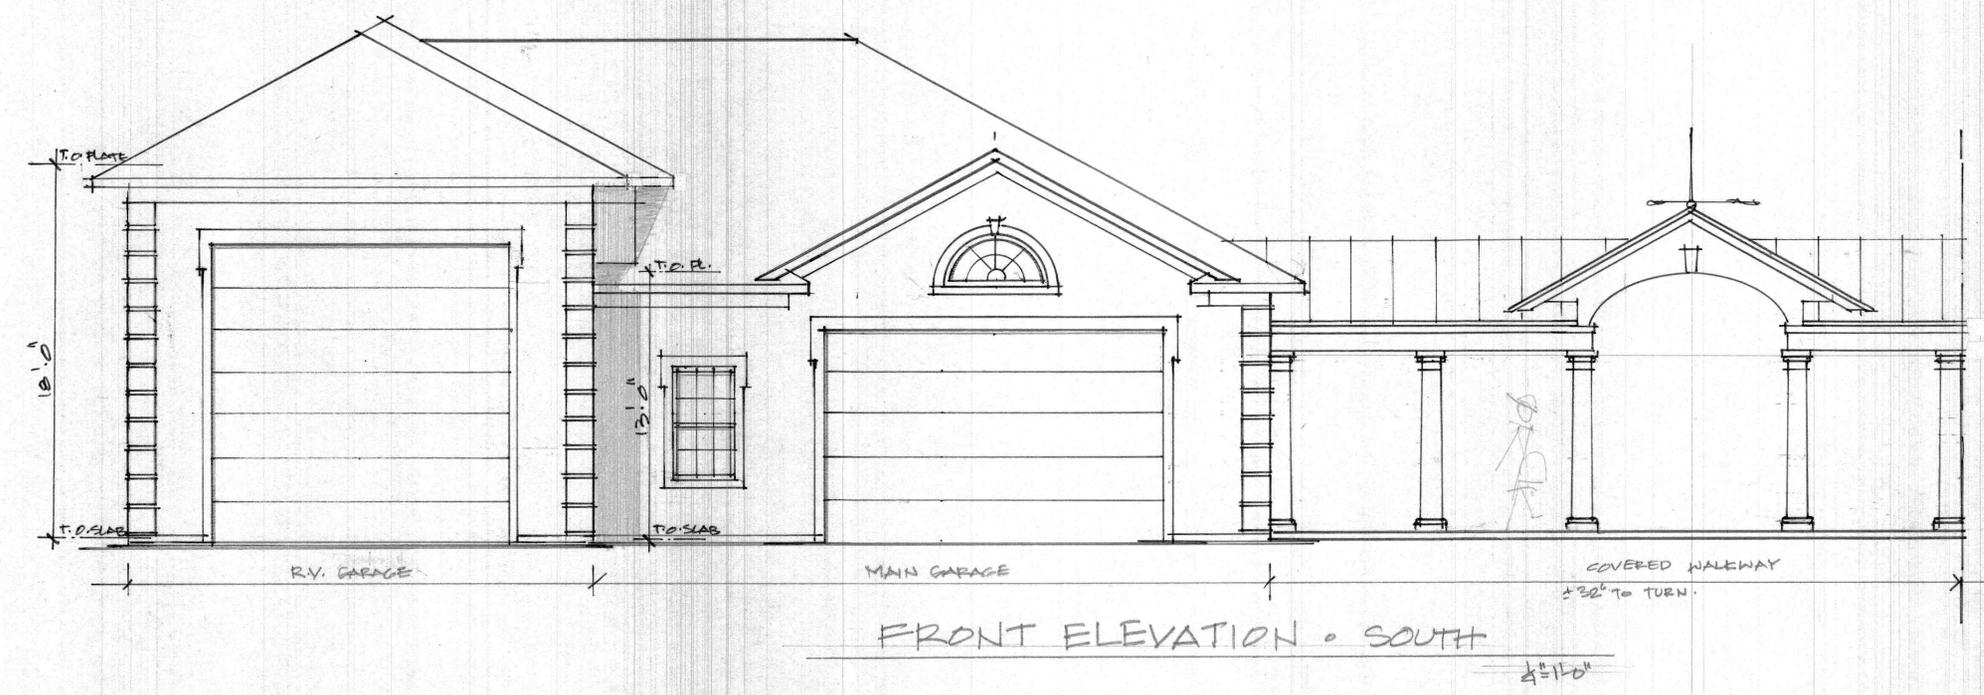

Sheet Description:


Issue Dates:  
 MARCH 6, 2022

Scale:  
 1/4" = 1'0"


Project #: Drawn By:

Sheet #:


THESE DESIGN PLANS, DRAWINGS, SKETCHES, SUMMARIES AND/OR ANALYSIS (THE "PLANS") AND ALL OTHER WRITTEN MATERIALS AND DOCUMENTATION WHICH WERE PREPARED AND OR PRODUCED BY COASTAL HOMES OF MARCO ISLAND, (THE "COMPANY") IN CONNECTION THEREWITH ARE SPECIFICALLY AND EXCLUSIVELY INTENDED FOR USE SOLELY BY THE COMPANY IN THE CONSTRUCTION OF THE BUILDING AND RELATED IMPROVEMENTS REFLECTED THEREON AND ARE NOT INTENDED FOR OR TO BE USED OR RELIED UPON BY ANY OTHER PARTY WITHOUT PRIOR EXPRESS WRITTEN CONSENT OF THE COMPANY WHICH AUTHORIZATION SHALL BE GRANTED IN THE SOLE AND EXCLUSIVE DISCRETION OF THE COMPANY.

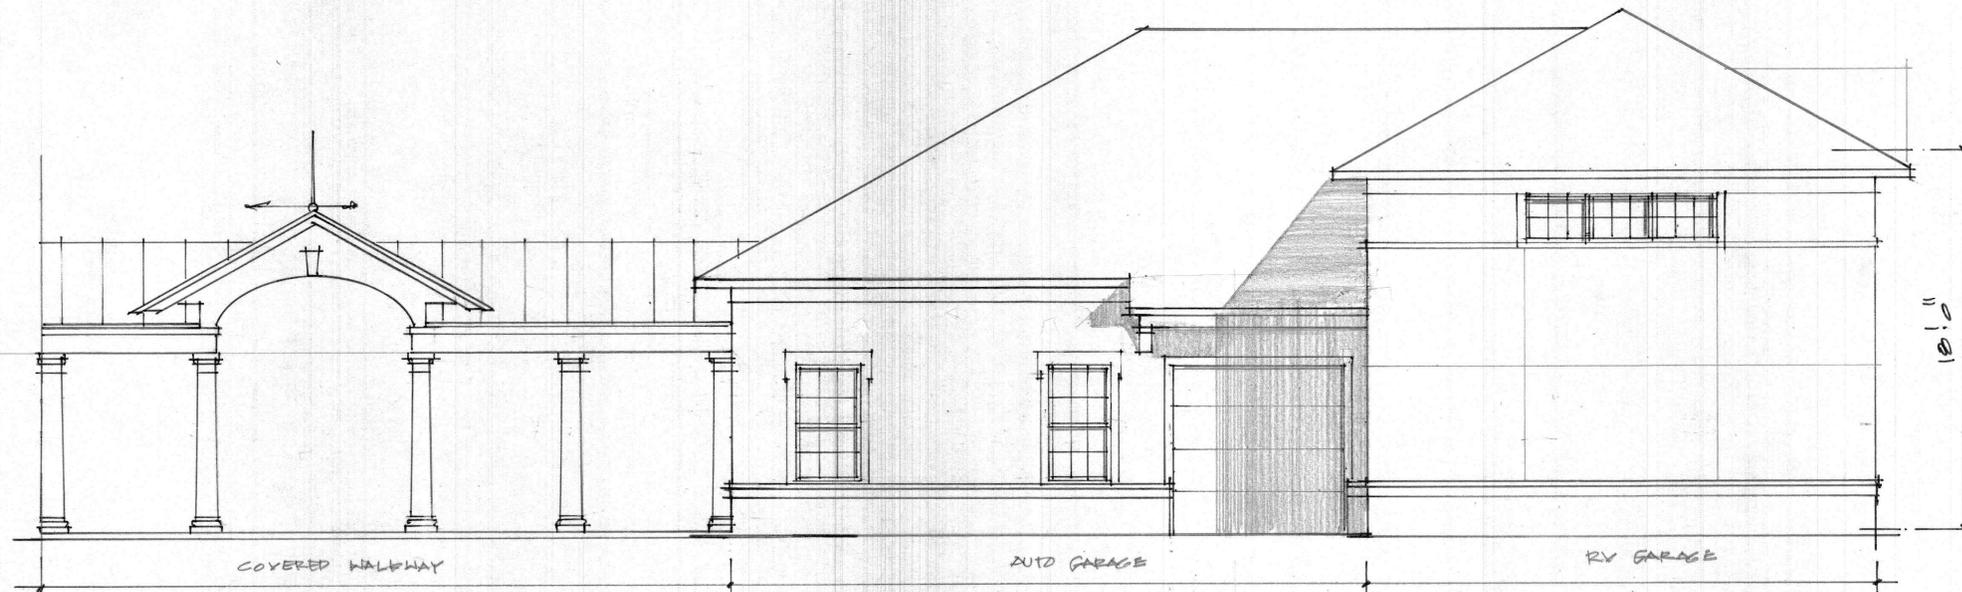

REAR ELEVATION - NORTH  
1/4" = 1'-0"

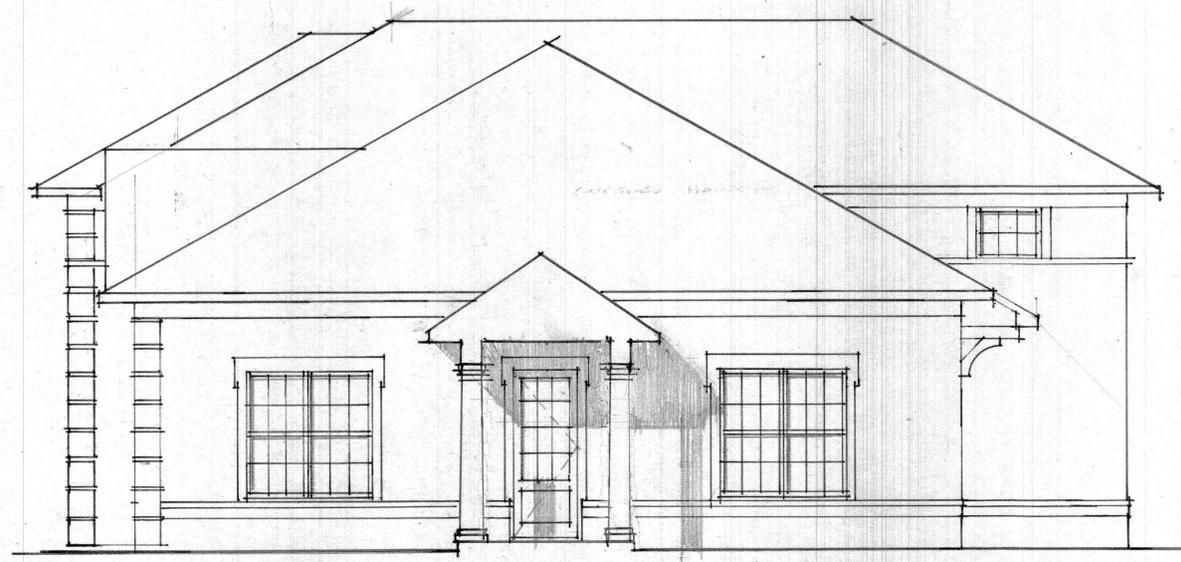

RIGHT SIDE ELEVATION - EAST  
1/4" = 1'-0"

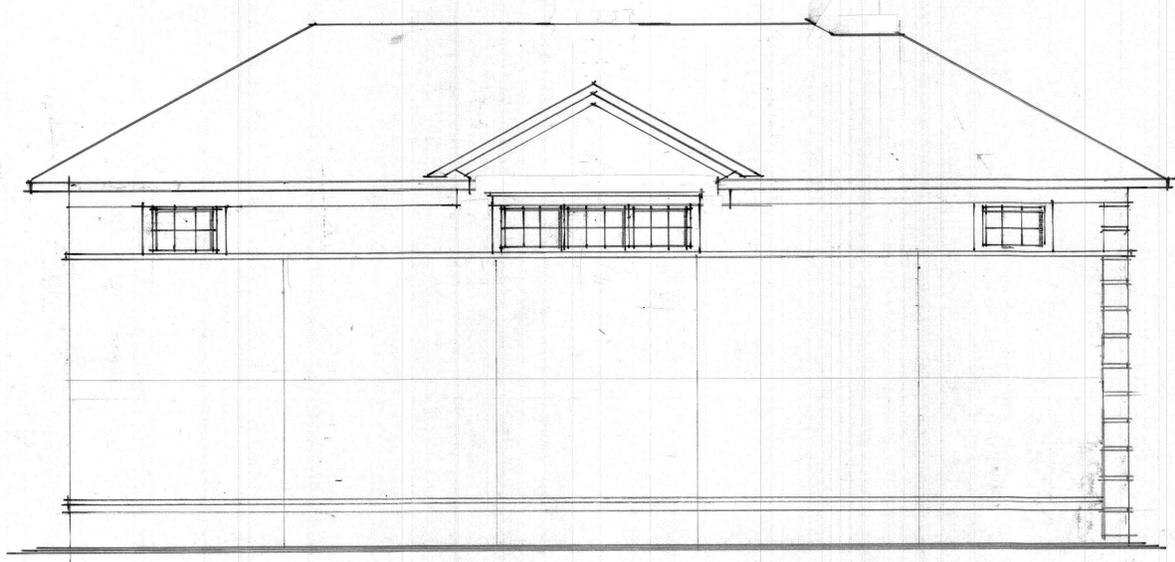

LEFT SIDE ELEVATION - WEST  
1/4" = 1'-0"

**COASTAL HOMES**  
of Marco Island  
DESIGN • BUILD • REMODEL • MAINTAIN

CUSTOM DESIGN FOR  
**DAVE & CAROLINE MCBANE**  
976 BIRCH COURT MARCO ISLAND, FL


Sheet Description:

Issue Dates:  
FEB. 21, 2022  
MARCH 6, 2022

Scale: 1/4" = 1'-0"  
Project #: Drawn By:

Sheet #:

THESE DESIGN PLANS, DRAWINGS, SKETCHES, SUMMARIES AND/OR ANALYSIS (THE "PLANS") AND ALL OTHER WRITTEN MATERIALS AND DOCUMENTATION WHICH WERE PREPARED AND OR PRODUCED BY COASTAL HOMES OF MARCO ISLAND, (THE "COMPANY") IN CONNECTION THEREWITH ARE SPECIFICALLY AND EXCLUSIVELY INTENDED FOR USE SOLELY BY THE COMPANY IN THE CONSTRUCTION OF THE BUILDING AND RELATED IMPREVEMENTS REFLECTED THERON AND ARE NOT INTENDED FOR OR TO BE USED OR RELIED UPON BY ANY OTHER PARTY WITHOUT PRIOR EXPRESS WRITTEN CONSENT OF THE COMPANY WHICH AUTHORIZATION SHALL BE GRANTED IN THE SOLE AND EXCLUSIVE DISCRETION OF THE COMPANY.

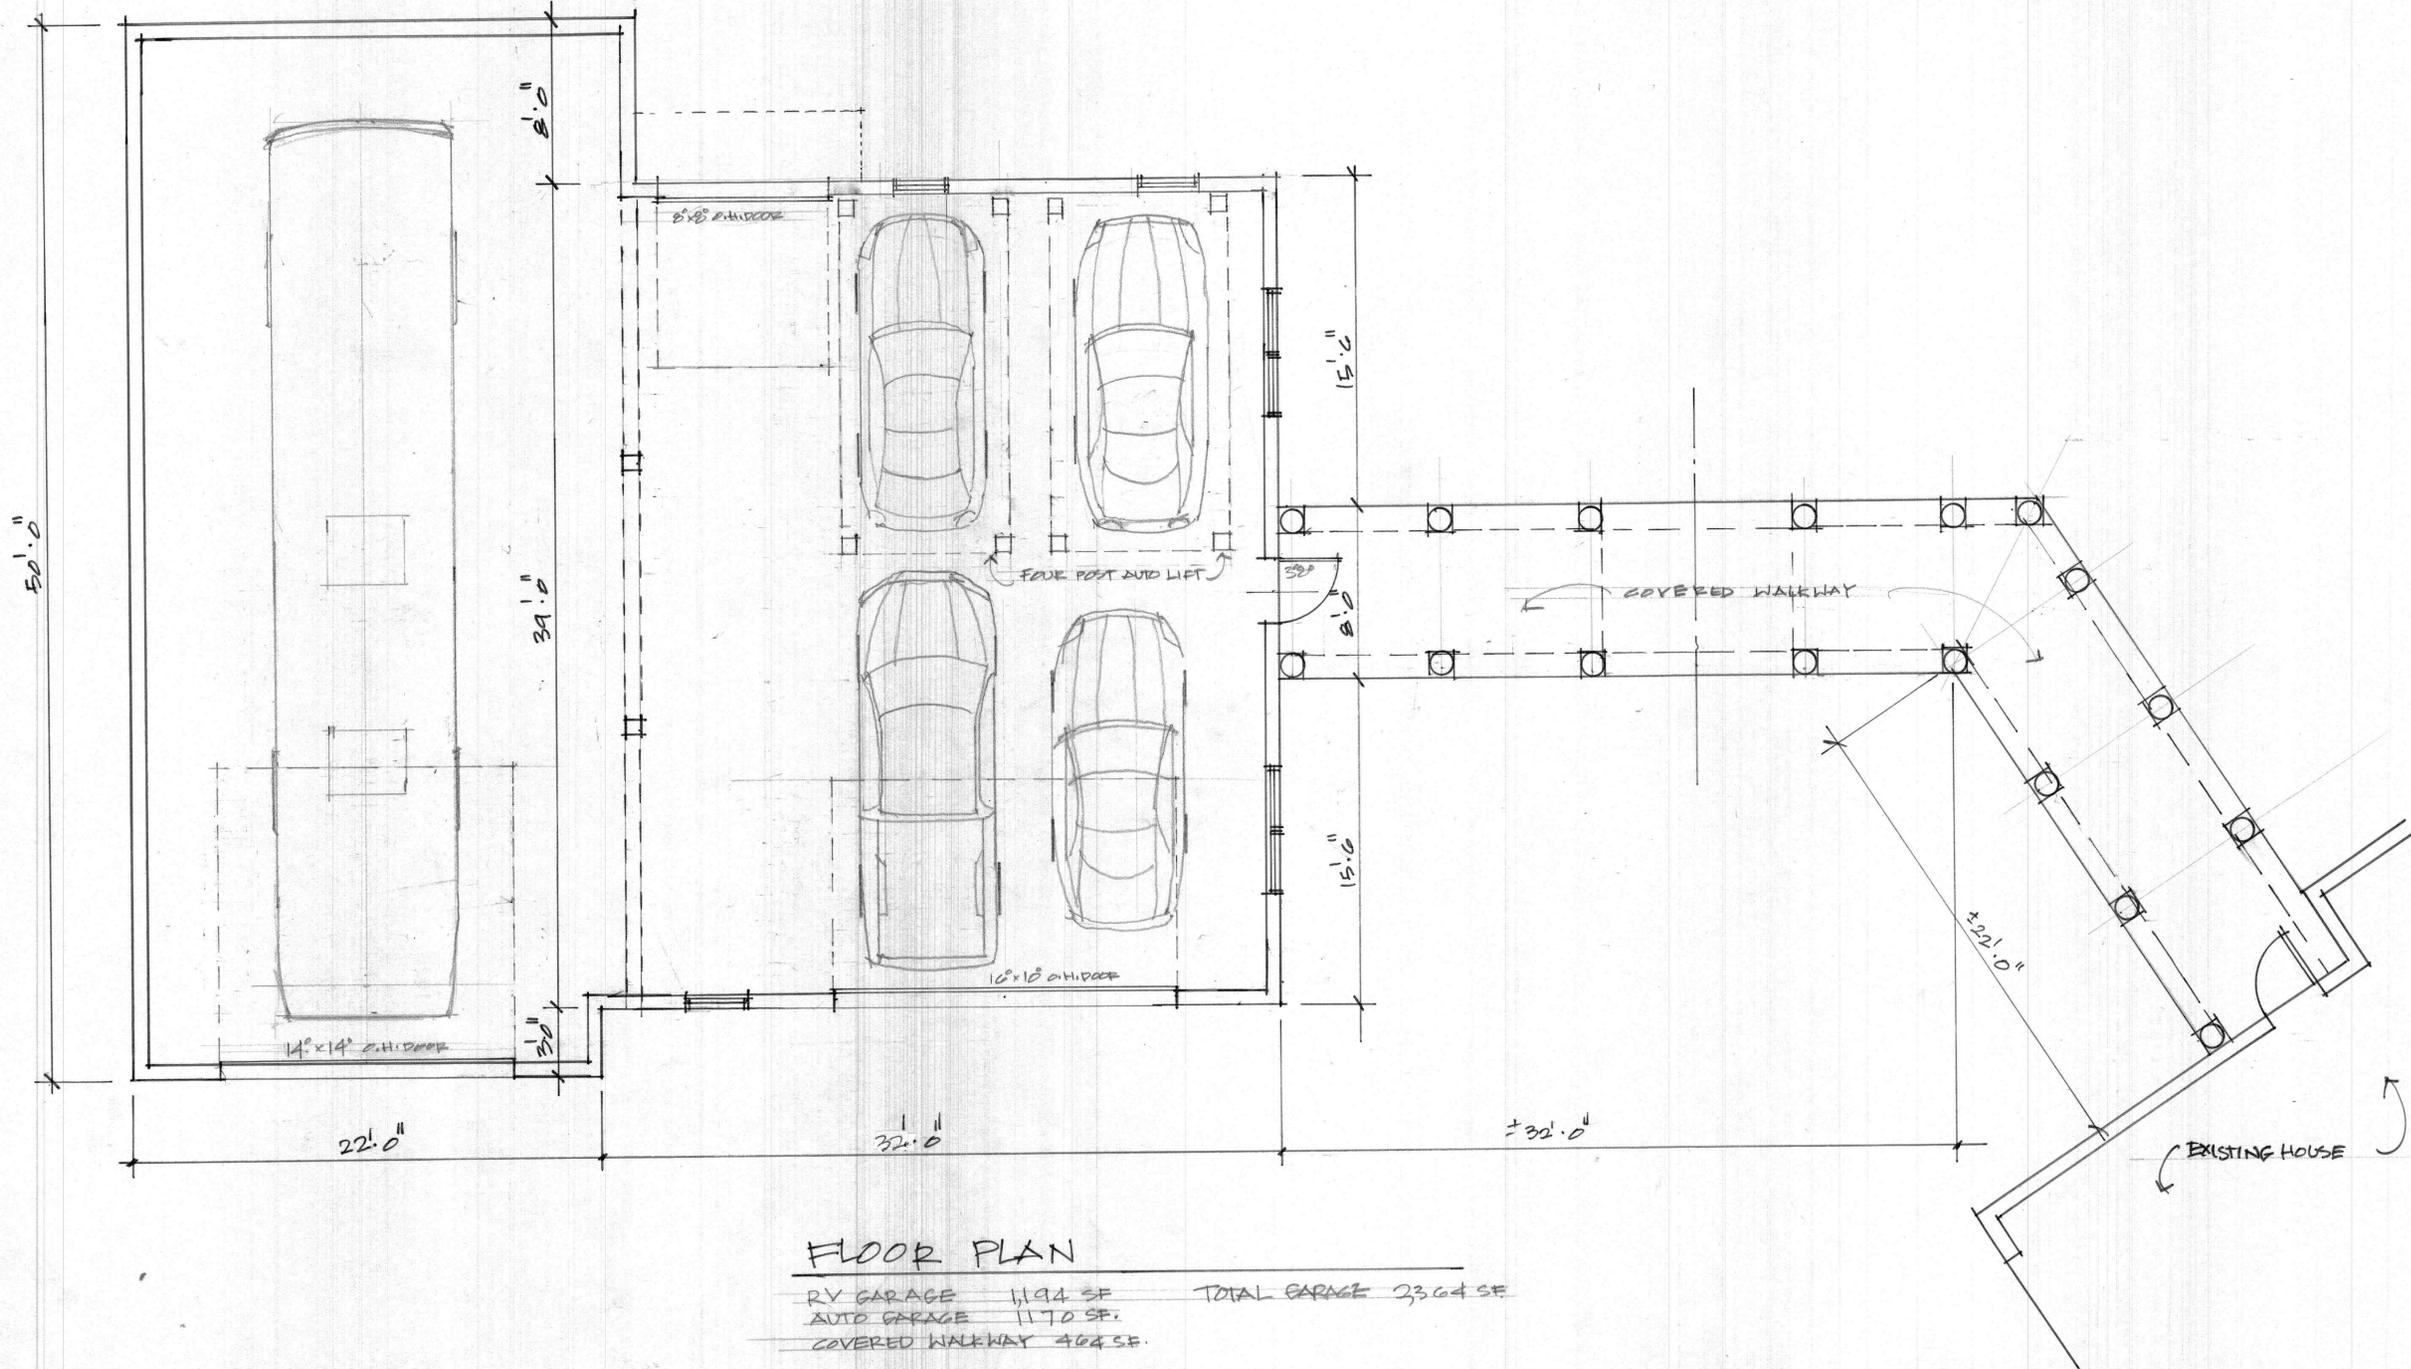

**FLOOR PLAN**

RV GARAGE 1,194 SF    TOTAL GARAGE 3,364 SF  
 AUTO GARAGE 1,170 SF  
 COVERED WALKWAY 464 SF

Sheet Description:

Issue Dates:  
 FEB. 21, 2022  
 MARCH 6, 2022

Scale: 1/4" = 1'0"

Project #:      Drawn By:

Sheet #: