


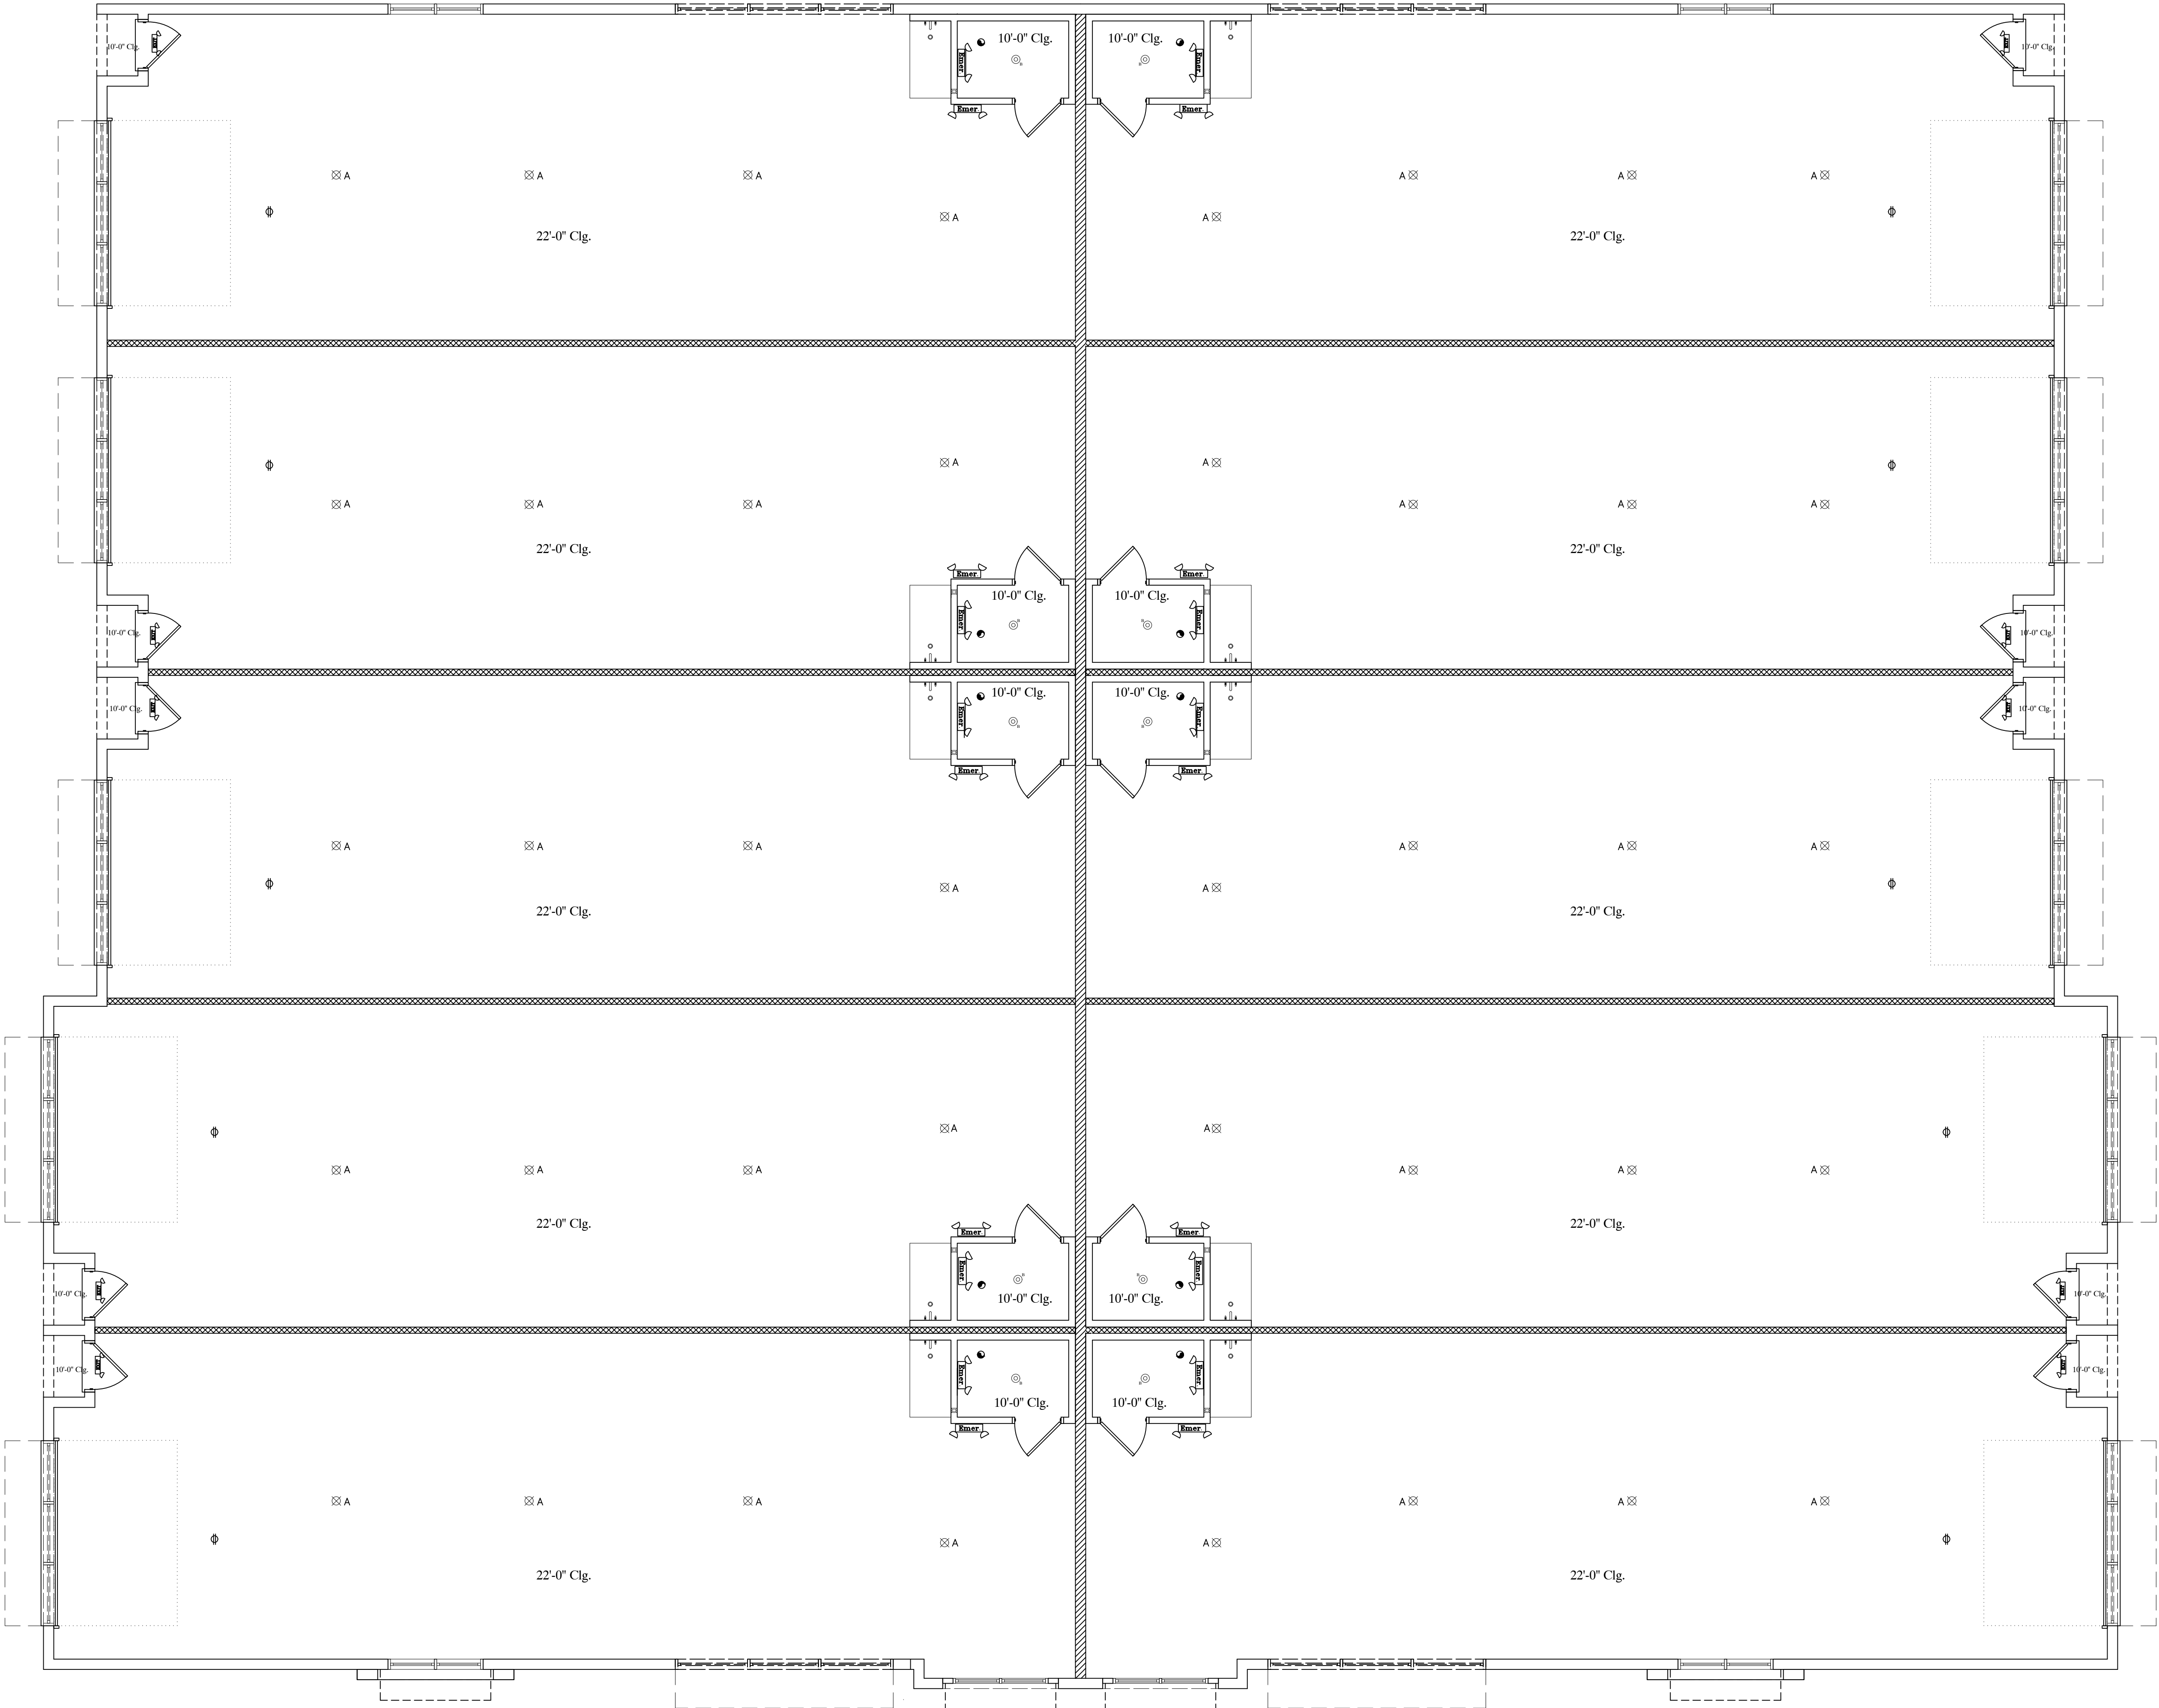

Reviewed for code compliance
M Holden
08/28/2024 4:20:48 PM

158 South Barfield Drive

148 South Barfield Drive

Building #2
(Left, Right)
Key

SYMBOL LEGEND	
Symbol	Description
	EXIT SIGN
	COMBO - EXIT SIGN / EMERGENCY LIGHT
	BATTERY BACK UP EMERGENCY LIGHT
	EXHAUST FAN
	110V CEILING OUTLET
	4" LED RECESSED CAN FIXTURE
	WALL MOUNT FIXTURE
	CREE VUE-A-UV-24L-40KB-M-UL
	RECESSED WALL MOUNT FLUORESCENT FIXTURE

Note :
ALL ELECTRIC TO
BE ABOVE FLOOD

Reflected
Ceiling Plan
SCALE : 3/16" = 1'-0"

REVISIONS

RV1	
RV2	
RV3	
RV4	

Proposed Car Condominium for : Marco Luxe

JOB ADDRESS: 158 & 148 South Barfield Drive

ELEY ARCHITECTS
O R P O R A T E D

8200 College Parkway, Suite 101
Fort Myers, Florida 33919
(239) 482-2121 FAX (239) 482-1225
©COPYRIGHT 2024

MICHAEL K. SHEELEY
REG. # 0010564

JOB:


DATE: 04-24-2024

DRAWN BY:

CAD REF:

SHEET

6

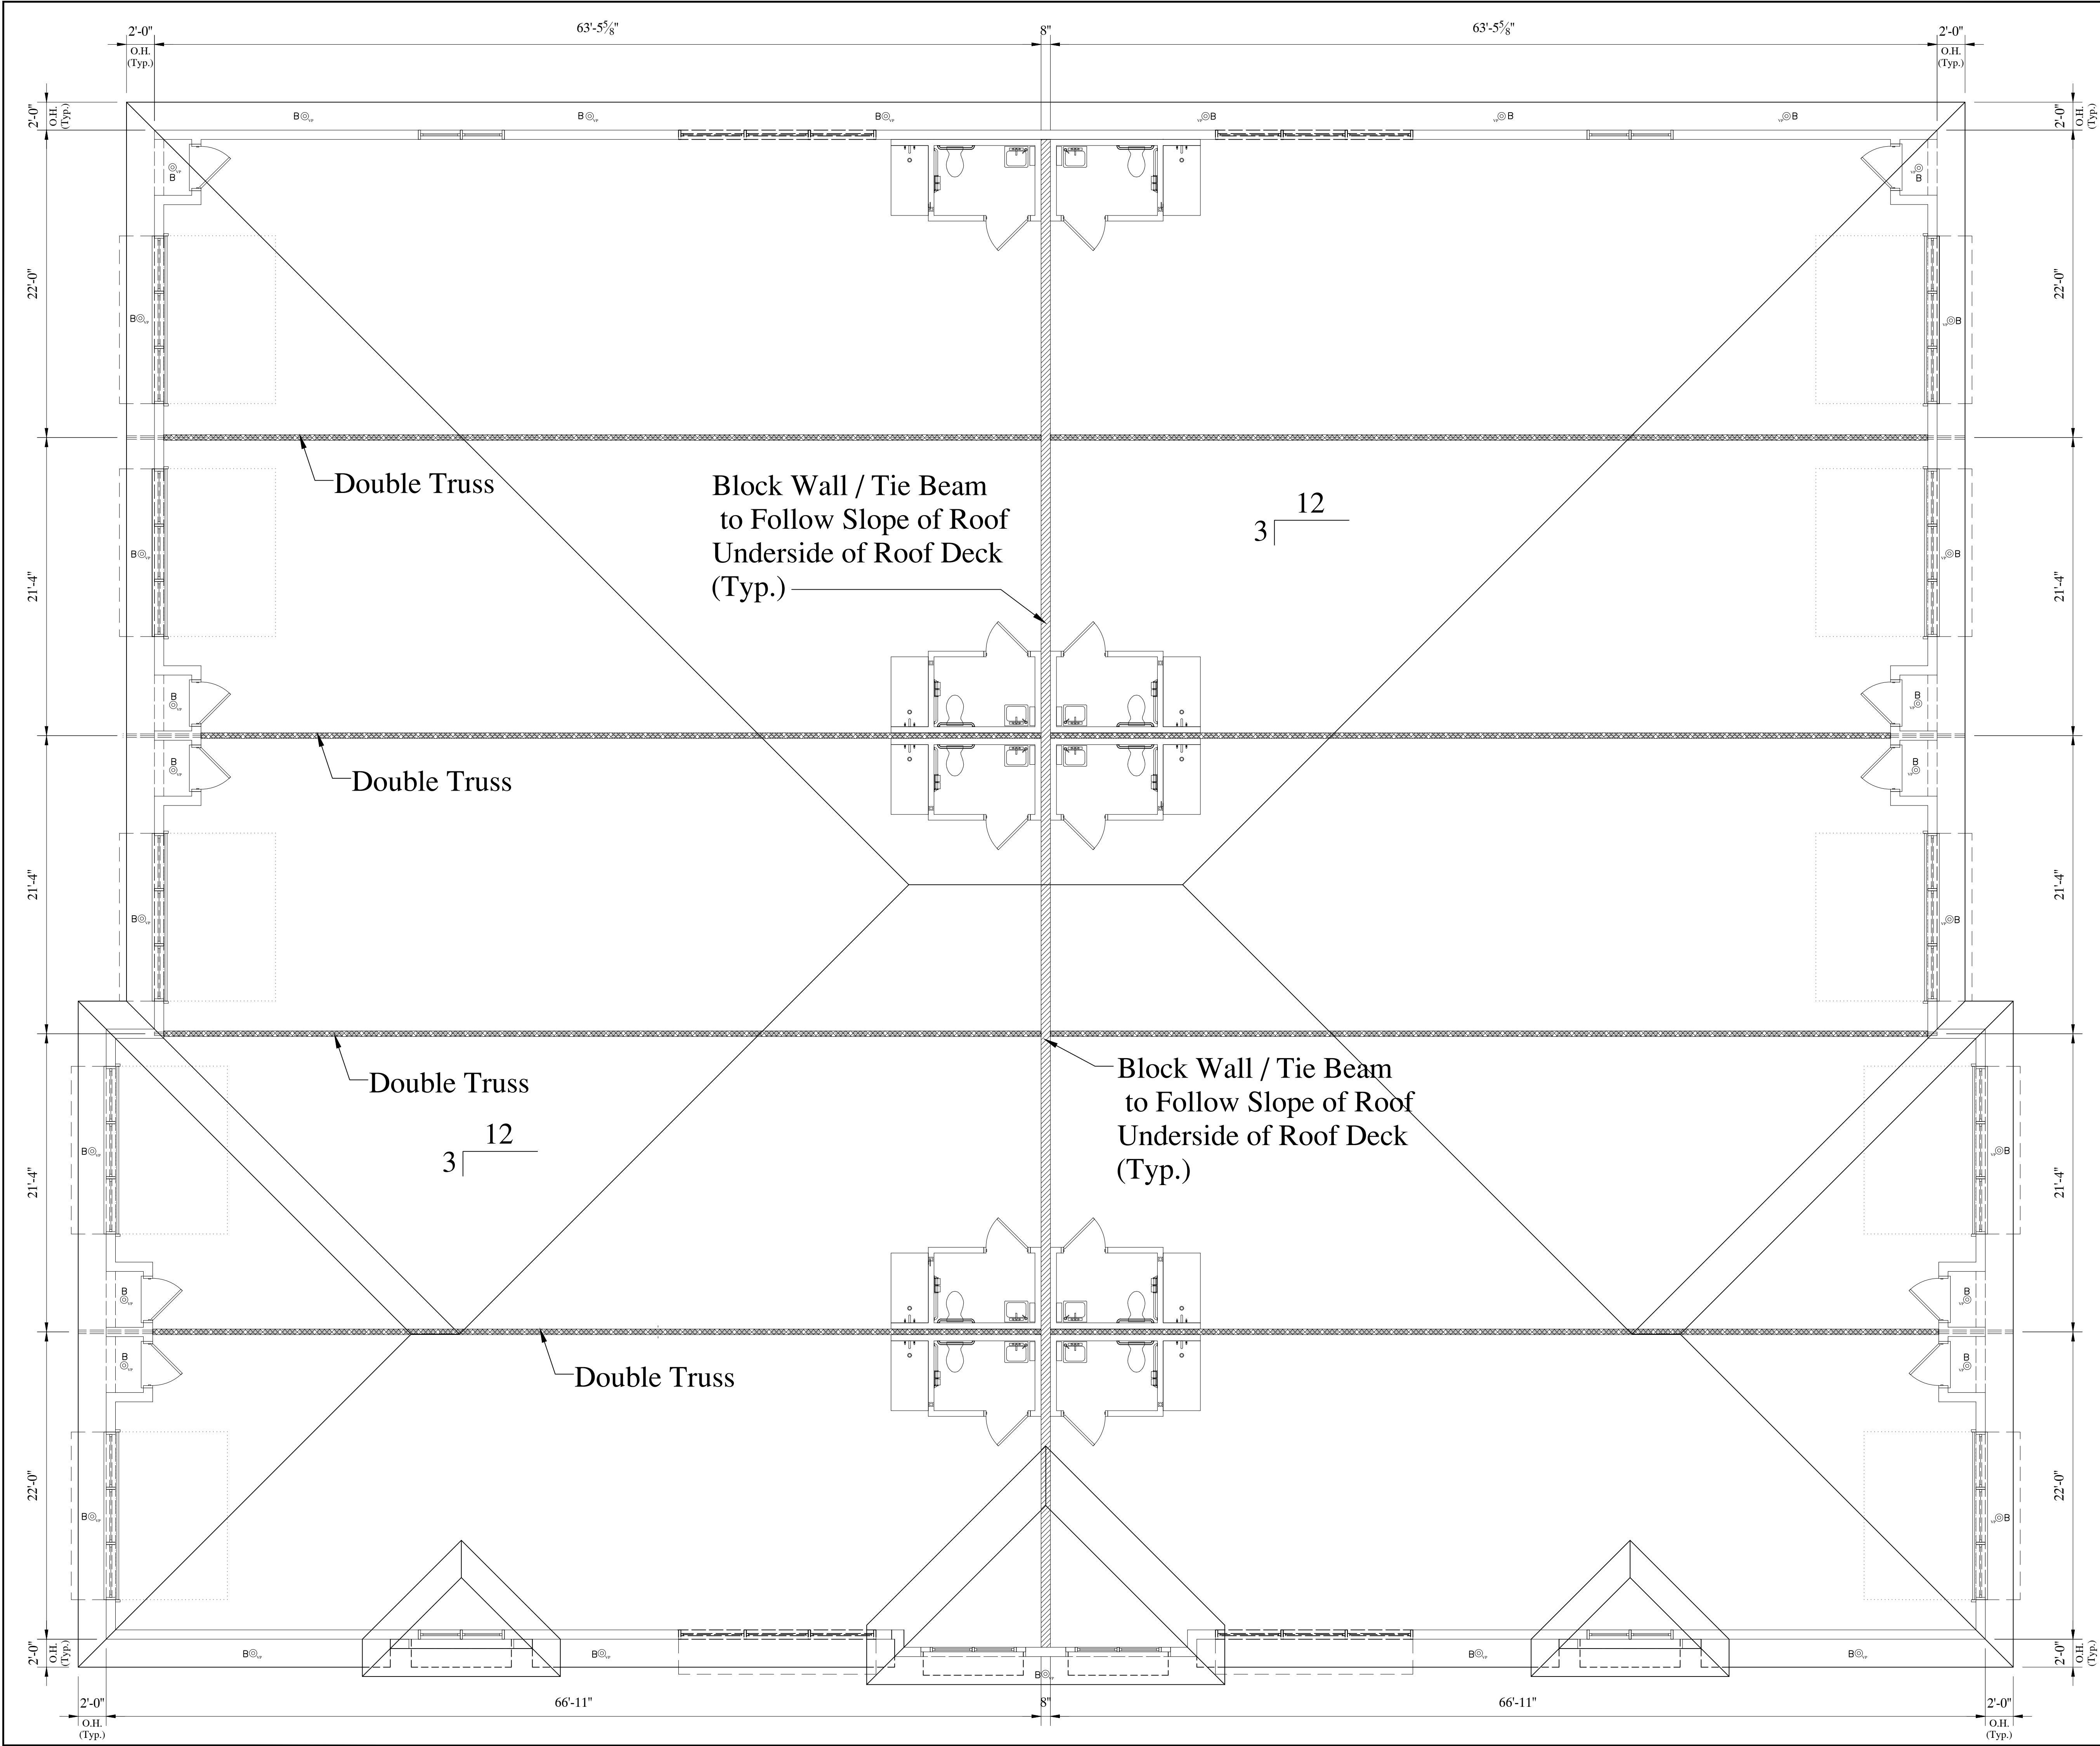

158 South Barfield Drive

148 South Barfield Drive

Building #2
(Left, Right)
Key

Roof Ventilation Note :

This Structure has Icynene insulation therefore has no Attic Vents. Air Exchange System per Manufacture's Spec.'s.

Pitch: 3 / 12
Overhang: Cantilevered 24"
Fascia: Square Cut

SYMBOL	LEGEND
@ B	4" LED RECESSED CAN FIXTURE

REVISIONS	
RV1	
RV2	
RV3	
RV4	

Proposed Car Condominium for : Marco Luxe

JOB ADDRESS: 158 & 148 South Barfield Drive

ELEY ARCHITECTS
O R P O R A T E D

8200 College Parkway, Suite 101
Fort Myers, Florida 33919
(239) 482-2121 FAX (239) 482-1225
©COPYRIGHT 2024

MICHAEL K. SHEELEY
REG. # 0010564

JOB:

DATE: 04-24-2024

DRAWN BY:

CAD REF:

SHEET


7

Roof Plan
SCALE : 3/16"=1'-0"

REVISIONS
RV1
RV2
RV3
RV4

Proposed Car Condominium for : Marco Luxe
JOB ADDRESS: 158 & 148 South Barfield Drive


SHEELEY ARCHITECTS INCORPORATED 8200 College Parkway, Suite 101 Fort Myers, Florida 33919 PHONE (239) 482-2121 FAX (239) 482-1225 ©COPYRIGHT 2024
--

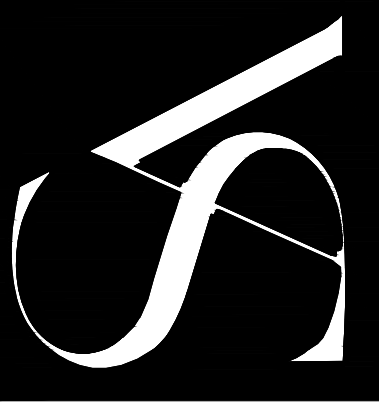

MICHAEL K. SHEELEY
REG. # 0010564

JOB:
DATE: 04-24-2024
DRAWN BY:
CAD REF:


SHEET
8

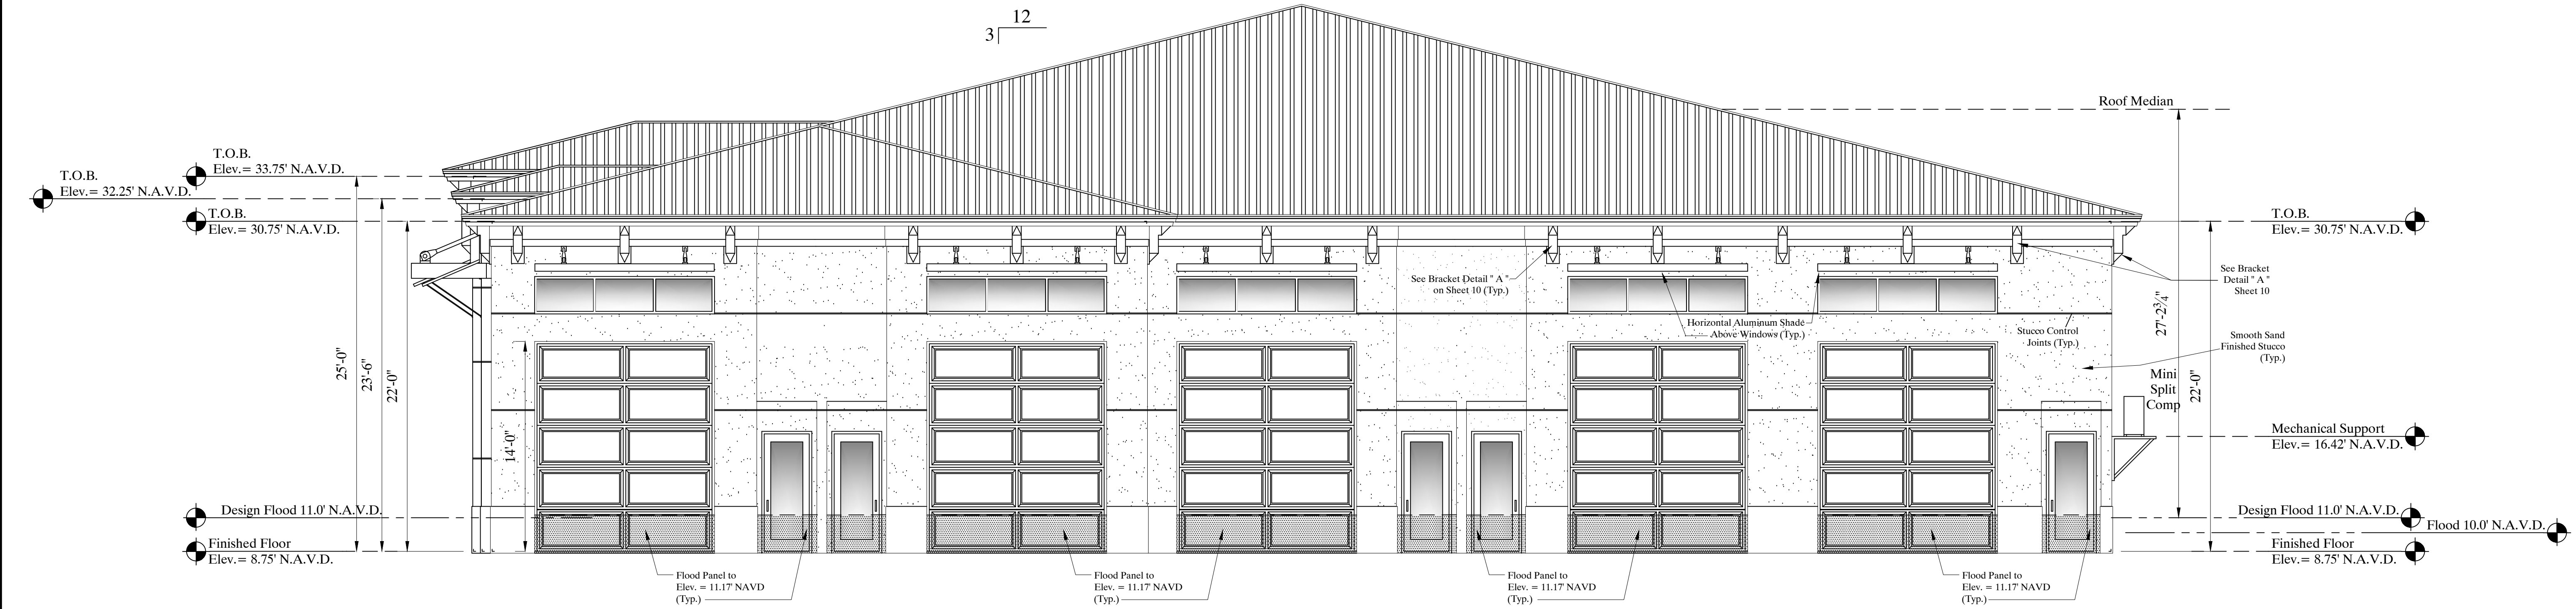


Right Side Elevation
SCALE : 3/16"=1'-0"

Left
158 South
Barfield Drive

Right
148 South
Barfield Drive

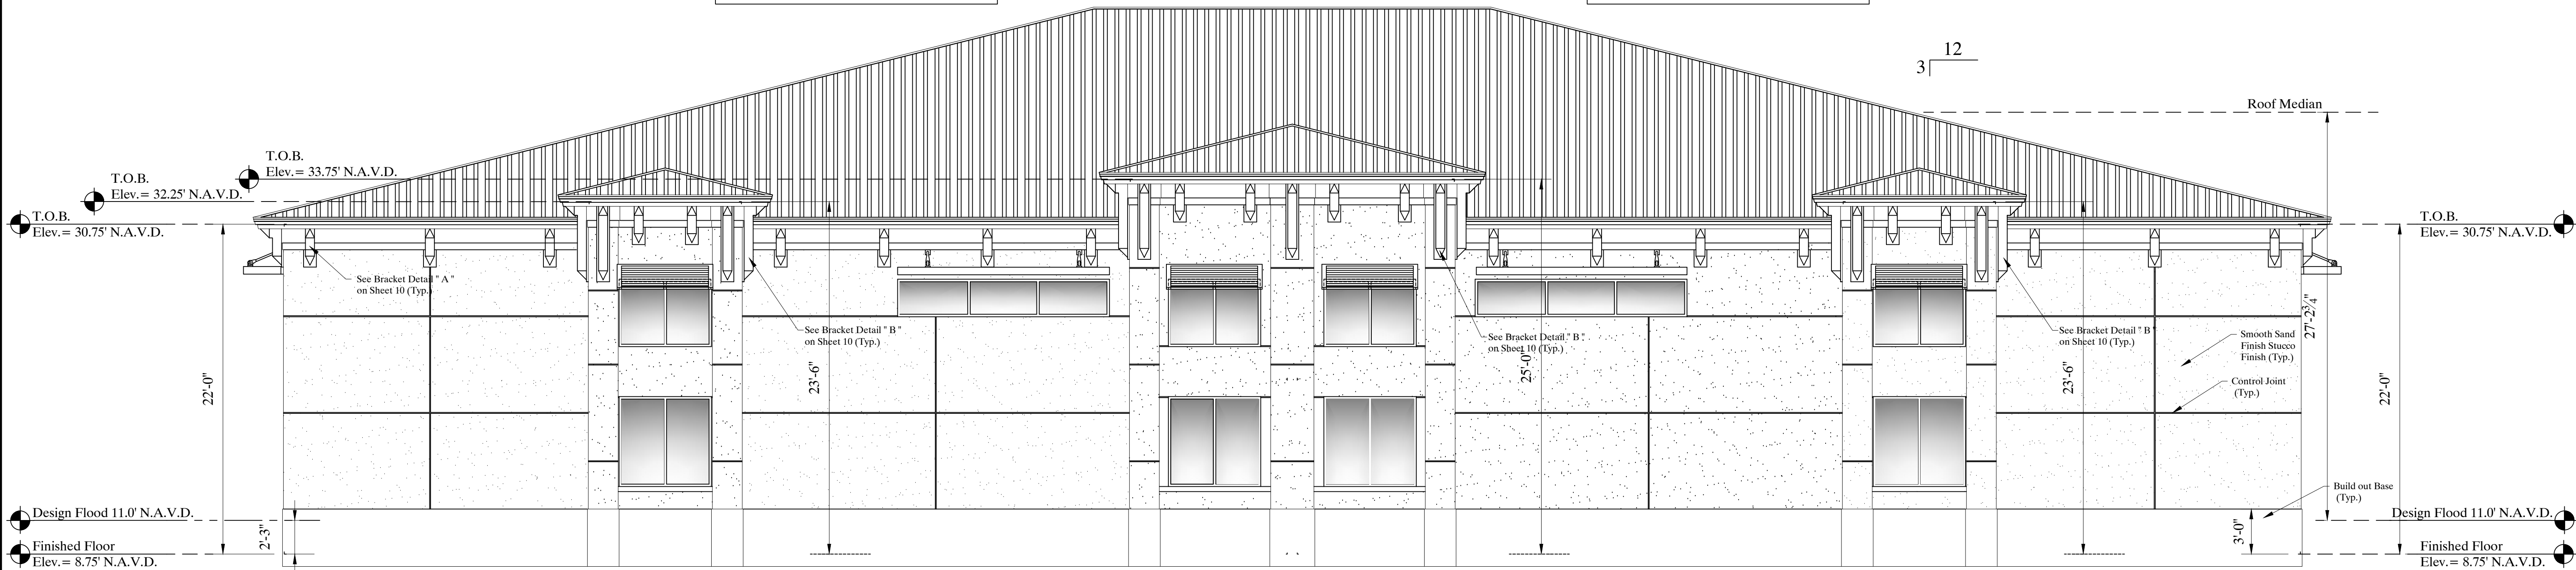

Front Elevation
SCALE : 3/16"=1'-0"

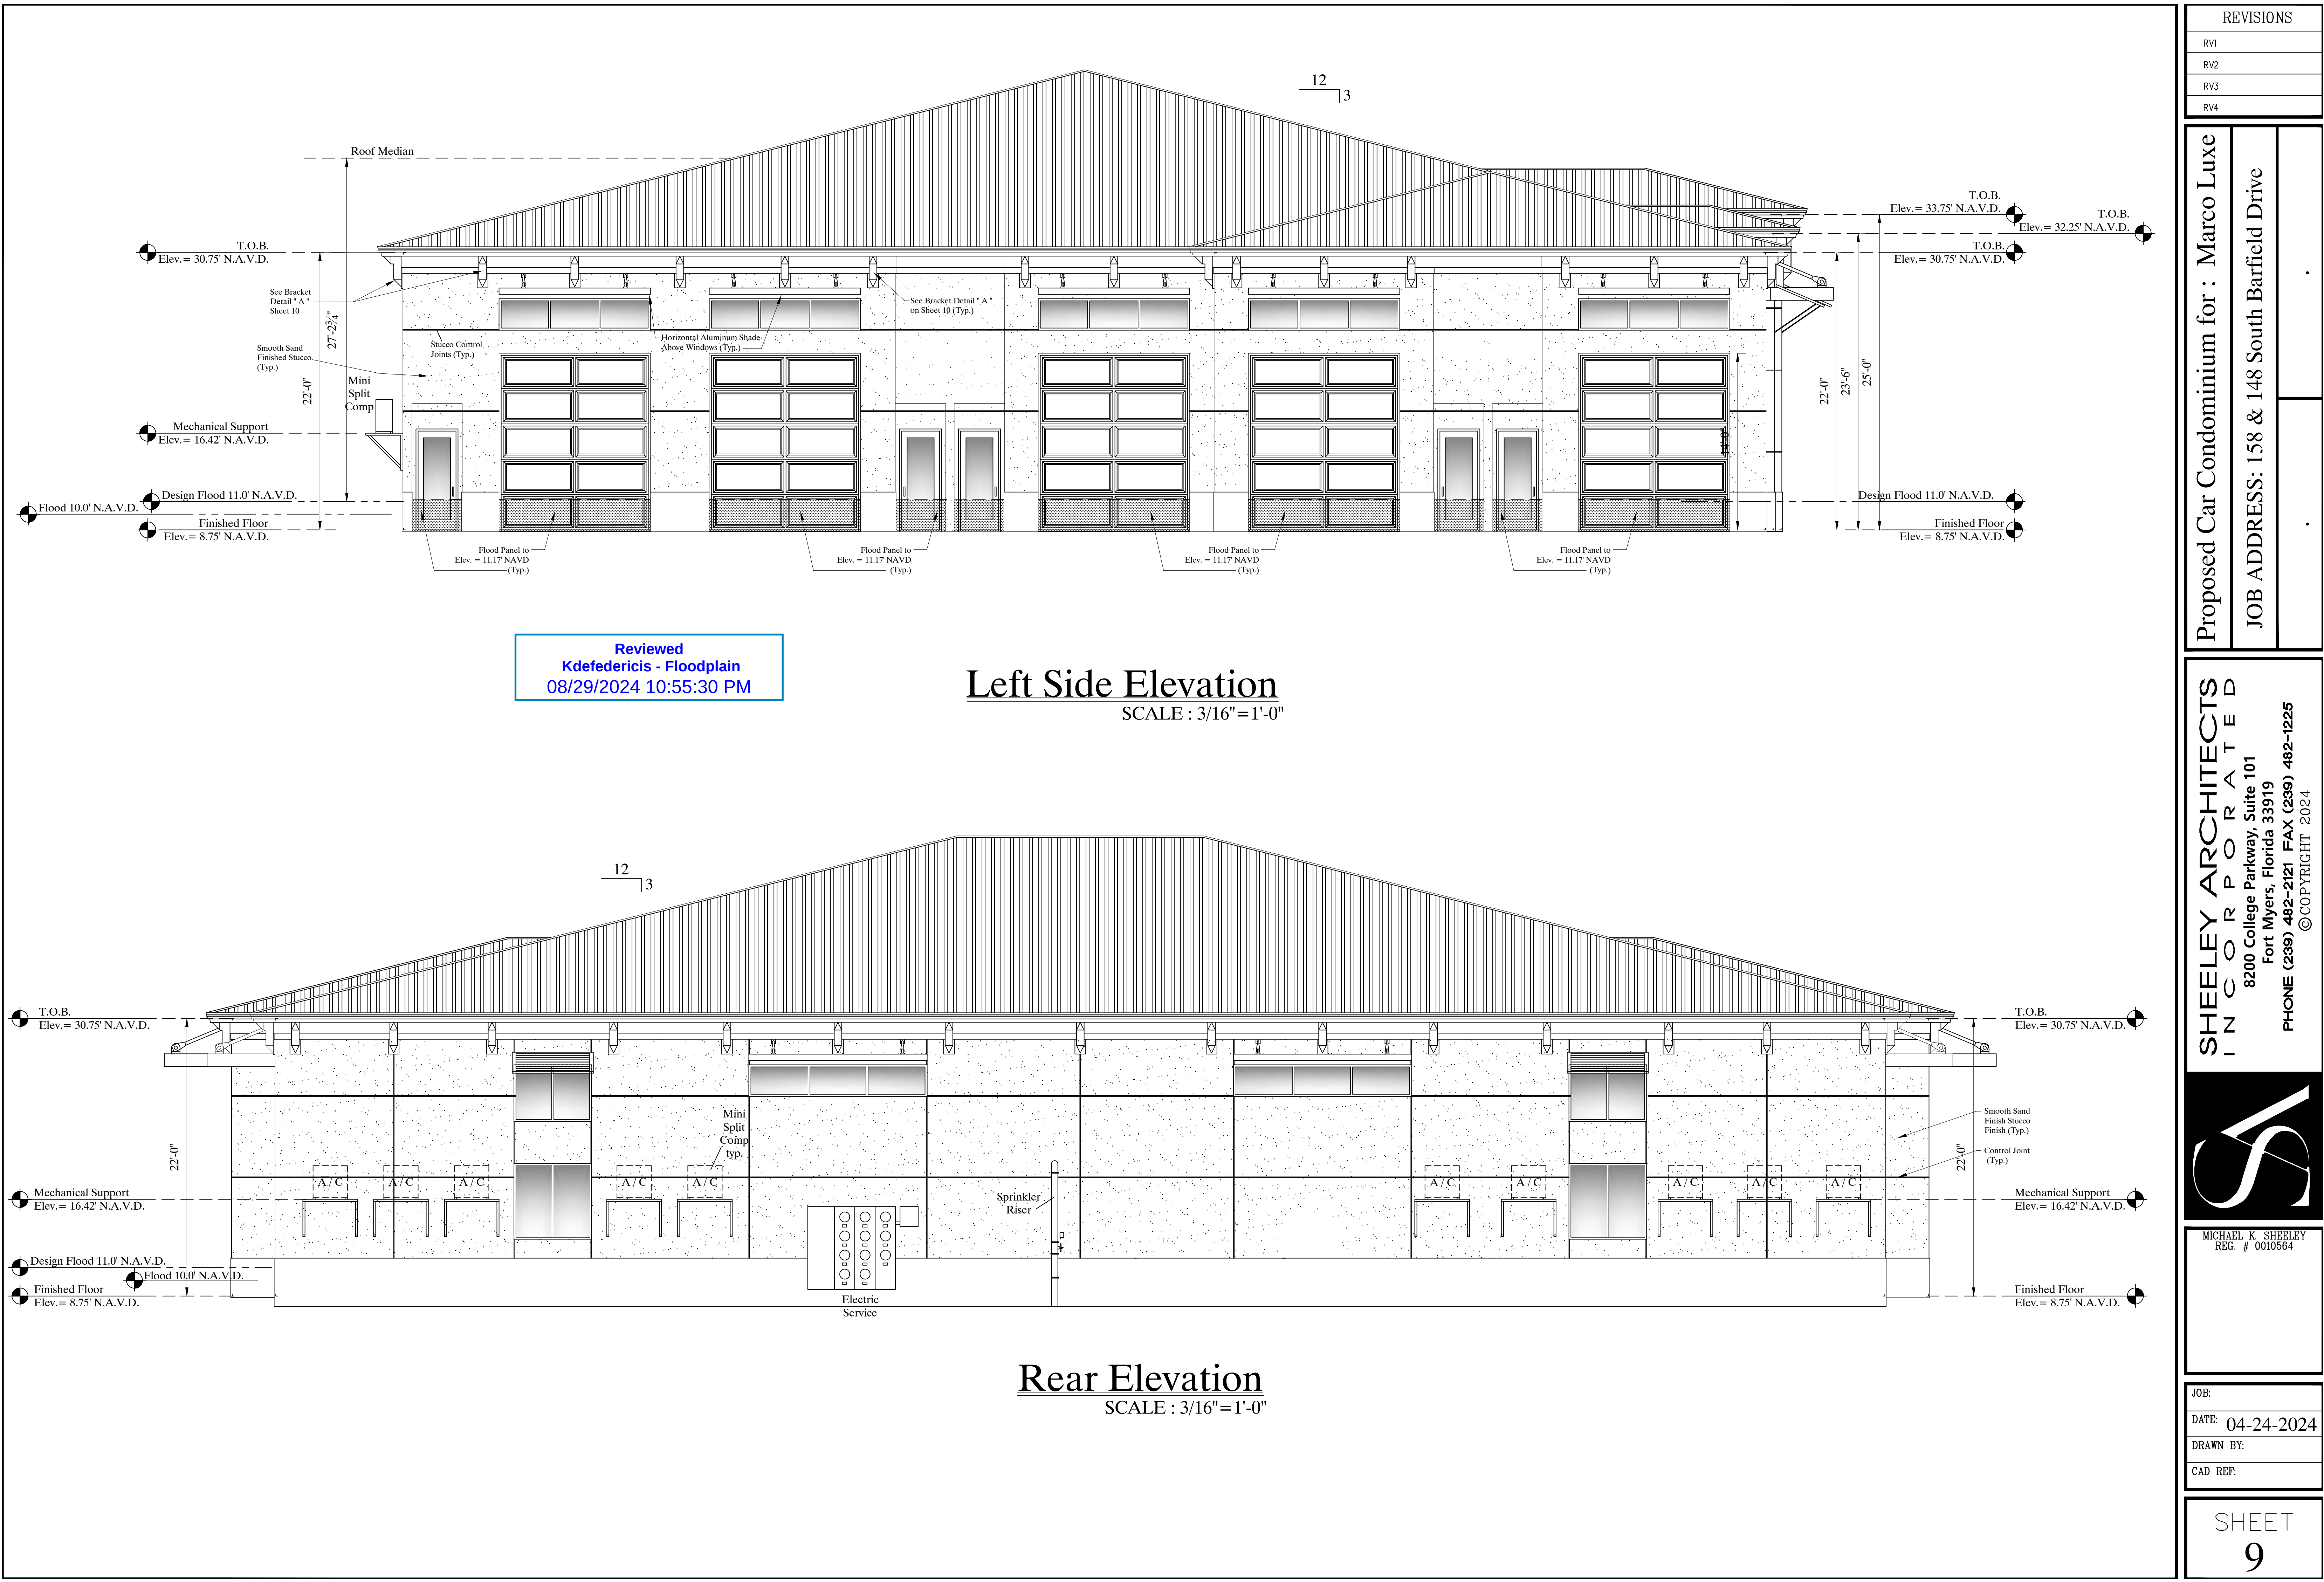


REVISIONS

RV1
RV2
RV3
RV4

Proposed Car Condominium for : Marco Luxe

JOB ADDRESS: 158 & 148 South Barfield Drive

SHEELEY ARCHITECTS
INCORPORATED
8200 College Parkway, Suite 101
Fort Myers, Florida 33919
PHONE (239) 482-2121 FAX (239) 482-1225
©COPYRIGHT 2024

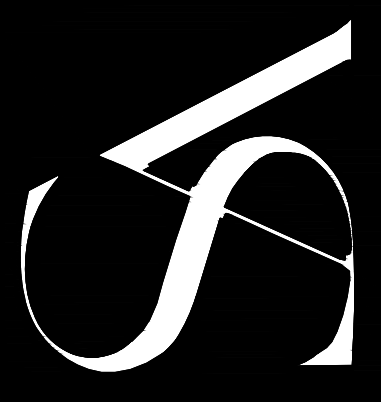

MICHAEL K. SHEELEY
REG. # 0010564

JOB:
DATE: 04-24-2024
DRAWN BY:
CAD REF:

SHEET

9