



PEACOCK + LEWIS
Architects and Planners, Inc.
1610 Trade Center Way
Suite 5
Naples, FL 34109

Member AIA Established 1961
License No. AAC 000020
T. 239.631.2332
F. 561.626.9719



ISLAND
COUNTRY CLUB

TENNIS SHOP
ADDITION &
ALTERATIONS

SITE
DEVELOPMENT
SUBMITTAL

MARCO ISLAND
NAPLES, FLORIDA

Seal :

© 2020 PEACOCK + LEWIS
Architects and Planners, Inc.
This document, Sheet No. _____,
has been prepared specifically for this
Project. This document is *not*
suitable for use on other projects
or in other locations without the
approval and participation of PEACOCK
+ LEWIS Architects and Planners, Inc.
A.A.C.000020. Reproduction and/or reuse
is prohibited.

Sheet Title :
FLOOR PLAN



Revisions :		
#	Date	Rev. Description

Comm. : 18-049	Date : 09-17-2020
Drawn : P+L	Checked : P+L

Sheet No.


A-101

Of:

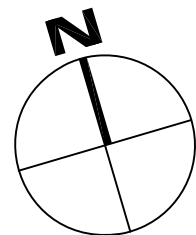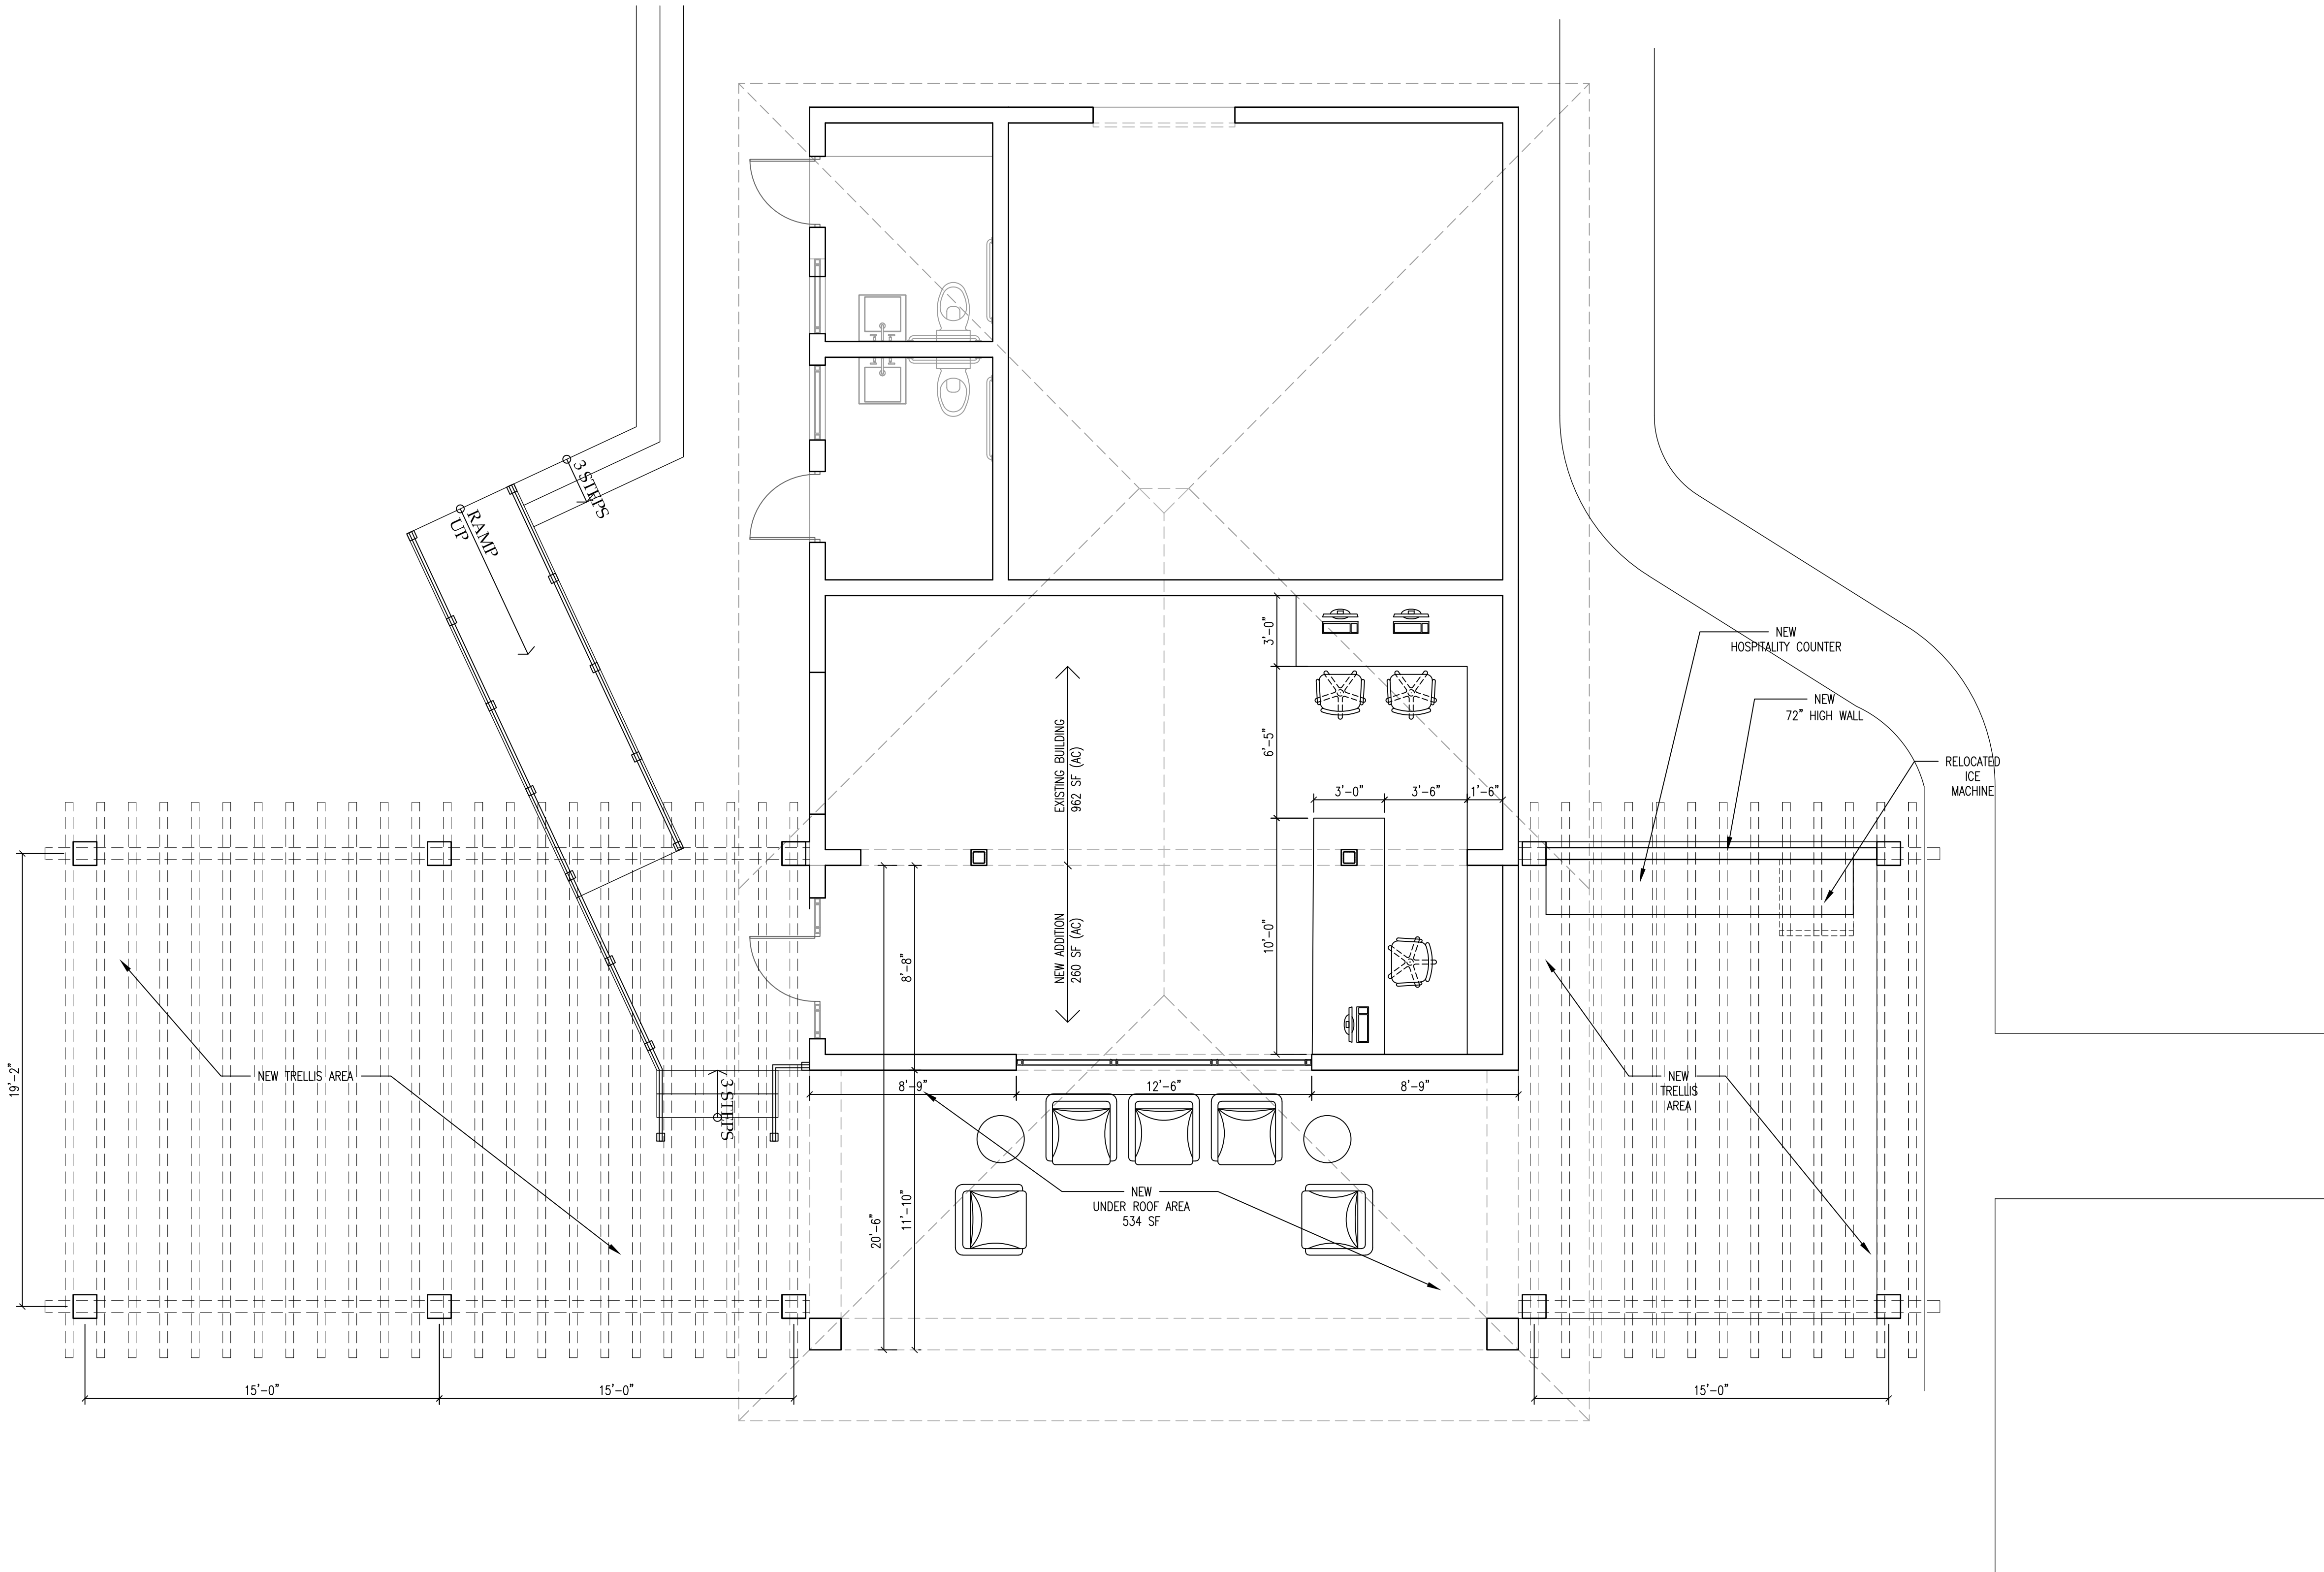


FLOOR PLAN

SCALE : 1/4" = 1'-0"

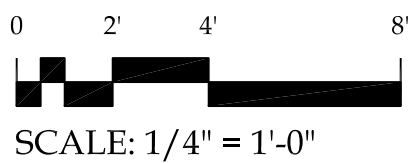

1

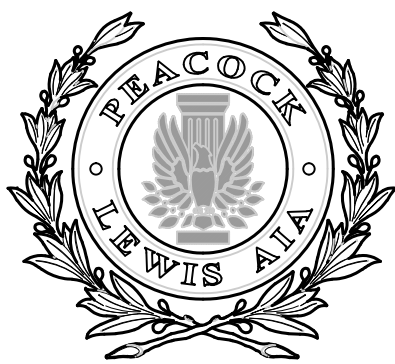

PEACOCK + LEWIS
Architects and Planners, Inc.
1610 Trade Center Way
Suite 9
Naples, FL 34109
Member AIA Established 1961
License No. AAC 000020
T. 239.631.2332
F. 561.626.9719




ISLAND
COUNTRY CLUB

TENNIS SHOP
ADDITION &
ALTERATIONS


SITE
DEVELOPMENT
SUBMITTAL

MARCO ISLAND
NAPLES, FLORIDA

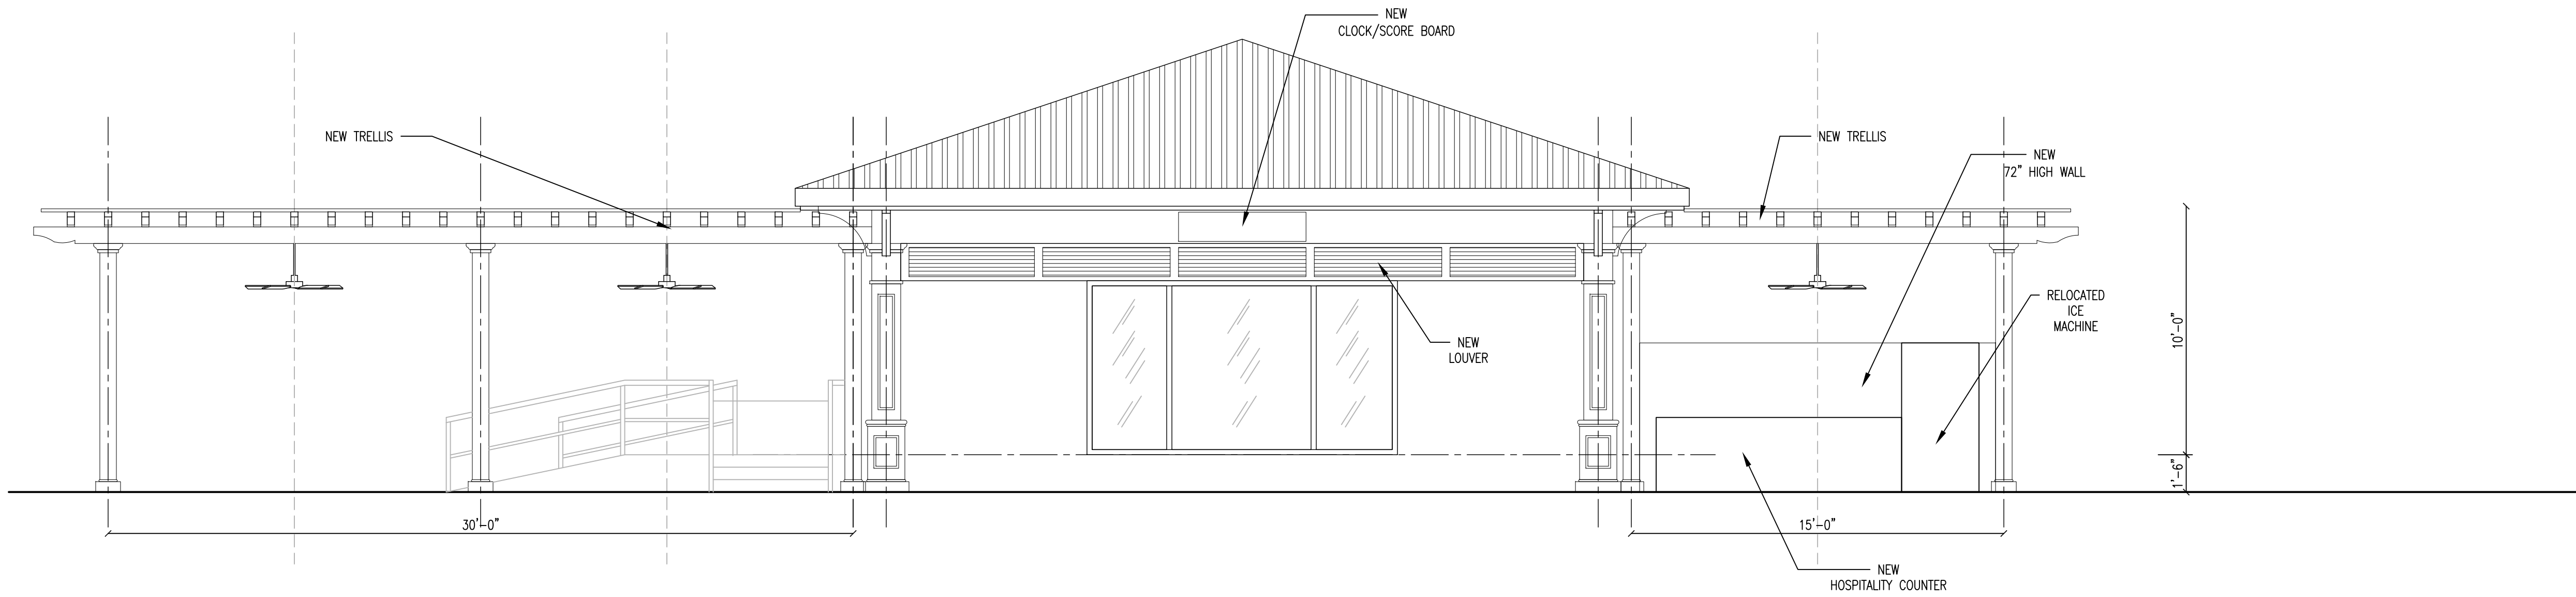

EXTERIOR ELEVATION

SCALE : 1/4" = 1'-0"

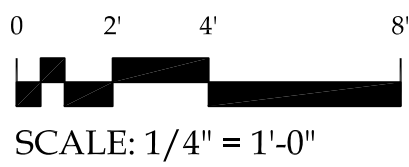

1

Seal :

© 2020 PEACOCK + LEWIS
Architects and Planners, Inc.
This document, Sheet No. _____,
has been prepared specifically for this
Project. This document is *not*
suitable for use on other projects
or in other locations without the
approval and participation of PEACOCK
+ LEWIS Architects and Planners, Inc.
AAC00020. Reproduction and/or reuse
is prohibited.

Sheet Title :
FLOOR PLAN

Revisions :		
#	Date	Rev. Description

Comm. : 18-049	Date : 09-17-2020
Drawn : P+L	Checked : P+L

Sheet No.

A-201

Of: