

VETERANS' COMMUNITY PARK BANDSHELL BUILDING

901 PARK AVE.
MARCO ISLAND, FL 34145



NOTE: RENDERING SHOWN FOR REFERENCE ONLY - ALL INFORMATION FOR BIDDING AND CONSTRUCTION TO BE OBTAINED FROM DRAWINGS ON SUBSEQUENT PAGES, NOT FROM THIS RENDERING.



50 BALD EAGLE DRIVE
MARCO ISLAND, FLORIDA 34145
PHONE (239) 389-5000

MHK
ARCHITECTURE
& PLANNING

975 6TH AVENUE SOUTH
NAPLES FLORIDA 34102
PHONE: (239) 331-7092
WWW.MHKAP.COM
FLORIDA SEAL: AR 16971

NPS Consulting
MECHANICAL | ELECTRICAL | PLUMBING |
ENGINEERING

944 COUNTRY CLUB BLVD, # 108
CAPE CORAL, FLORIDA 33990
PHONE: (239) 770-0513
NPSCONSULTING@OUTLOOK.COM
C A # 3 2 2 3 6

CRONIN
ENGINEERING

6627 WILLOW PARK DRIVE
UNIT # 201
NAPLES, FLORIDA 34109
PHONE (239) 893-2157


Kimley»Horn

1777 MAIN STREET
SUITE # 200
SARASOTA, FLORIDA 34236
PHONE (941) 379-7620

Manhattan
Building excellence.

3705-1 WESTVIEW DRIVE
NAPLES, FLORIDA 34104
PHONE (239) 643-6000

This document, together with the concepts and designs presented herein, as an instrument of service, is intended only for the specific purpose and client for which it was prepared. Reuse of and improper reliance on this document without written authorization and adaptation by Kimley-Horn and Associates, Inc. shall be without liability to Kimley-Horn and Associates, Inc.

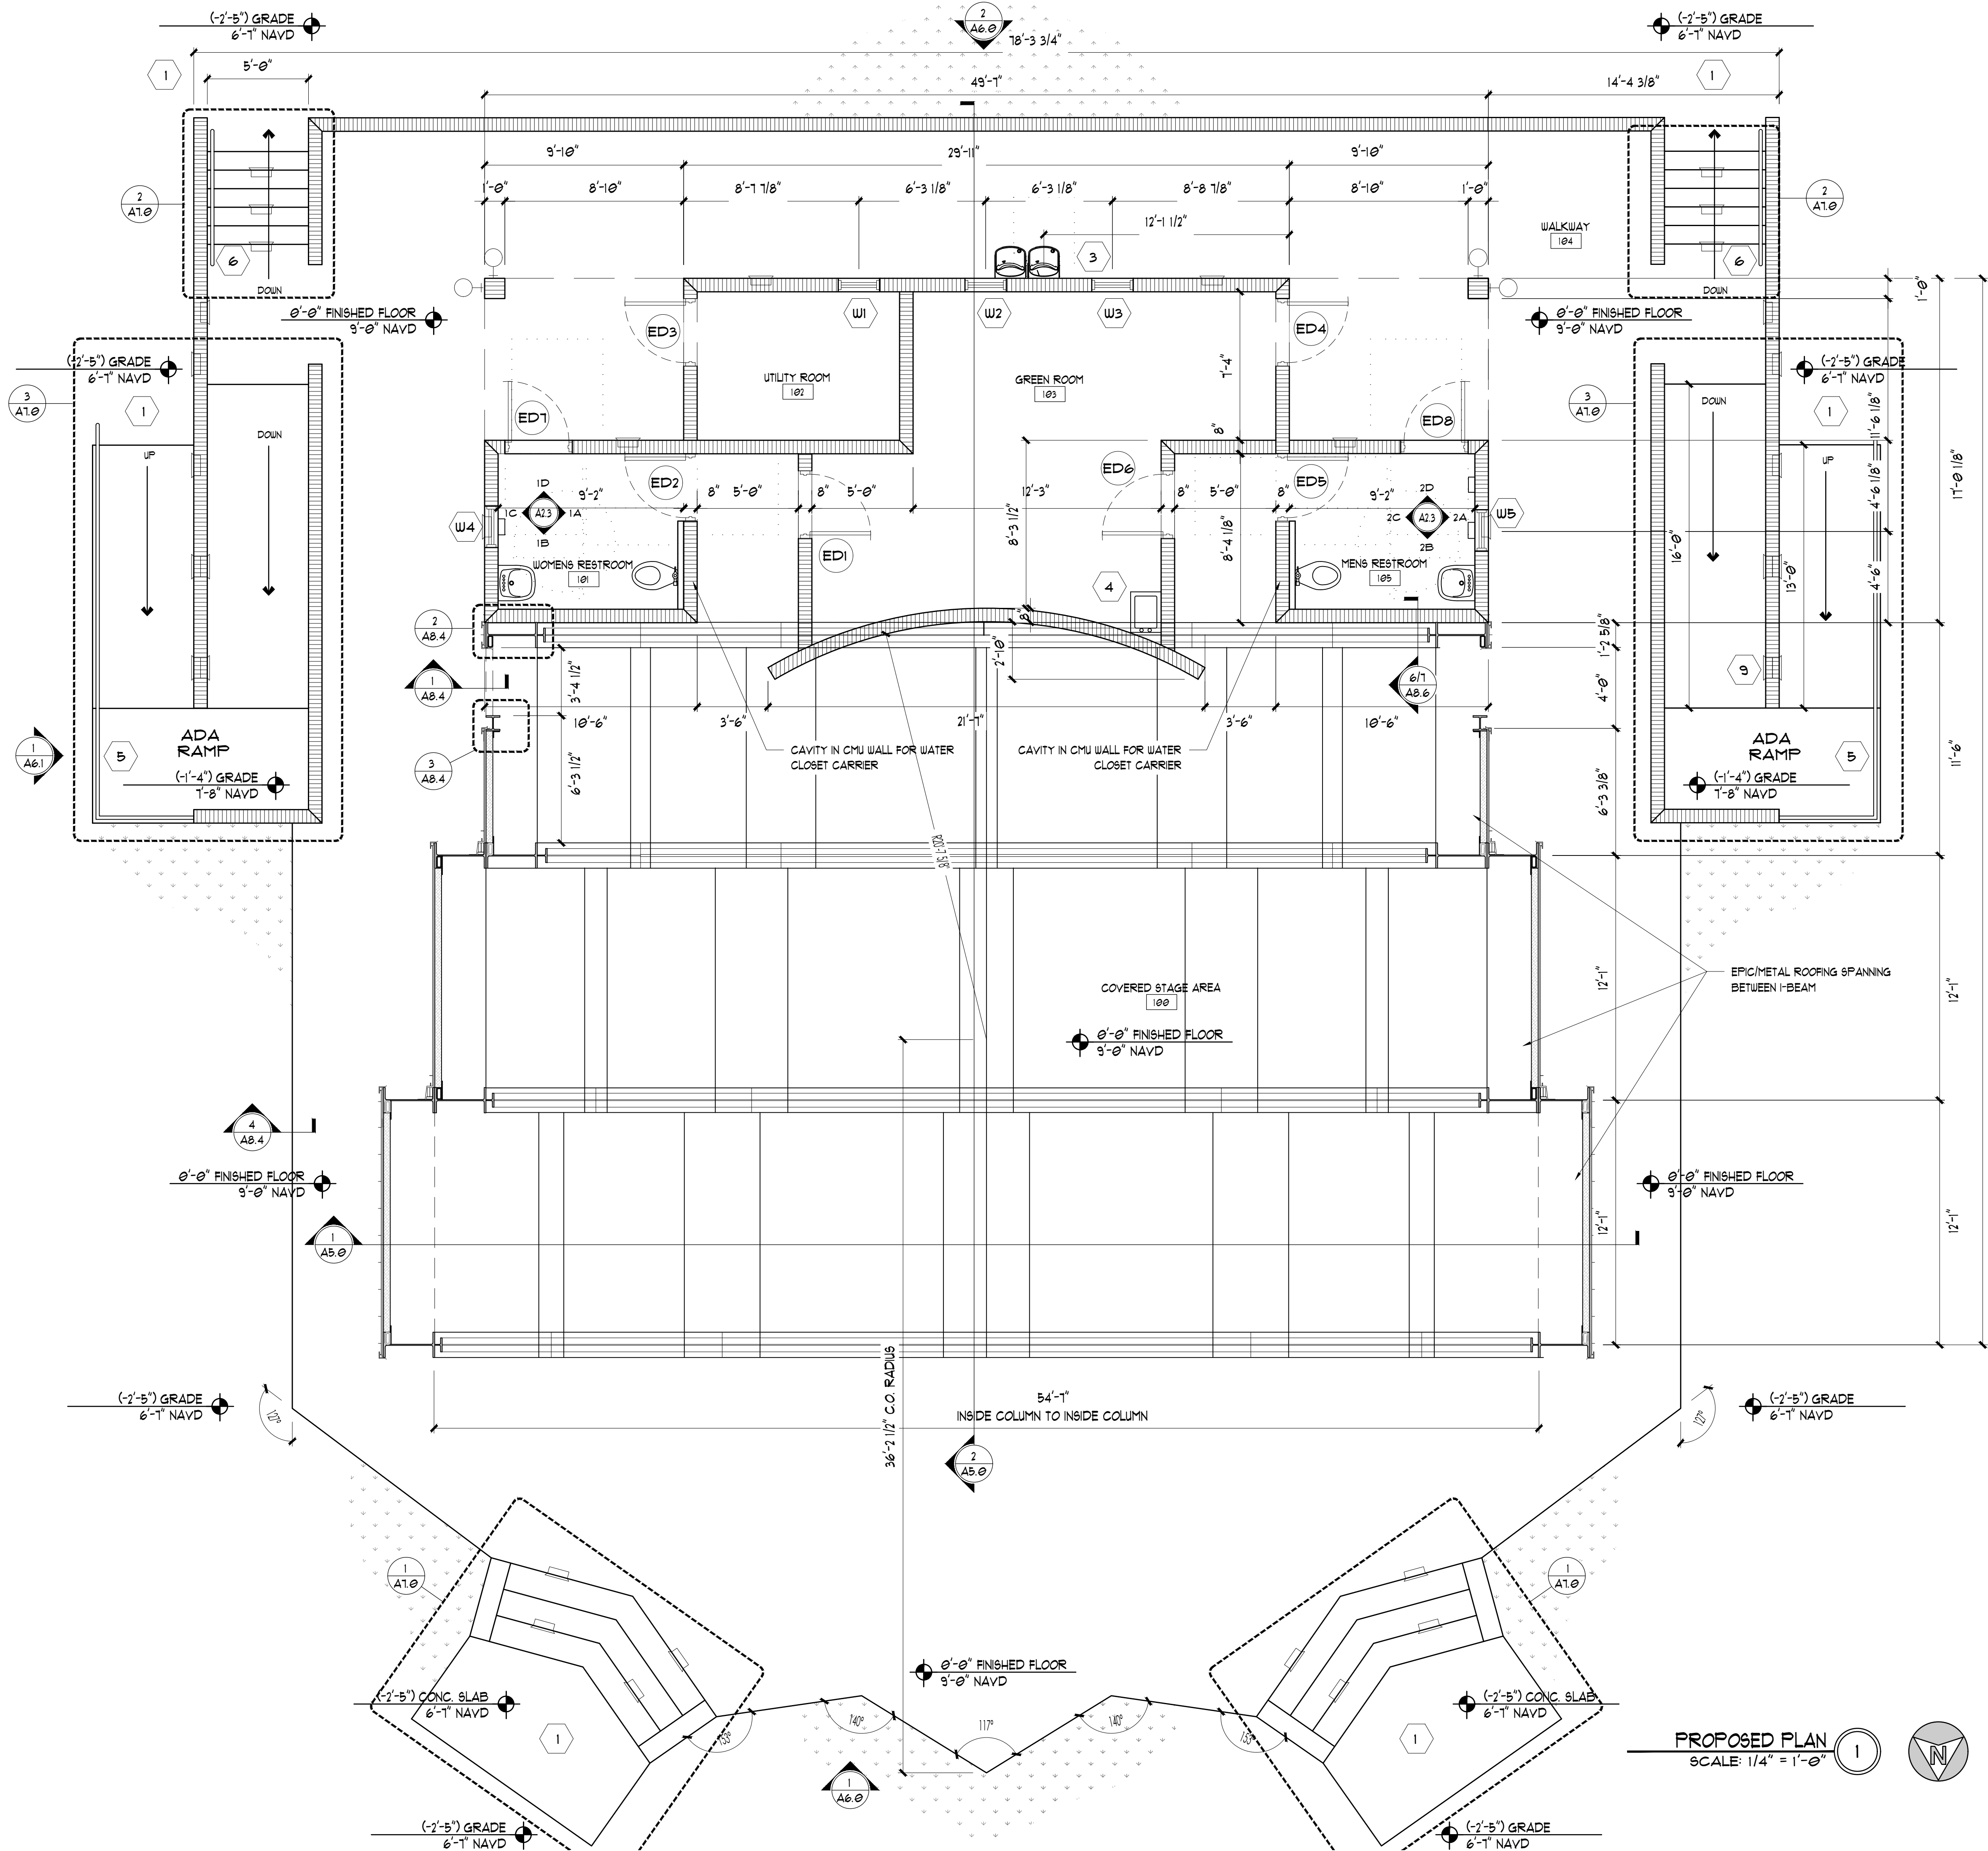

GENERAL FLOOR PLAN NOTES:

1. DIMENSIONS ARE FROM FACE OF FINISHED SURFACE TO FACE OF FINISHED SURFACE AND FROM CENTERLINE OF COLUMN UNLESS NOTED OTHERWISE
2. FIN = FINISHED FACE, FROM FACE OF GYPSUM TO FACE OF GYPSUM
3. AFF = ABOVE FINISHED FLOOR

GRAPHIC LEGEND:

- MASONRY CONSTRUCTION
- OVERHEAD CONDITIONS (BEYOND/BELOW/FOREGROUND) AND/OR DOOR SWING
- ADA CLEARANCE AREA

FLOOR PLAN KEYNOTES:

1. COORDINATE EXTERIOR HARDSCAPE WITH CIVIL AND LANDSCAPE PLANS
2. HOSEBIB
3. H-LOW DRINKING FOUNTAIN, SEE MEP DWGS
4. MOP SINK, SEE PLUMBING DRAWINGS
5. ADA COMPLIANT GUARDRAIL AND HANDRAIL - SEE DETAILS FOR MORE INFORMATION
6. HANDRAIL - SEE DETAILS FOR MORE INFORMATION
7. CMU CURVED WALL W/ STUCCO FINISH - T.O. WALL @ 1'-0" AFF
8. EXTERIOR AREAS WITH CONCRETE SLAB FLOORS - SEE NOTE 1 FOR ADDITIONAL INFORMATION
9. EXTERIOR WALL INTEGRATED LIGHTING - SEE MEP DWGS FOR MORE INFORMATION

INTERIOR PAINTING BASIS OF DESIGN:

- PORTLAND CEMENT PLASTER (10PM OR LOWER):
 - PRIMER: PPG PAINTS: 4-905 SERIES PERMA-CRETE @ INT./EXT.
 - ACRYLIC MASONRY SURFACE SEALER
 - FINISH: PPG PAINTS: 133 SERIES ACRY-SHIELD EXTERIOR HOUSE AND TRIM SATIN-ACRYLIC LATEX

PORTLAND CEMENT PLASTER (10-13PM)

- PRIMER: PPG PAINTS: 4-905 SERIES PERMA-CRETE @ INTERIOR/EXTERIOR ALKALI RESISTANT PRIMER
- FINISH: PPG PAINTS: 133 SERIES ACRY-SHIELD EXTERIOR HOUSE AND TRIM SATIN-ACRYLIC LATEX

CONCRETE MASONRY UNITS:

- FILLER: PPG: 6-1 SPEEDHIDE @
- INTERMEDIATE: PPG: 1406 ULTRAHIDE @ 250
- TOPCOAT: PPG: 1406 ULTRAHIDE @ 250

GYPSUM BOARD:

- PRIMER: PPG: 12-900 SPEEDHIDE @ PRO-EV
- INTERMEDIATE: PPG: 12-510 SPEEDHIDE @ PRO-EV
- TOPCOAT: PPG: 12-510 SPEEDHIDE @ PRO-EV

HOLLOW METAL FRAMES (FERROUS METALS):

- PRIMER: PPG: 90-912 PITT-TECH PLUS @
 - 1ST & 2ND FINISH COAT: PPG: 90-1210 PITT-TECH PLUS @
- WOOD:
- PRIMER: PPG: 11-351 SEAL GRIP @
 - INTERMEDIATE: PPG: 12-510 SPEEDHIDE @ PRO-EV
 - TOPCOAT: PPG: 12-510 SPEEDHIDE @ PRO-EV

ACCEPTABLE ALTERNATE MANUFACTURERS:

- BENJAMIN MOORE
- SHERWIN-WILLIAMS
- BEHR

Kimley»Horn

735 4TH AVENUE SOUTH
NAPLES, FLORIDA 34102
PHONE: (239) 919 0286
WWW.KH&H.COM



Matthew Kragh
2021.02.19
17:02:49-0500'

KHA PROJECT
19203
DATE
02/03/2021
SCALE AS SHOWN
DESIGNED BY: MKH
DRAWN BY: JAP
CHECKED BY: MM

SHEET DESCRIPTION

FLOOR PLAN

VETERANS' PARK

PREPARED FOR

CITY OF MARCO ISLAND


901 PARK AVE. MARCO ISLAND, FLORIDA 34145

CITY OF MARCO ISLAND FLORIDA

SHEET NUMBER
A2.0


This document, together with the concepts and designs presented herein, is intended only for the specific purpose and client for which it was prepared. Reuse of and improper reliance on this document without written authorization and adaptation by Kinley-Horn and Associates, Inc. shall be without liability to Kinley-Horn and Associates, Inc.

- TOP OF SHELL
32'-11"
- TOP OF BEAM
29'-11 3/4"
- TOP OF BEAM
27'-3/4"
- TOP OF RAILING
14'-0"
- T.O. WALL
10'-10" F.F.
- T.O. WINDOW
8'-0" F.F.
- T.O. DOOR
7'-0" F.F.
- T.O. WALL
5'-10" F.F.
- 0'-0" F.F.
- 9.0' NAVD
(-) 2'-5"
GRADE

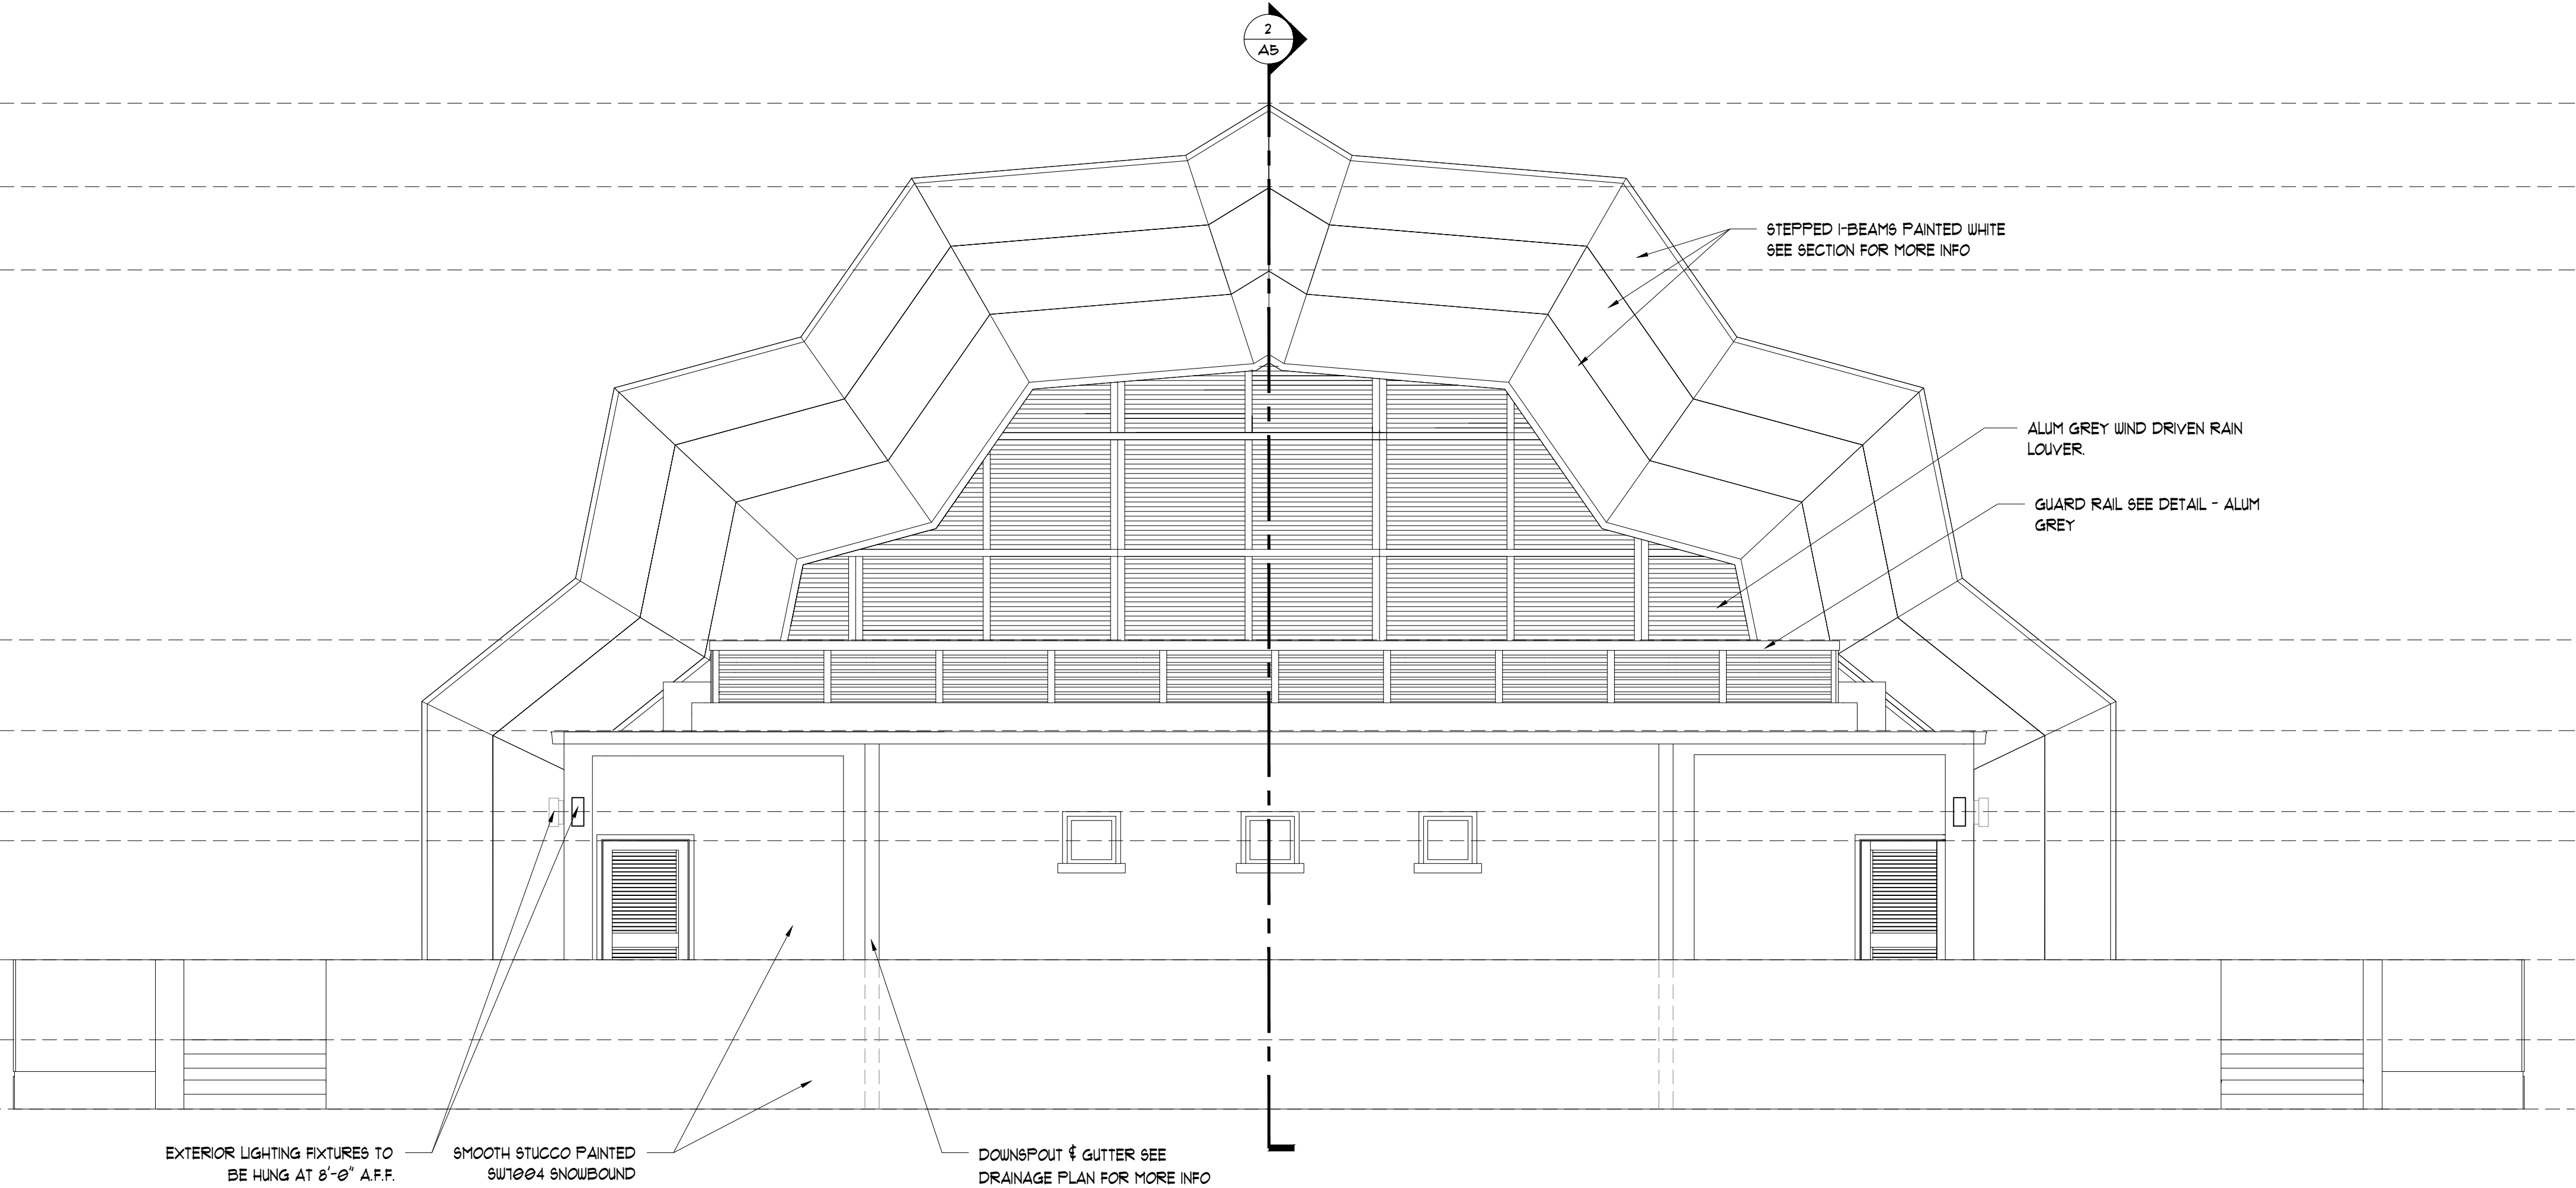

REAR ELEVATION
SCALE: 1/4" = 1'-0" 2

- TOP OF SHELL
32'-11"
- TOP OF BEAM
29'-11 3/4"
- TOP OF BEAM
27'-3/4"
- TOP OF OPENING
10'-0"
- 0'-0" F.F.
- 9.0' NAVD
(-) 2'-5"
GRADE

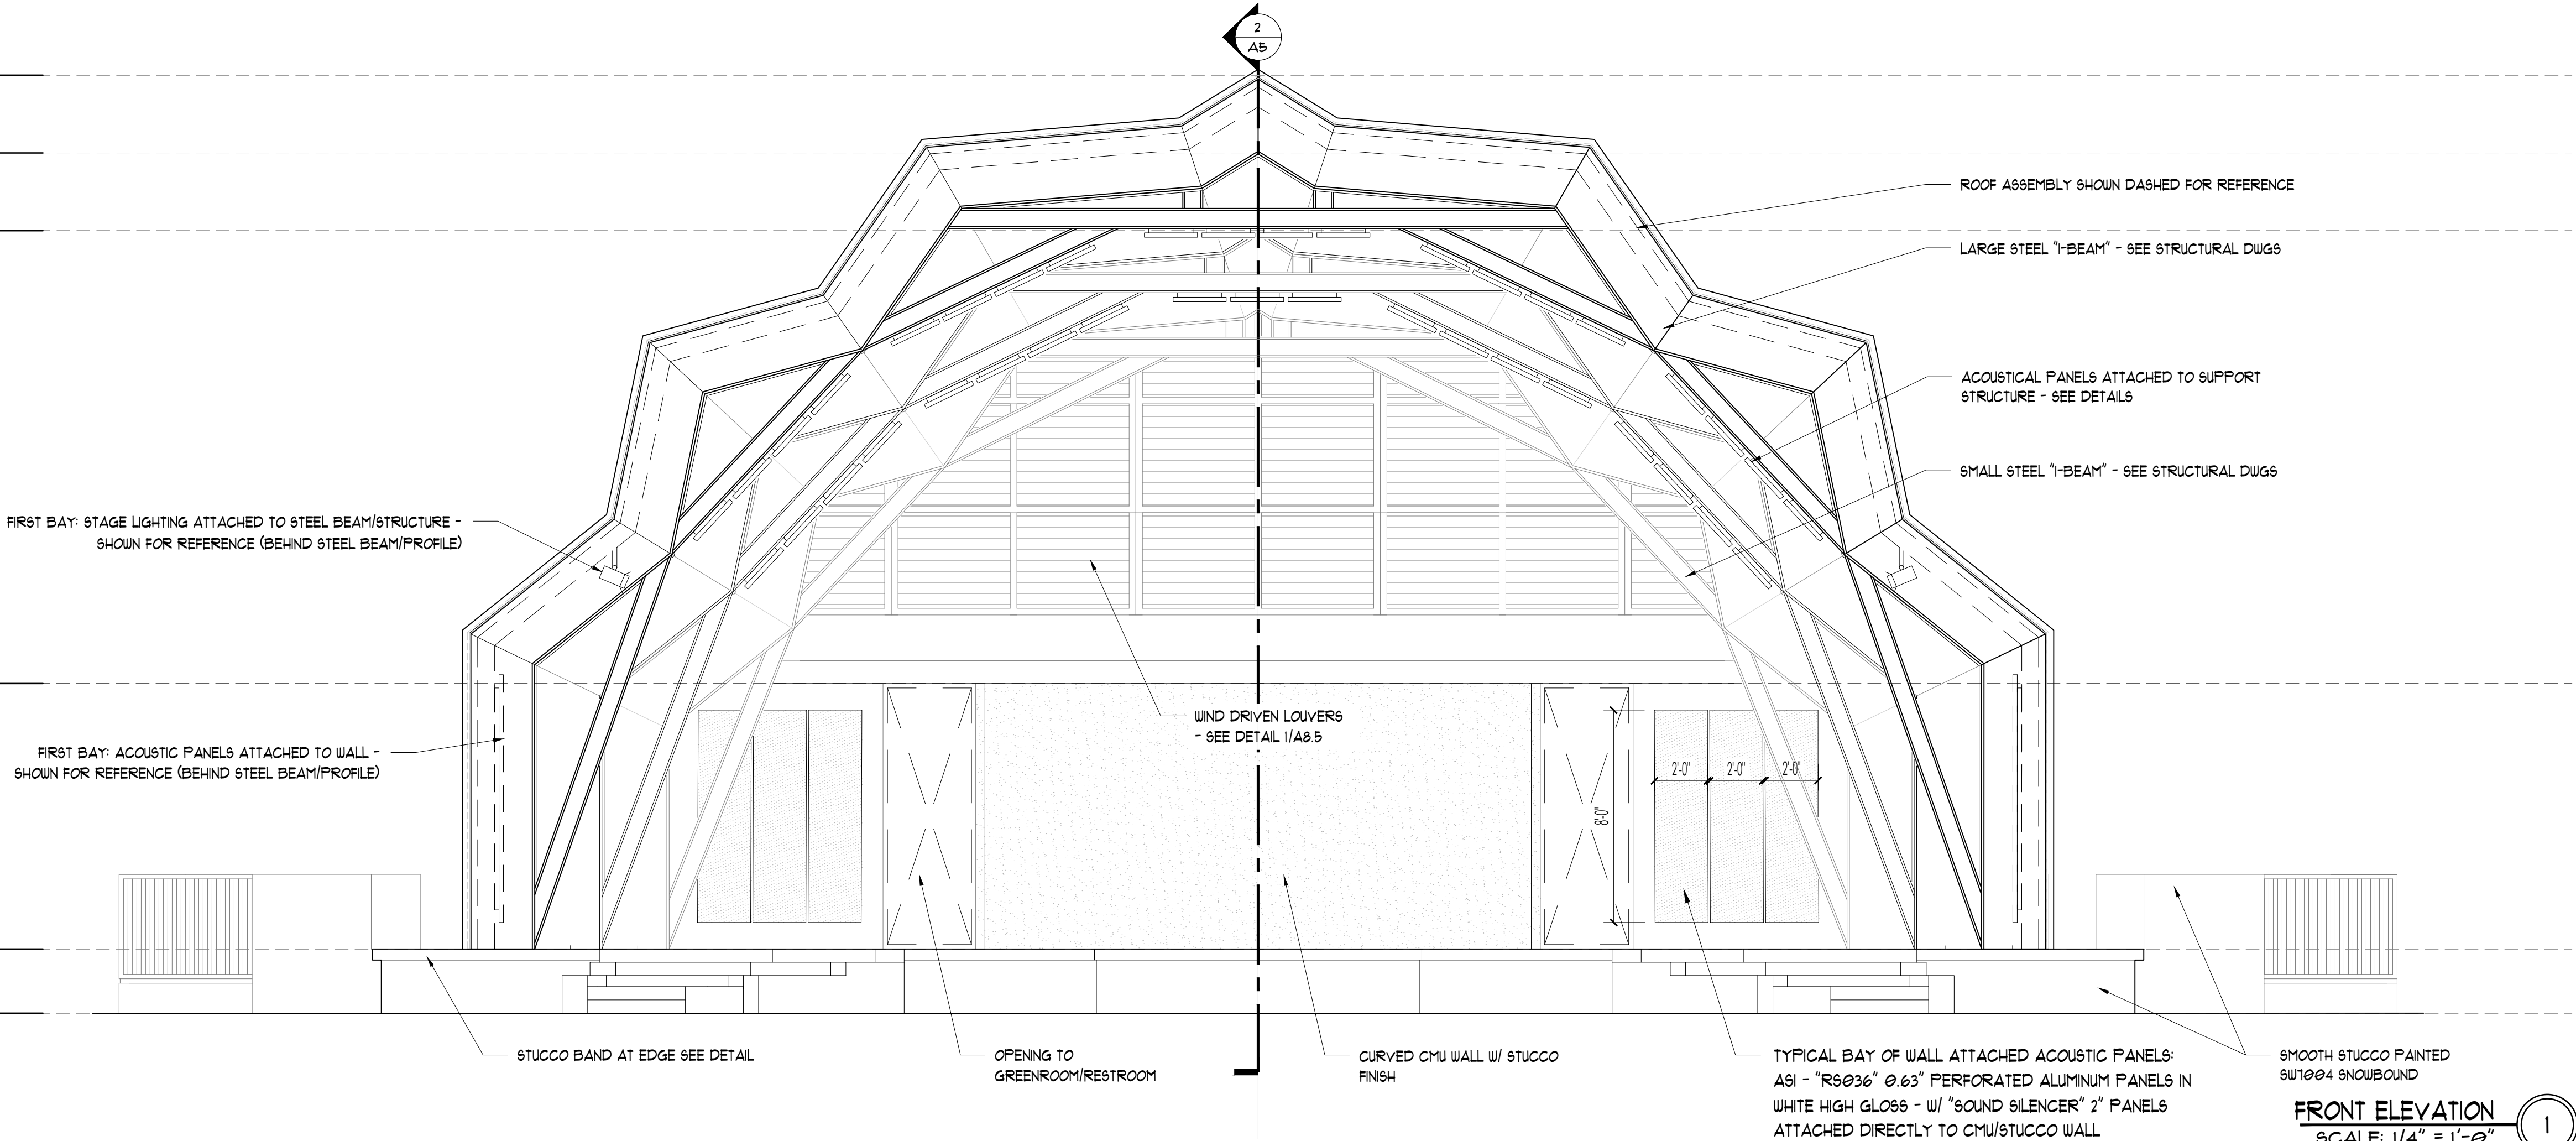

FRONT ELEVATION
SCALE: 1/4" = 1'-0" 1


GENERAL ELEVATION NOTES:

- SEE 4/0.0 FOR MORE ROOFING DETAILS
- SEE 4/0.1 FOR MORE ROOFING DETAILS

Kimley»Horn

ARCHITECTURE
& PLANNING

755 4TH AVENUE SOUTH
NAPLES FLORIDA 34102
PHONE: (239) 919 0786
WWW.KHAKAP.COM

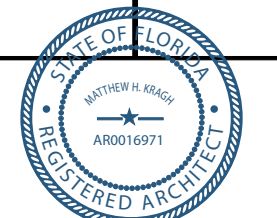

Matthew Kragh

2021.02.19

17:03:09-05'00"

KHA PROJECT	19203
DATE	02/03/2021
SCALE	AS SHOWN
DESIGNED BY:	MHK
DRAWN BY:	JAP
CHECKED BY:	MM

SHEET DESCRIPTION

BUILDING ELEVATIONS

VETERANS' PARK

PREPARED FOR

CITY OF MARCO ISLAND

901 PARK AVE. MARCO ISLAND, FLORIDA 34145


CITY OF MARCO ISLAND FLORIDA

SHEET NUMBER


A6.0

REVISIONS
No. DATE BY

This document, together with the concepts and designs presented herein, as an instrument of service, is intended only for the specific purpose and client for which it was prepared. Reuse of and improper reliance on this document without written authorization and adaptation by Kinney-Horn and Associates, Inc. shall be without liability to Kinney-Horn and Associates, Inc.

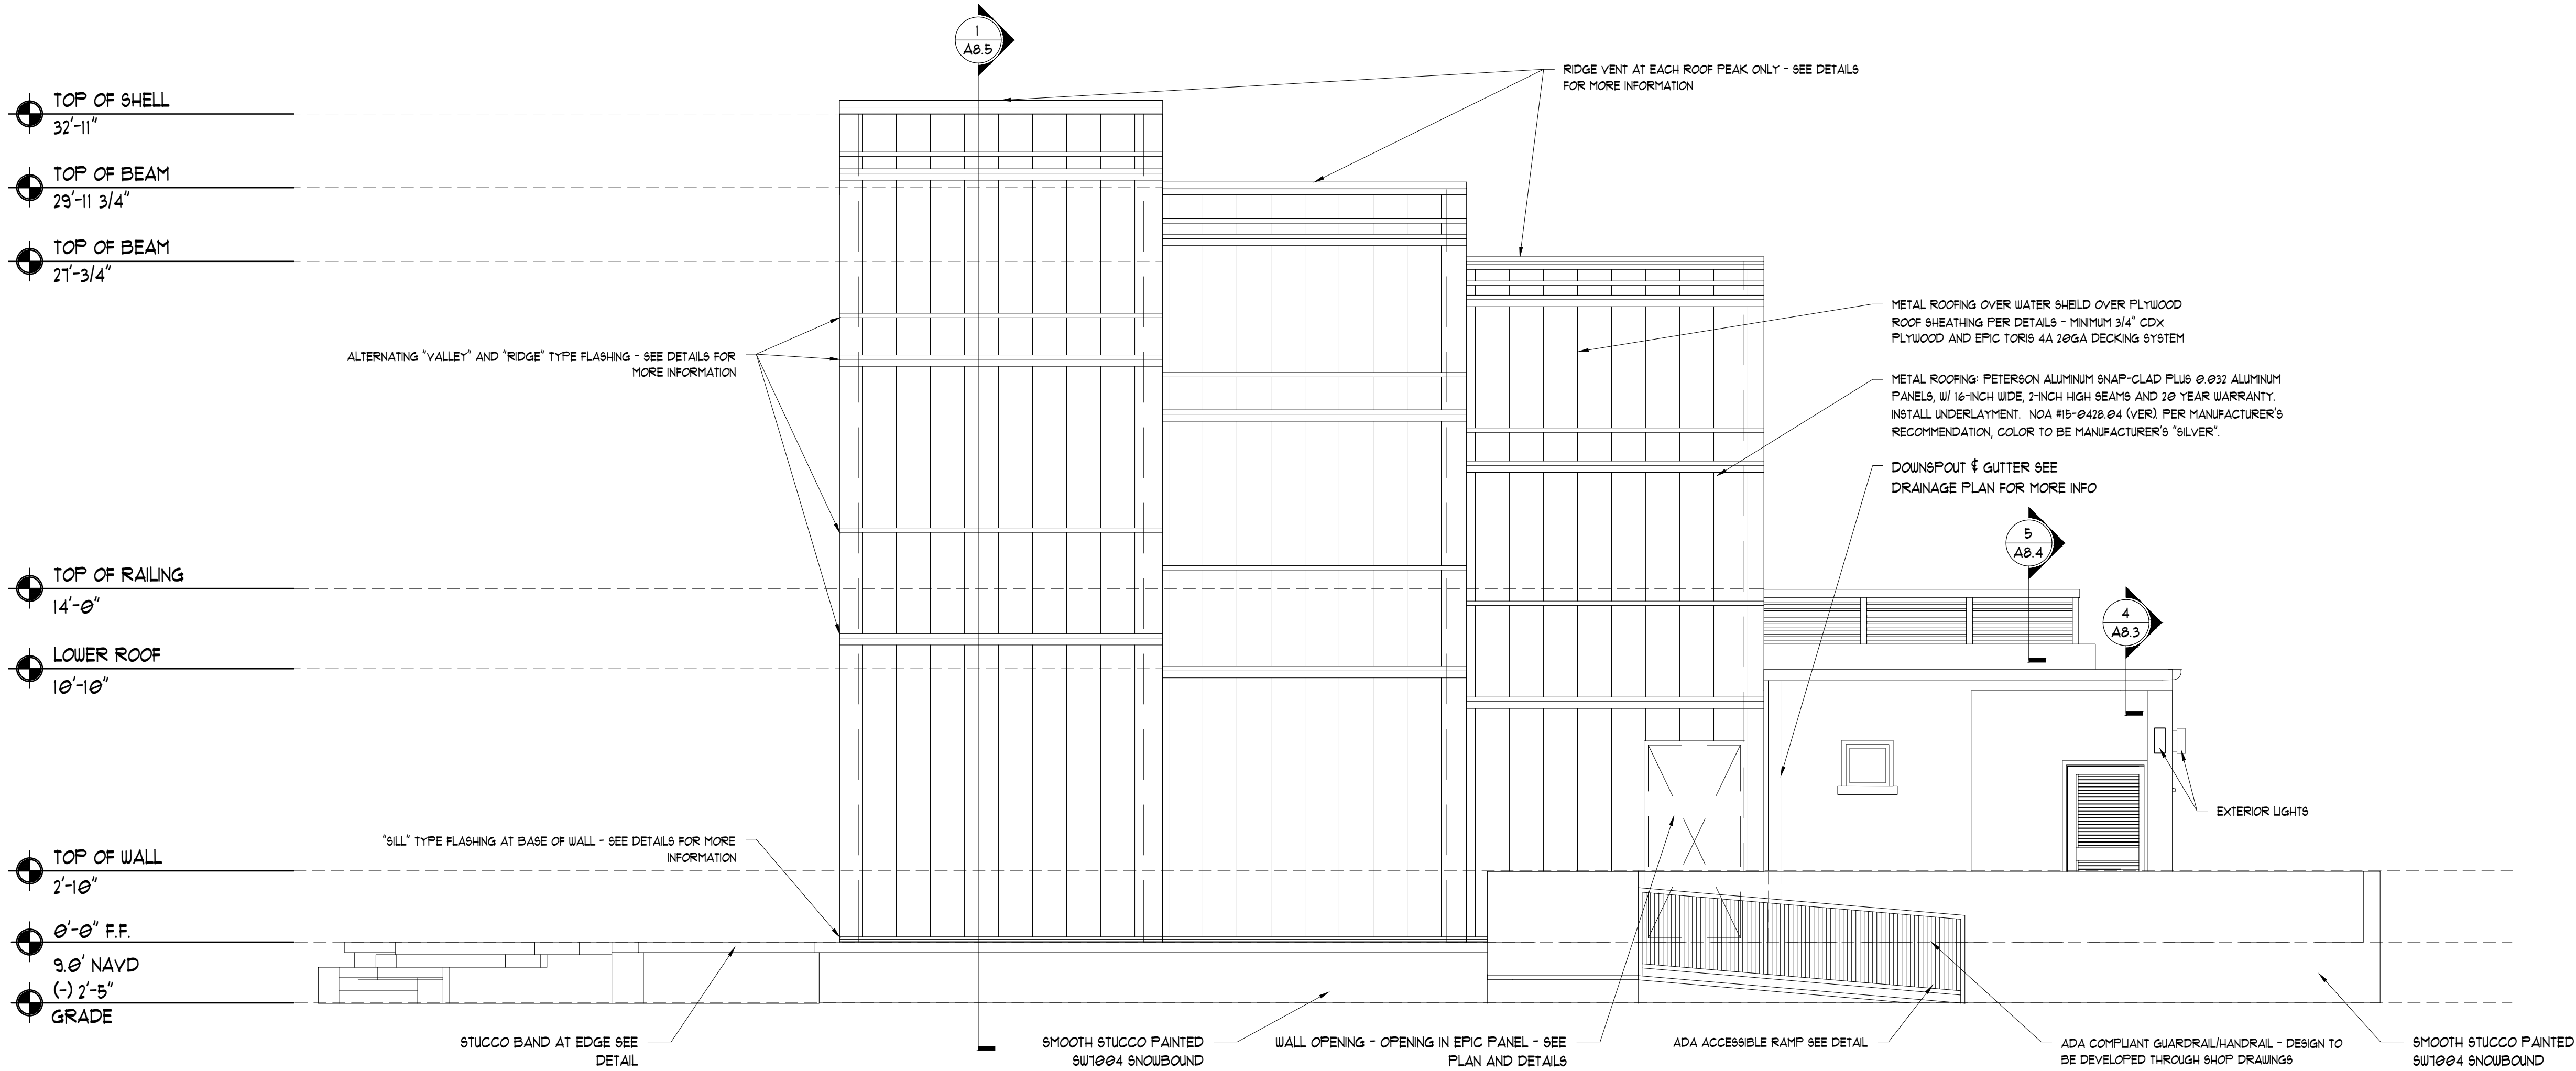

WEST ELEVATION
SCALE: 1/4" = 1'-0" (2)

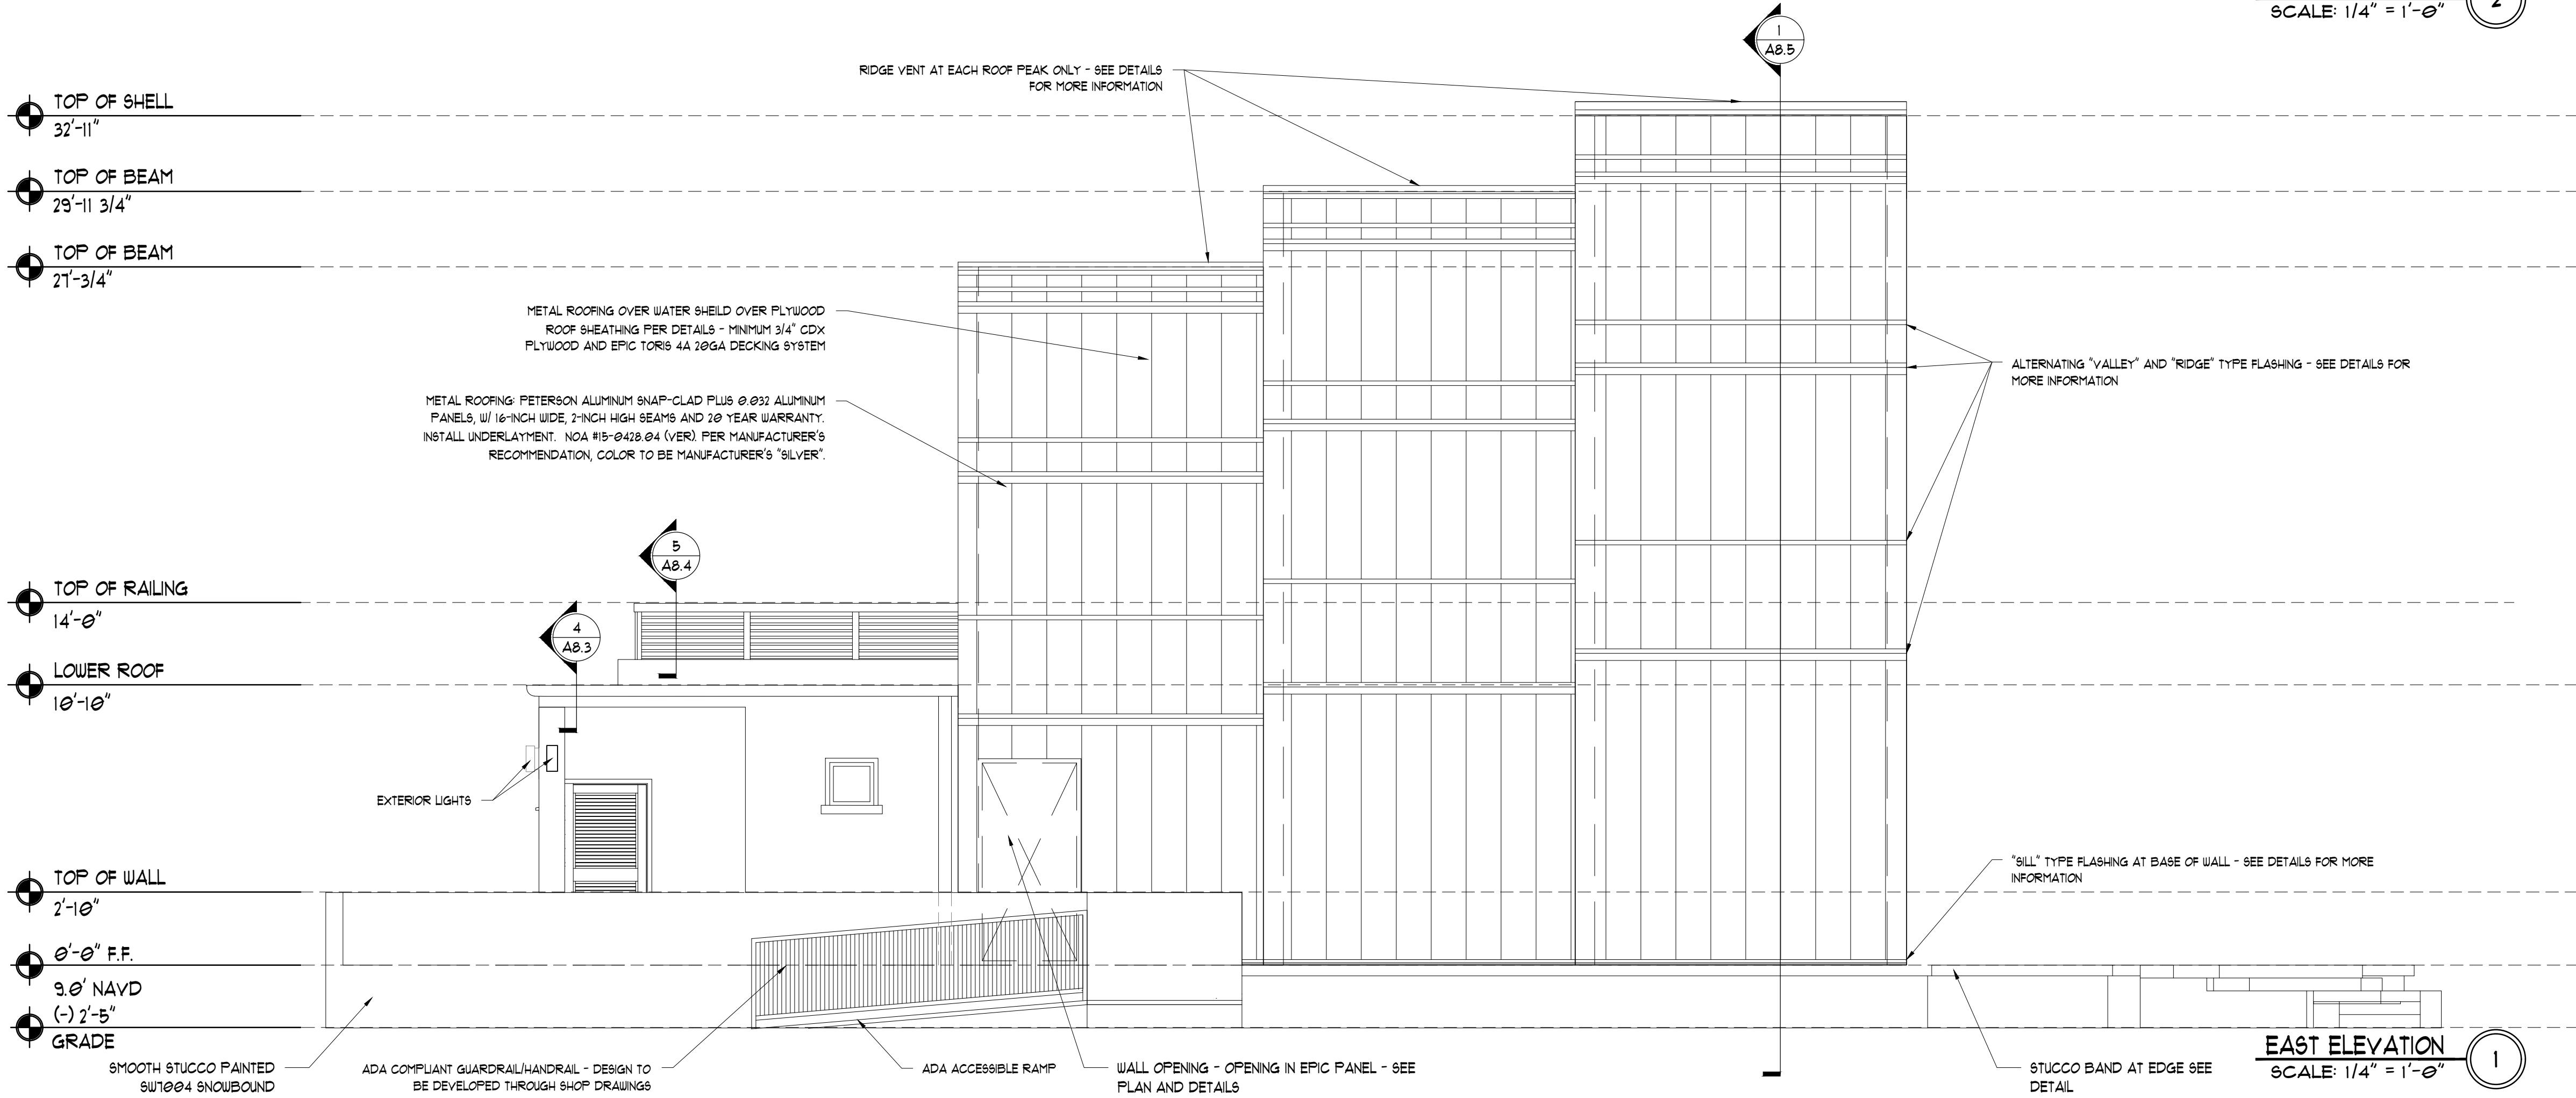

EAST ELEVATION
SCALE: 1/4" = 1'-0" (1)

REVISIONS		DATE	BY
No.			

Kimley»Horn

MHK

ARCHITECTURE
& PLANNING

775 4TH AVENUE SOUTH
NAPLES FLORIDA 34102
PHONE: (239) 919 0786
WWW.KH&H.COM

Matthew Kragh

2021.02.19

17:03:28 05:00

KHA PROJECT 19203
DATE 02/03/2021
SCALE AS SHOWN
DESIGNED BY: MHK
DRAWN BY: JAP
CHECKED BY: MM

SHEET DESCRIPTION

BUILDING ELEVATIONS

VETERANS' PARK

PREPARED FOR
CITY OF MARCO ISLAND

901 PARK AVE. MARCO ISLAND, FLORIDA 34145

FLORIDA
CITY OF MARCO ISLAND

SHEET NUMBER

A6.1