


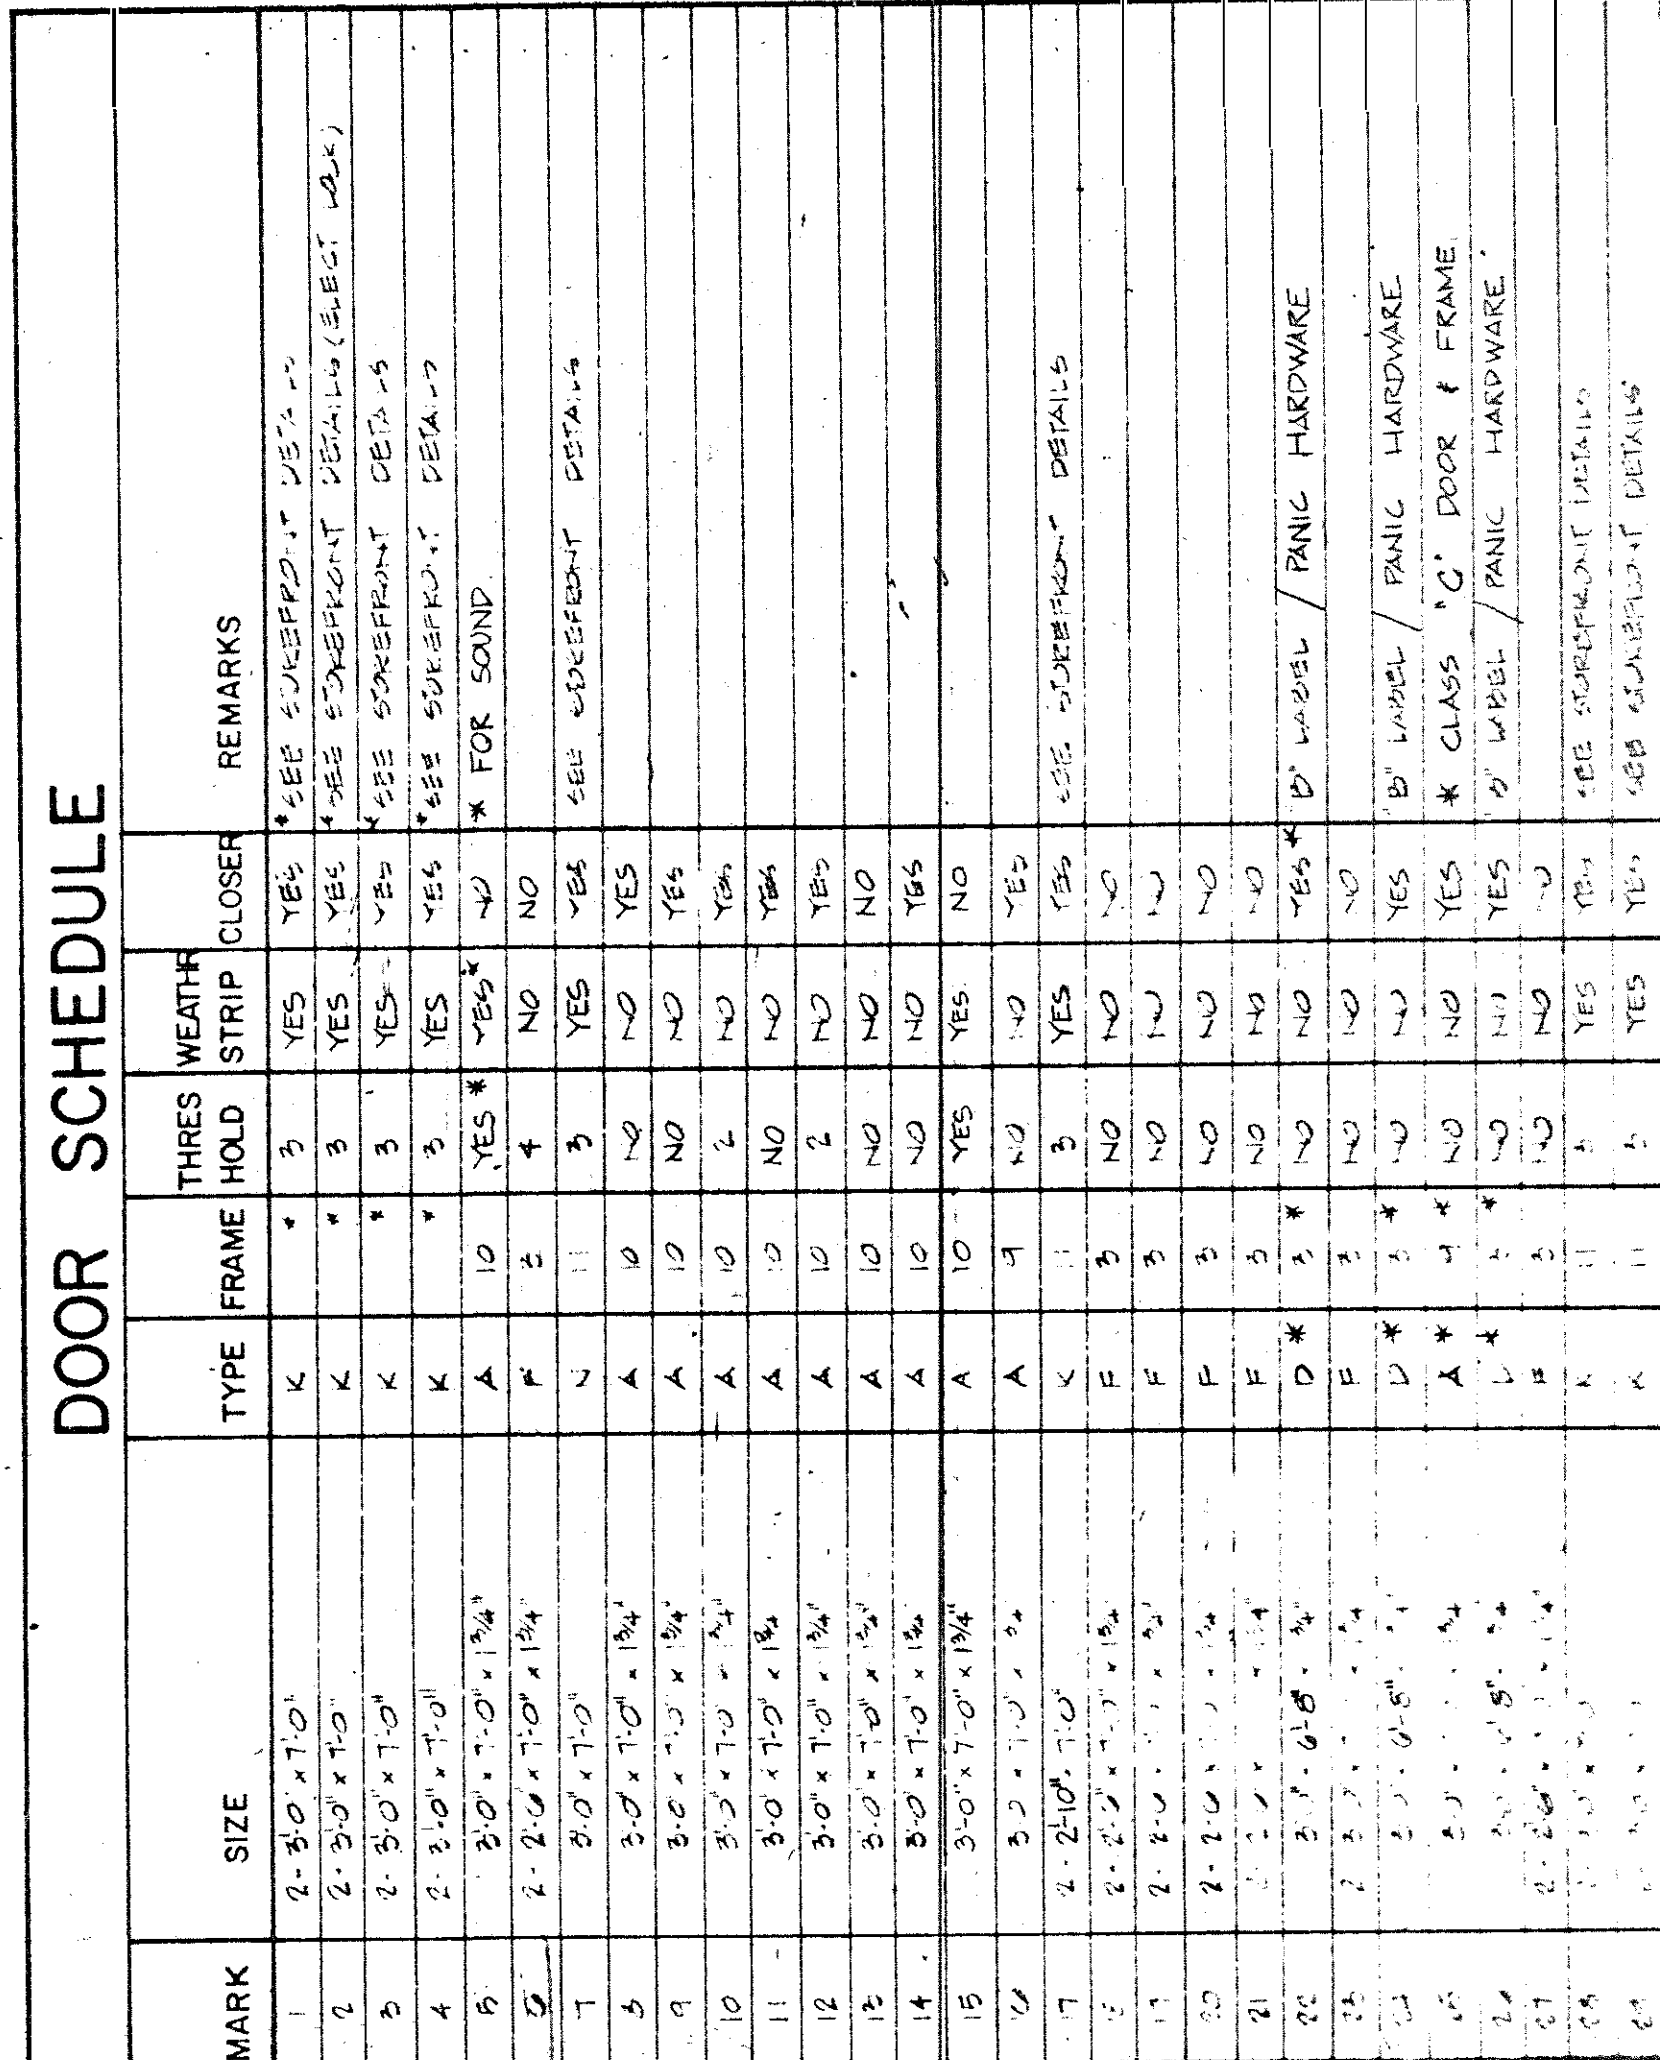

MARK			DOOR SCHEDULE				THRES		WEATHER		CLOSER		REMARKS	
			TYPE	FRAME	1	2	3	4	5	6	7	8	9	10
1			2 30" X 70"	K	1	2	YES	YES	YES	YES	YES	YES	YES	100% STAKEFRONT DETAILS
2			2 30" X 70"	K	1	3	YES	YES	YES	YES	YES	YES	YES	100% STAKEFRONT DETAILS
3			2 30" X 70"	K	1	4	YES	YES	YES	YES	YES	YES	YES	100% STAKEFRONT DETAILS
4			2 30" X 70"	K	1	5	YES	YES	YES	YES	YES	YES	YES	100% STAKEFRONT DETAILS
5			2 30" X 70"	K	1	6	YES	YES	YES	YES	YES	YES	YES	100% STAKEFRONT DETAILS
6			2 30" X 70"	K	1	7	YES	YES	YES	YES	YES	YES	YES	100% STAKEFRONT DETAILS
7			2 30" X 70"	K	1	8	YES	YES	YES	YES	YES	YES	YES	100% STAKEFRONT DETAILS
8			2 30" X 70"	K	1	9	YES	YES	YES	YES	YES	YES	YES	100% STAKEFRONT DETAILS
9			2 30" X 70"	K	1	10	YES	YES	YES	YES	YES	YES	YES	100% STAKEFRONT DETAILS
10			2 30" X 70"	K	1	11	YES	YES	YES	YES	YES	YES	YES	100% STAKEFRONT DETAILS
22			2 30" X 70"	K	1	23	YES	YES	YES	YES	YES	YES	YES	100% STAKEFRONT DETAILS
23			2 30" X 70"	K	1	24	YES	YES	YES	YES	YES	YES	YES	100% STAKEFRONT DETAILS
24			2 30" X 70"	K	1	25	YES	YES	YES	YES	YES	YES	YES	100% STAKEFRONT DETAILS
25			2 30" X 70"	K	1	26	YES	YES	YES	YES	YES	YES	YES	100% STAKEFRONT DETAILS
26			2 30" X 70"	K	1	27	YES	YES	YES	YES	YES	YES	YES	100% STAKEFRONT DETAILS
27			2 30" X 70"	K	1	28	YES	YES	YES	YES	YES	YES	YES	100% STAKEFRONT DETAILS
28			2 30" X 70"	K	1	29	YES	YES	YES	YES	YES	YES	YES	100% STAKEFRONT DETAILS
29			2 30" X 70"	K	1	30	YES	YES	YES	YES	YES	YES	YES	100% STAKEFRONT DETAILS

TOWER I
lobby floor plan
scale: 1/8" = 1'-0"

ir no. 3 plan
at grade
scale: 1/8" = 1'-0"