


Jean Hideaway Beach Residence
 261 Hideaway Circle South
 Lot 1, Block 17

NO.	ISSUED FOR PERMIT	DATE
1		
2		
3		
4		
5		
6		
7		
8		
9		
10		
11		
12		
13		
14		
15		
16		
17		
18		
19		
20		

SITE PLAN

A10.0

1540-18

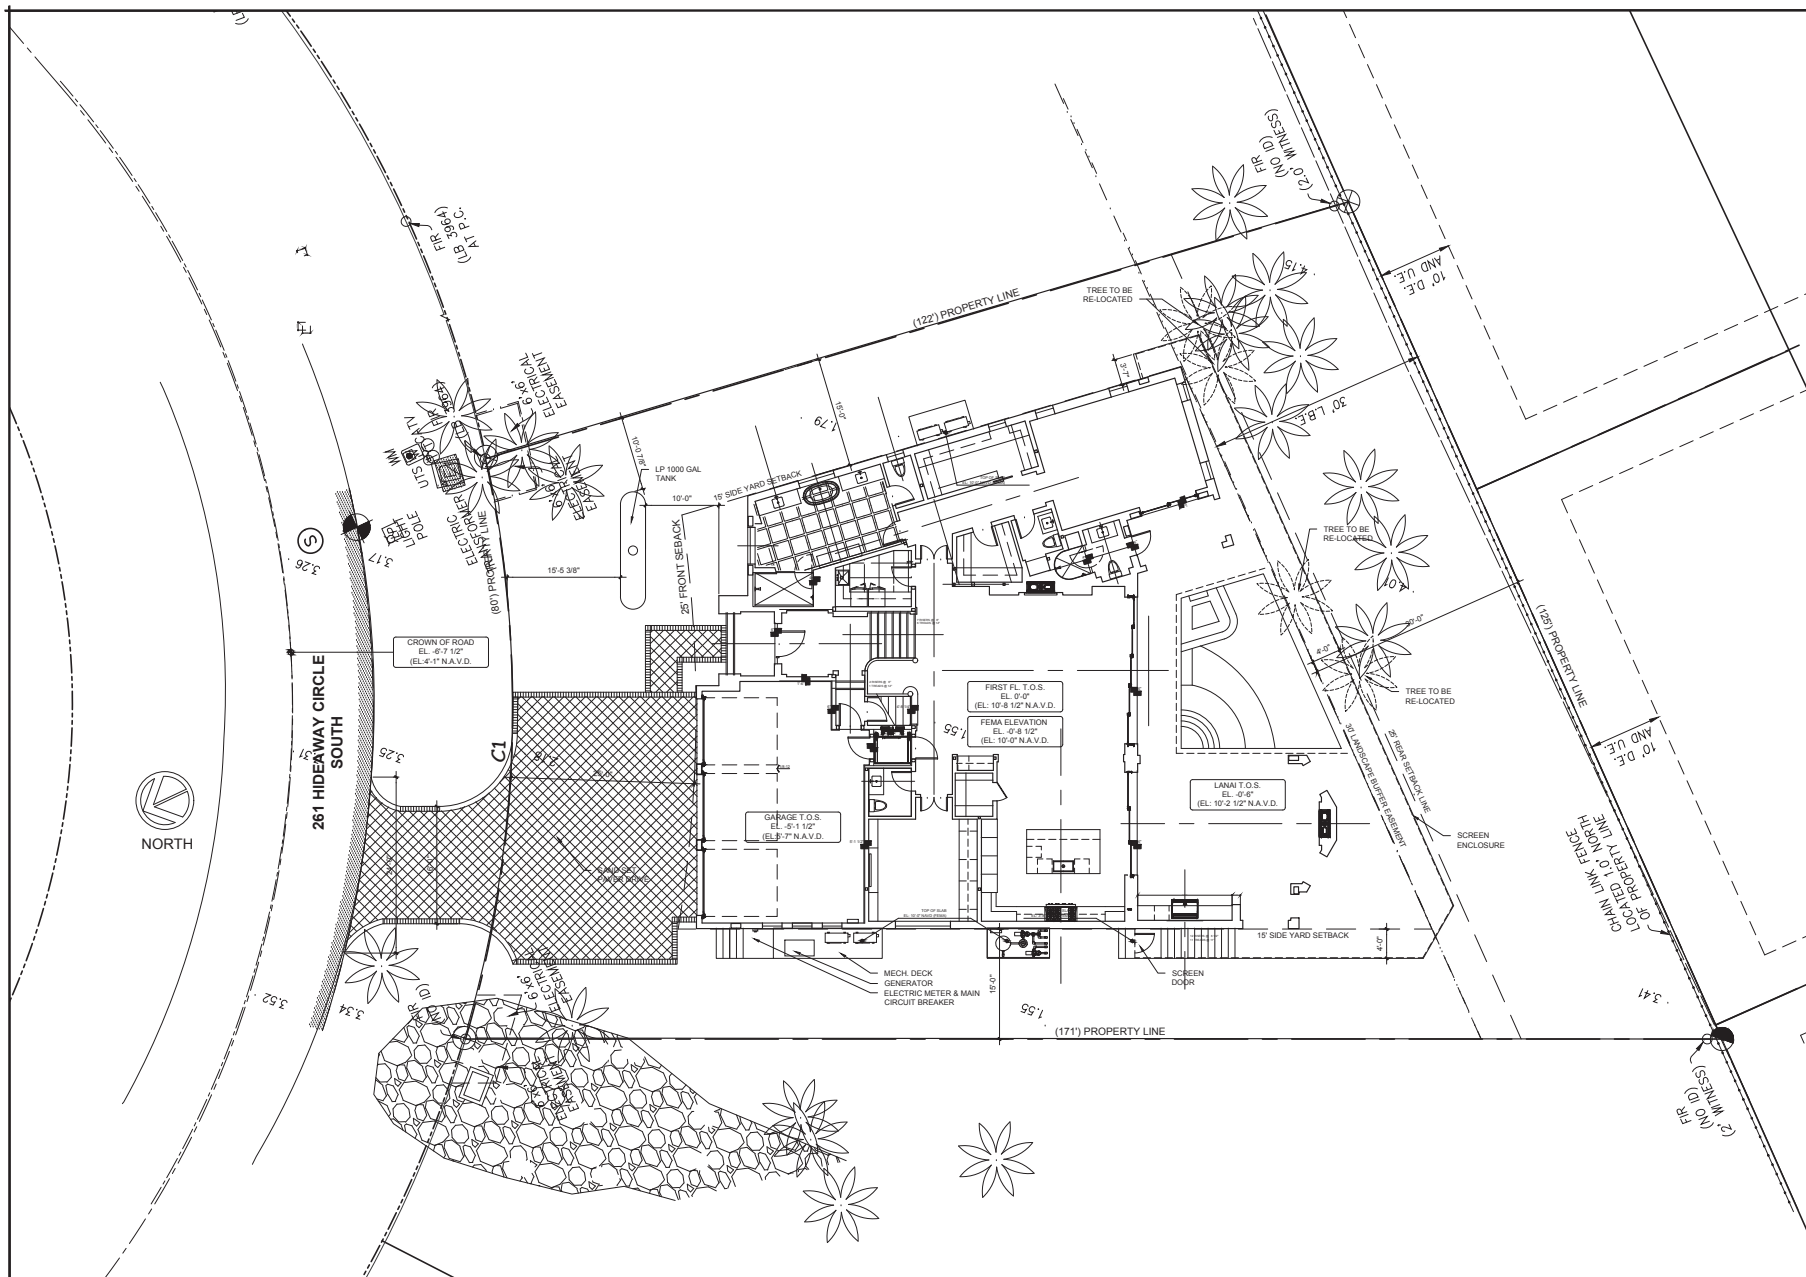

SITE PLAN
 SCALE: 1/8" = 1'-0"

1

(ISSUED FOR PERMIT) 10-21-2019