
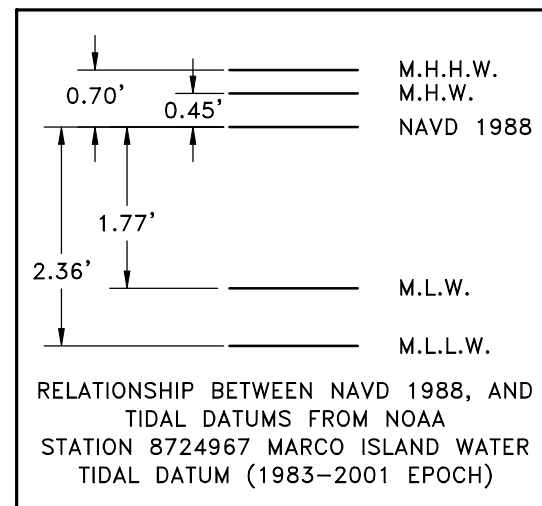



2025 HIDEAWAY BEACH SOUTH POINT CULVERT MARCO ISLAND, FLORIDA PERMIT PLANS

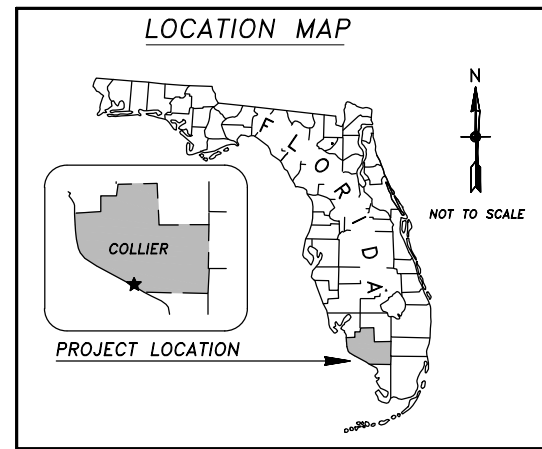

SHEET INDEX

COVER SP-1 COVER SHEET OVERALL SITE PLAN

BEACH RESTORATION PERMITS
AT THE PROPOSED CULVERT AREA
DEP: 0401778-001-JC
USACE: SAJ-2004-04224

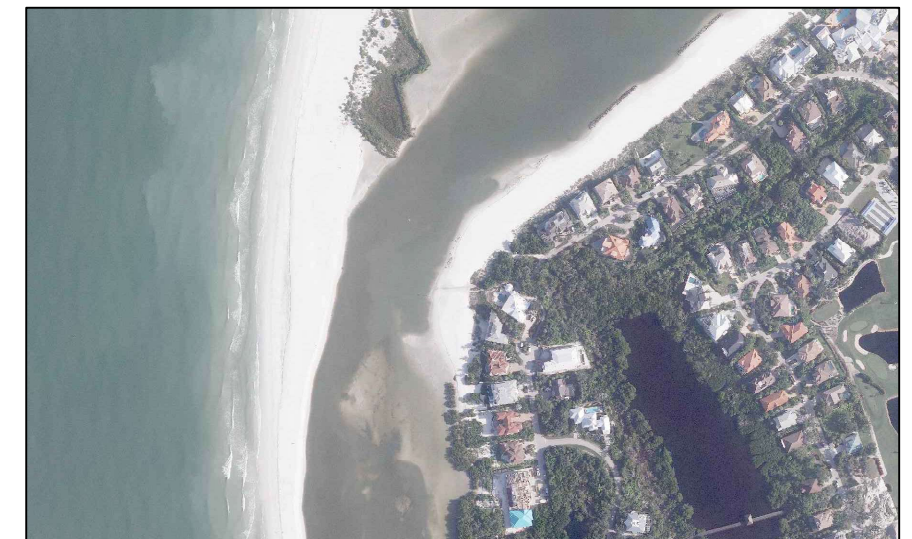

Mohamed A. Dabees
2025.09.16 14:17:22
-04'00'






NOTES:

1. AERIAL DATED 08/2025 COURTESY OF CEC.
2. COORDINATES SHOWN ARE IN FEET BASED ON THE NORTH AMERICAN DATUM OF 1983, EAST ZONE (NAD83).
3. ELEVATIONS SHOWN ARE IN FEET BASED ON THE NORTH AMERICAN VERTICAL DATUM OF 1988 (NAVD88).



HIDEAWAY BEACH 2025 SOUTH POINT RESTORATION - COVER		
FOR: CITY OF MARCO ISLAND		
DATE: 09/16/25	FILE: PLAN	SCALE: N/A
JOB: 27-002	DATUM: SHOWN	SHEET: COVER

5679 STRAND COURT
NAPLES, FL 34110
FAX: 239 594 2025
PHONE: 239 594 2021

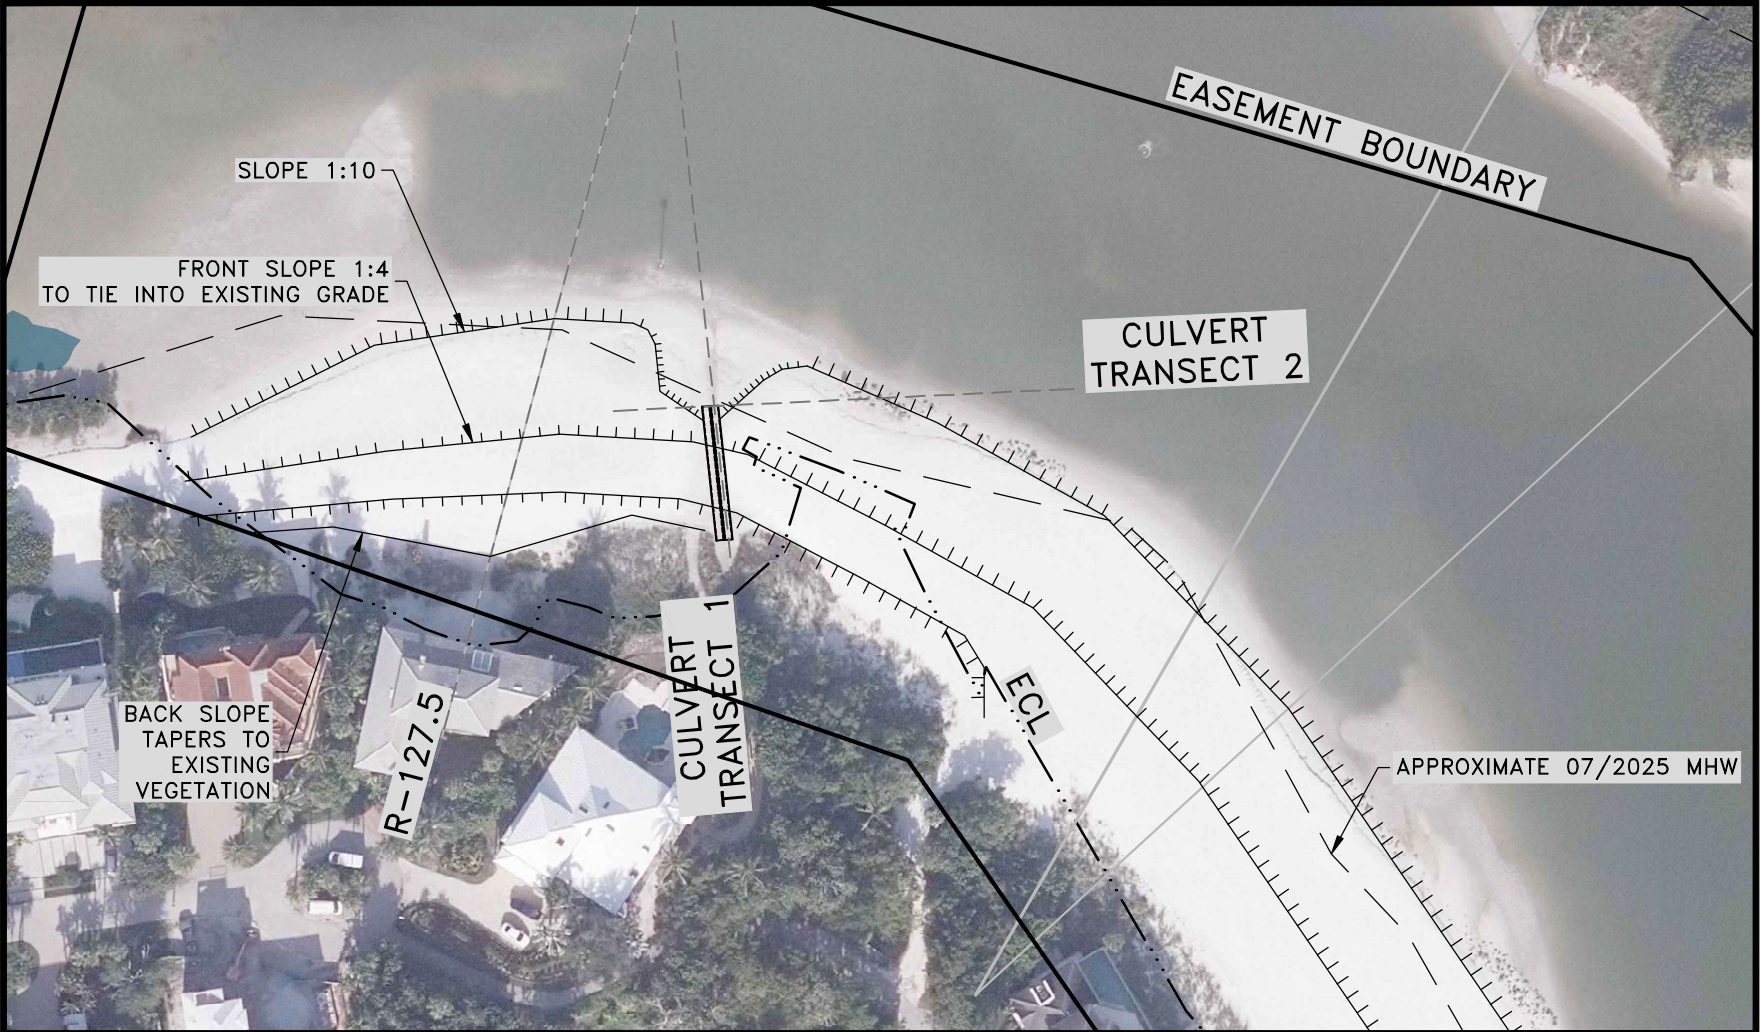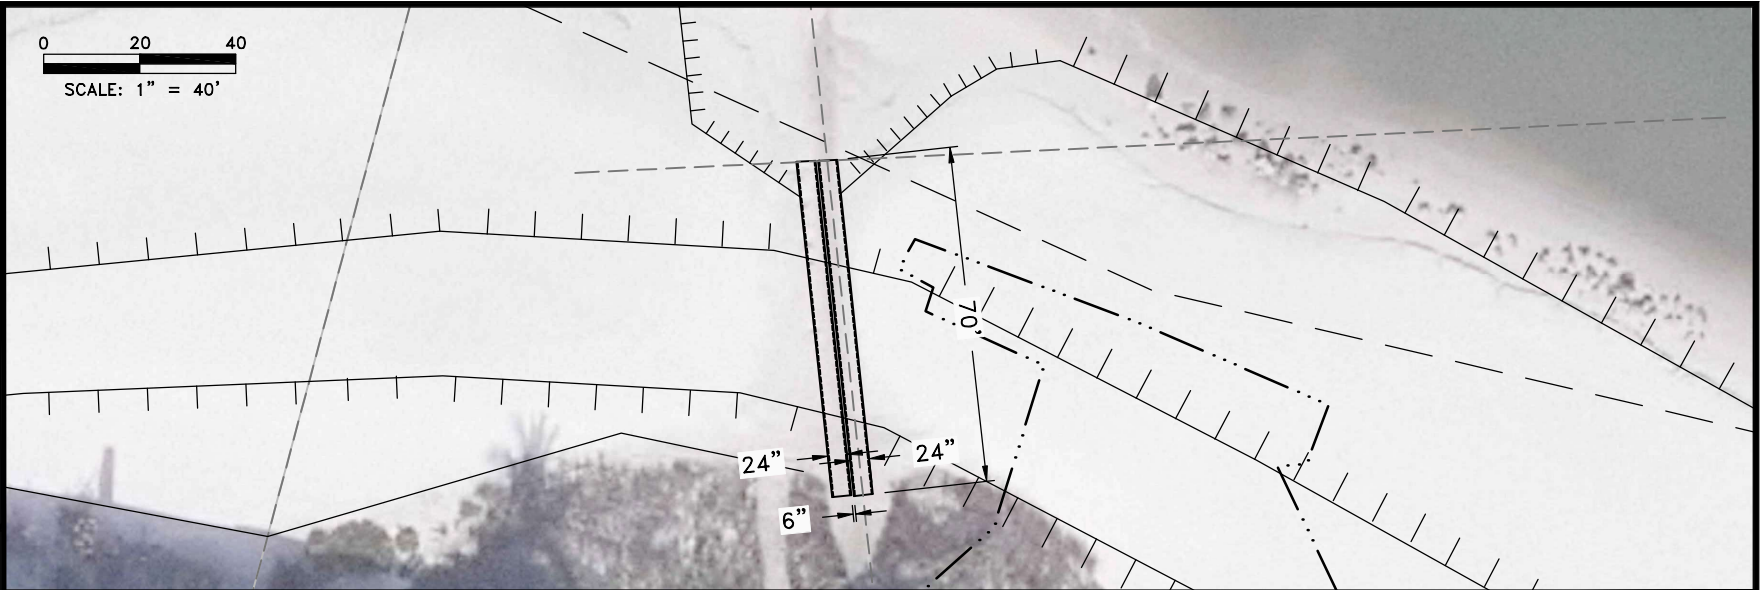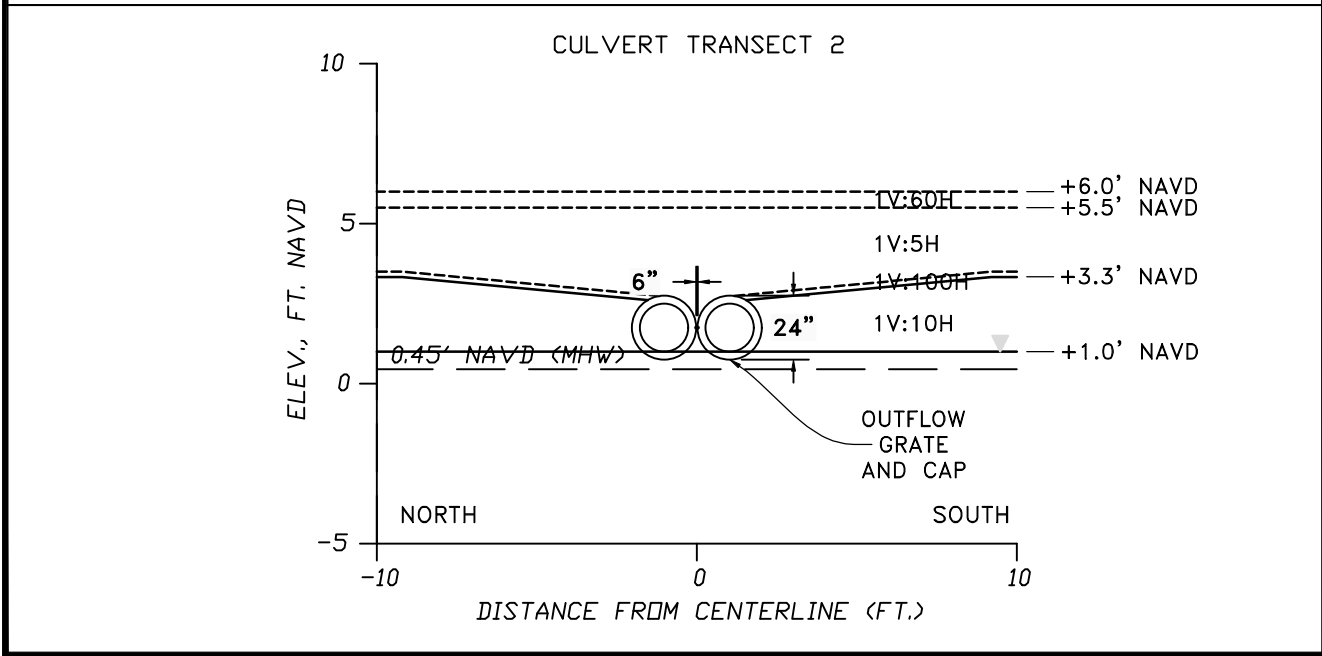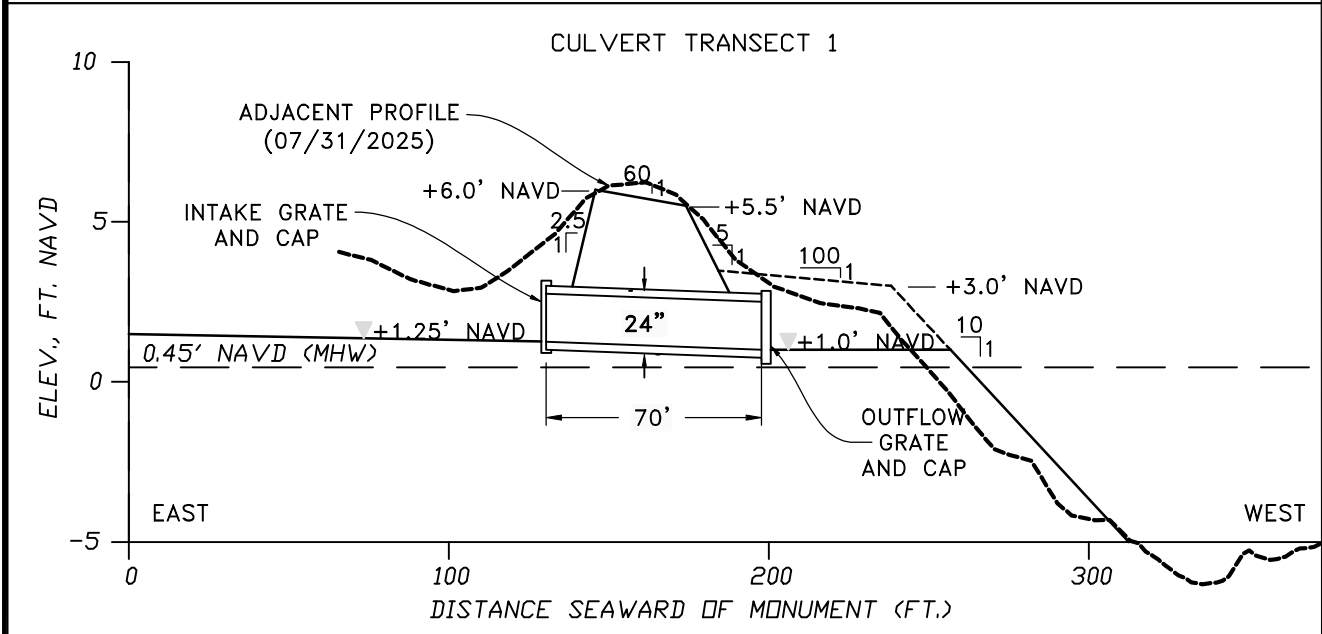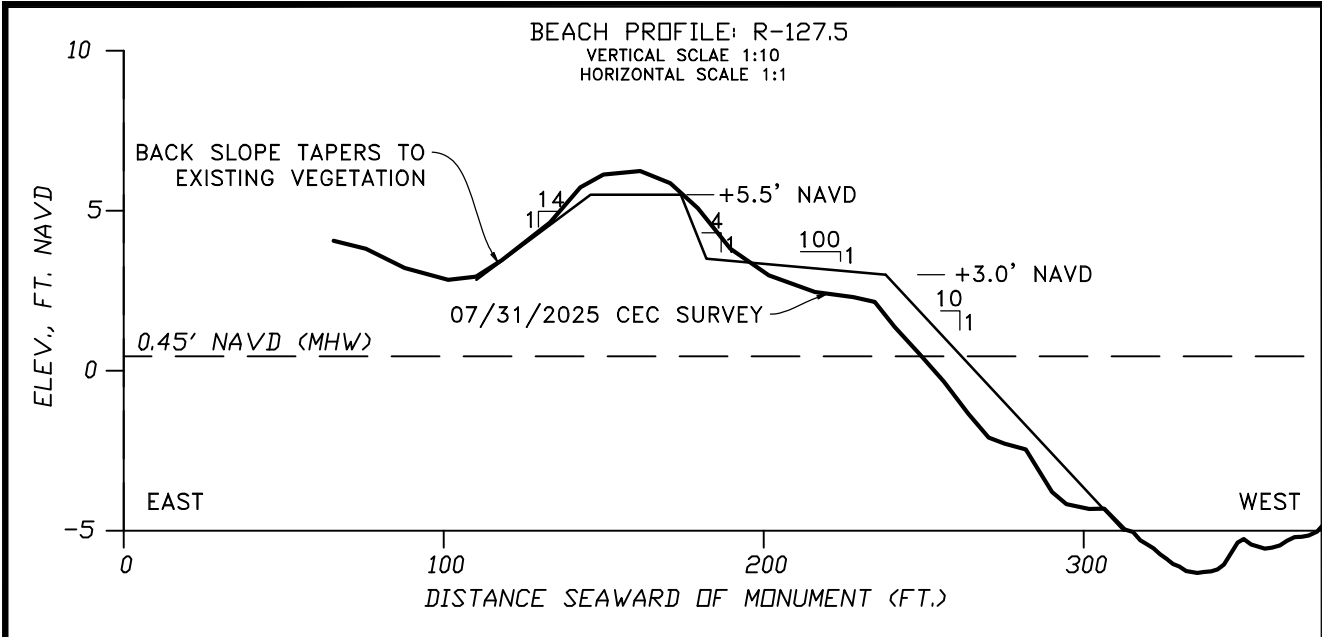

NOTES

1. TWO 24" ROUND PIPES, 6" APART.
2. PROFILE AND POINTS BASED ON 02/26/2025 CEC SURVEY.
3. APPROXIMATE MHW CONTOUR DATED 03/2025.

HIDEAWAY BEACH 2025 SOUTH POINT RESTORATION - SITE PLAN		
FOR: CITY OF MARCO ISLAND		
DATE: 09/16/25	FILE: PLAN	SCALE: SHOWN
JOB: 27-002	DATUM: SHOWN	SHEET: 1

AERIAL DATED 08/2025 COURTESY OF CEC. FIGURE FOR ILLUSTRATIVE PURPOSES ONLY.

HUMISTON & MOORE ENGINEERS
COASTAL ENGINEERING DESIGN AND PERMITTING

5679 STRAND COURT
NAPLES, FL 34110
FAX: (239) 594-2025
PHONE: (239) 594-2021
www.humistonandmoore.com

