




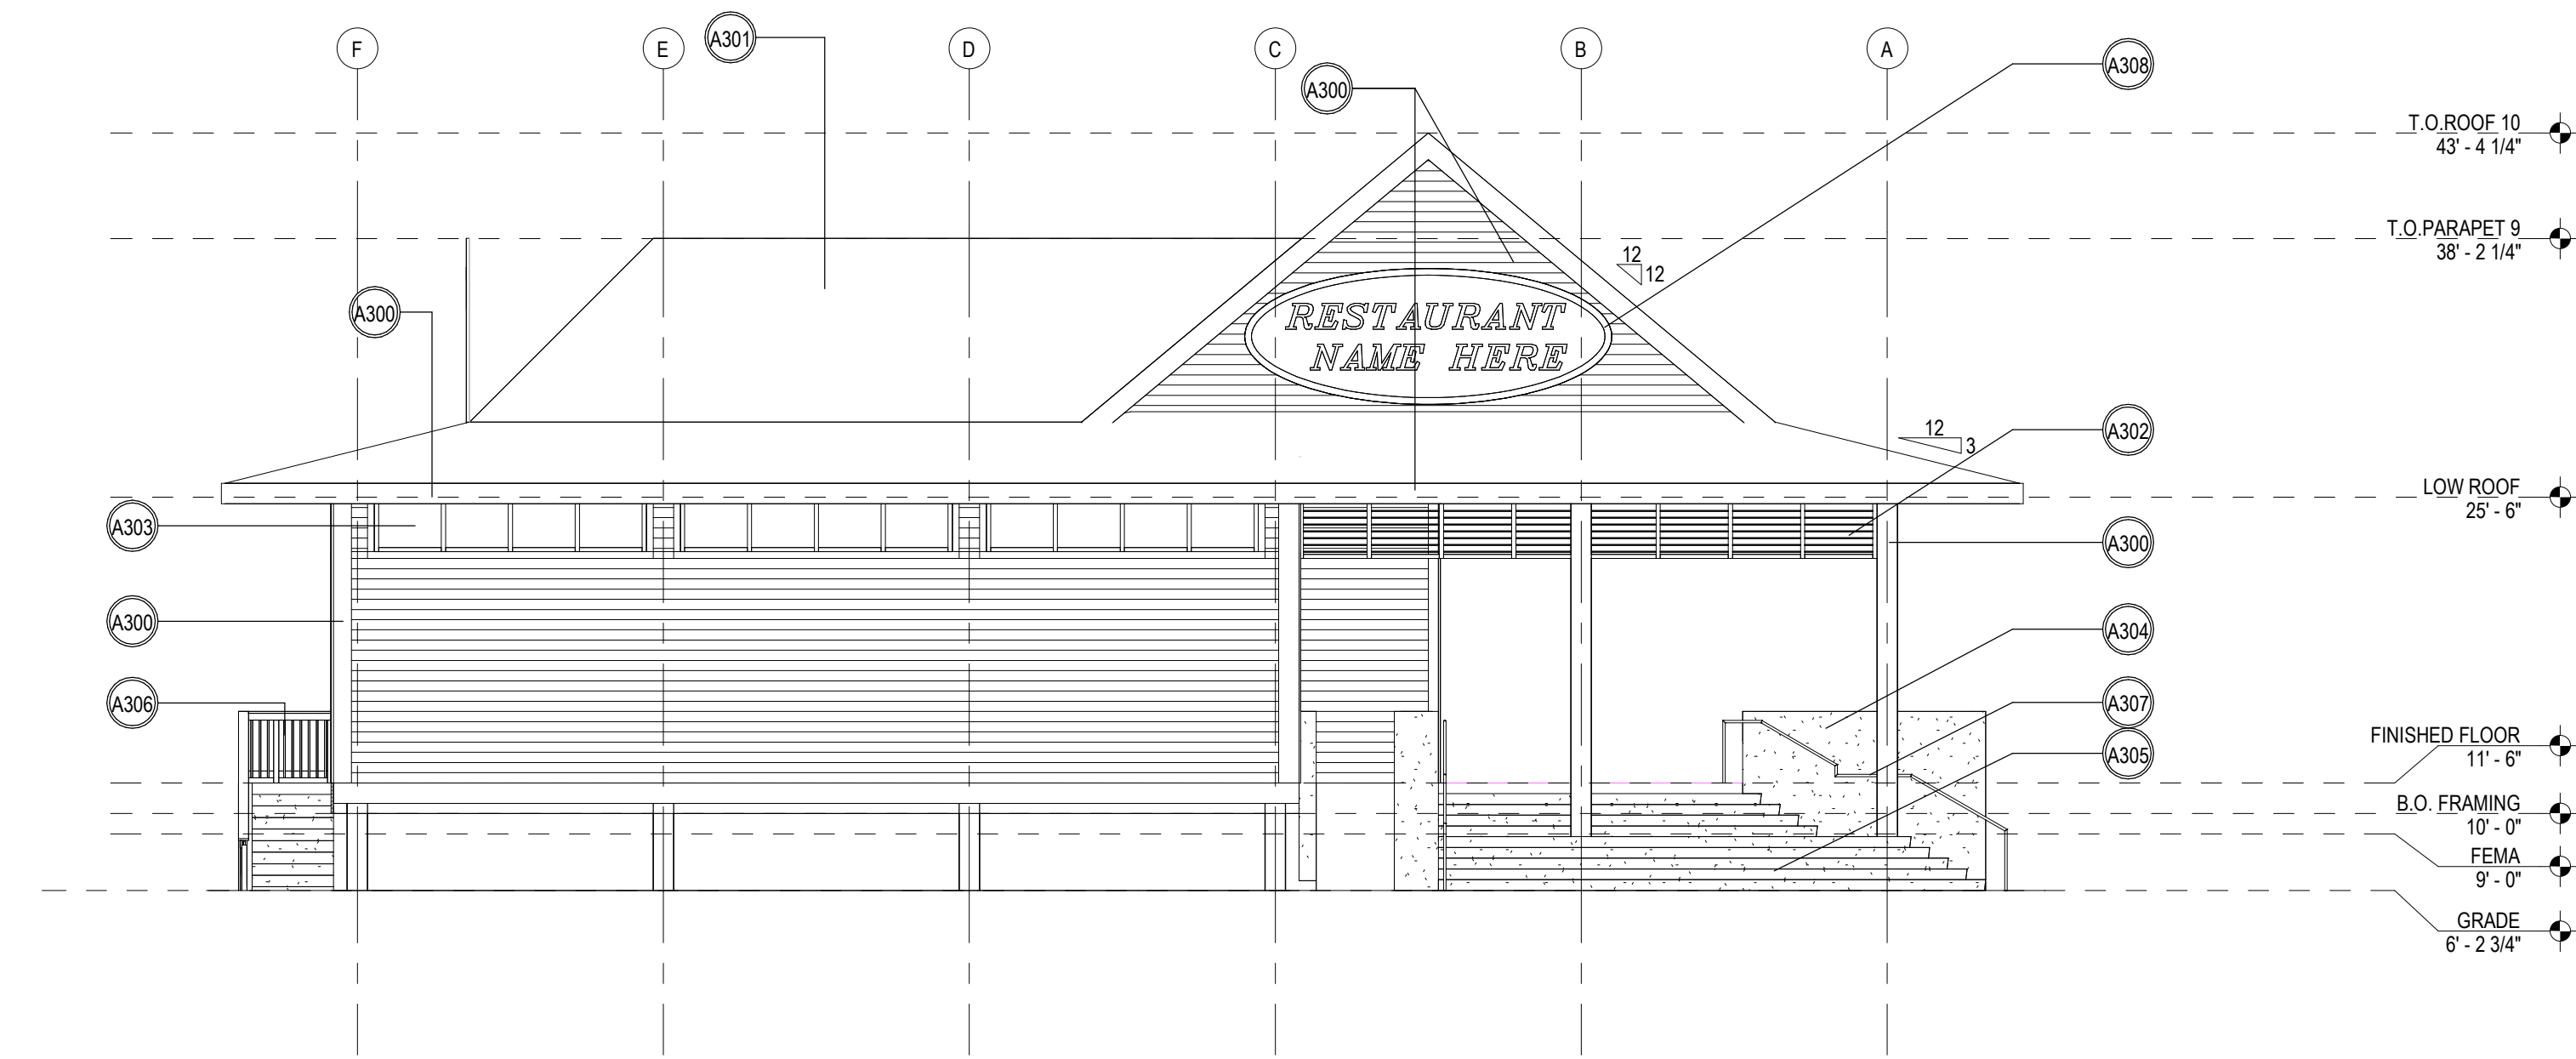


1 WEST ELEVATION
1/8" = 1'-0"

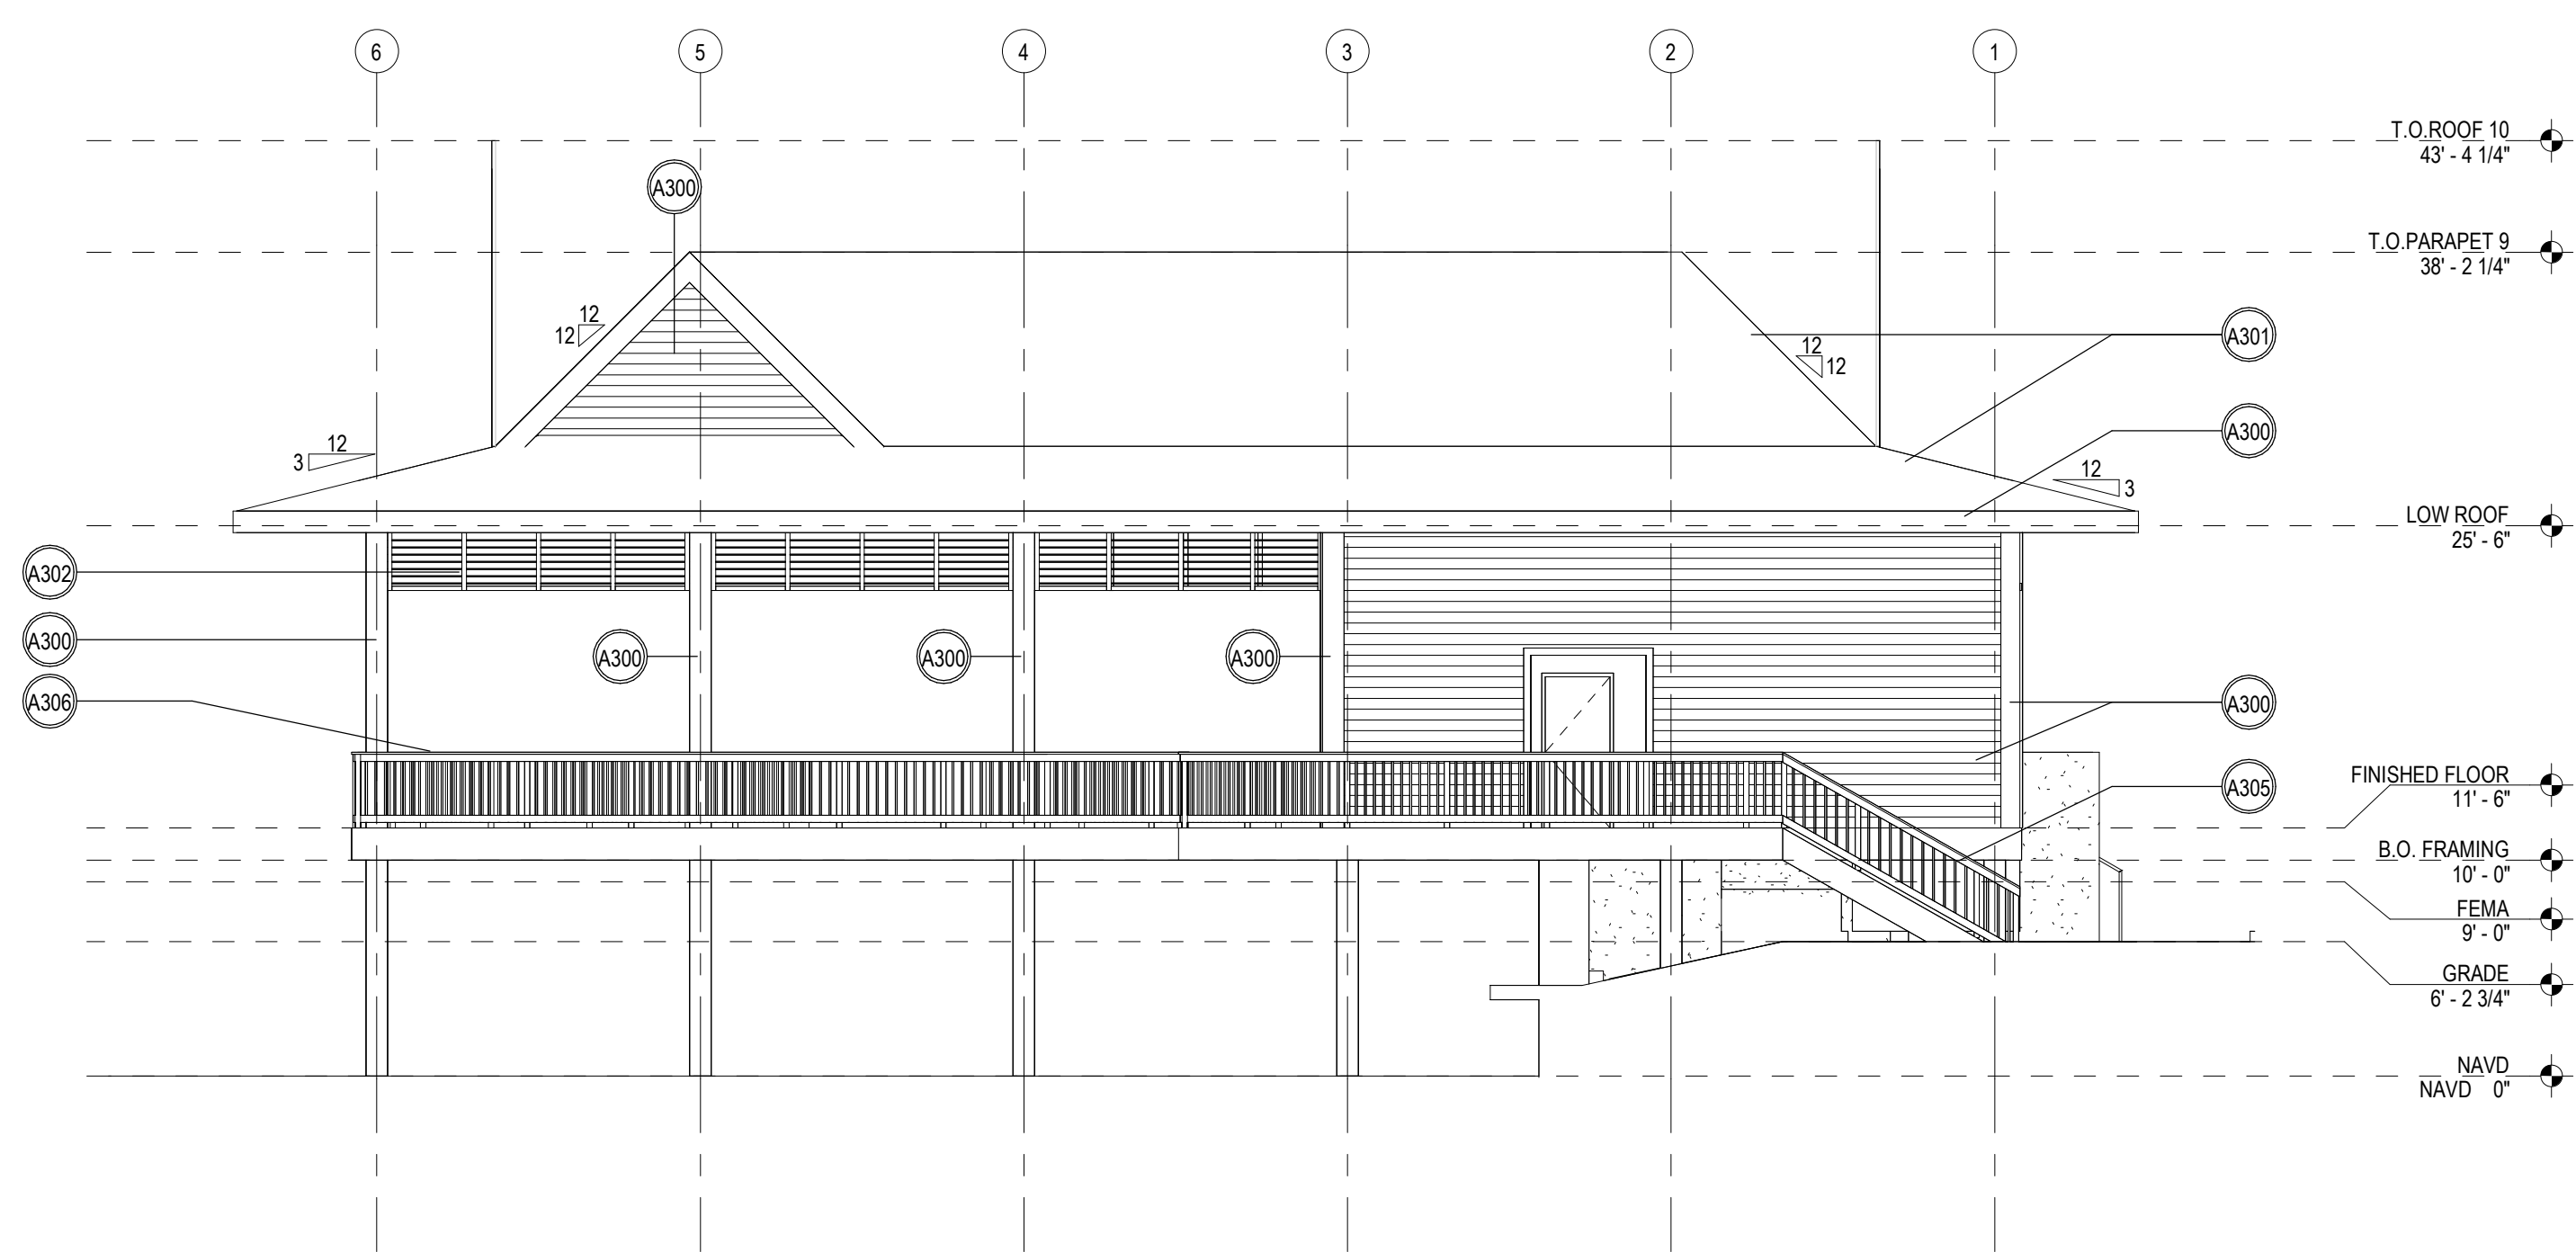

2 NORTH ELEVATION
1/8" = 1'-0"

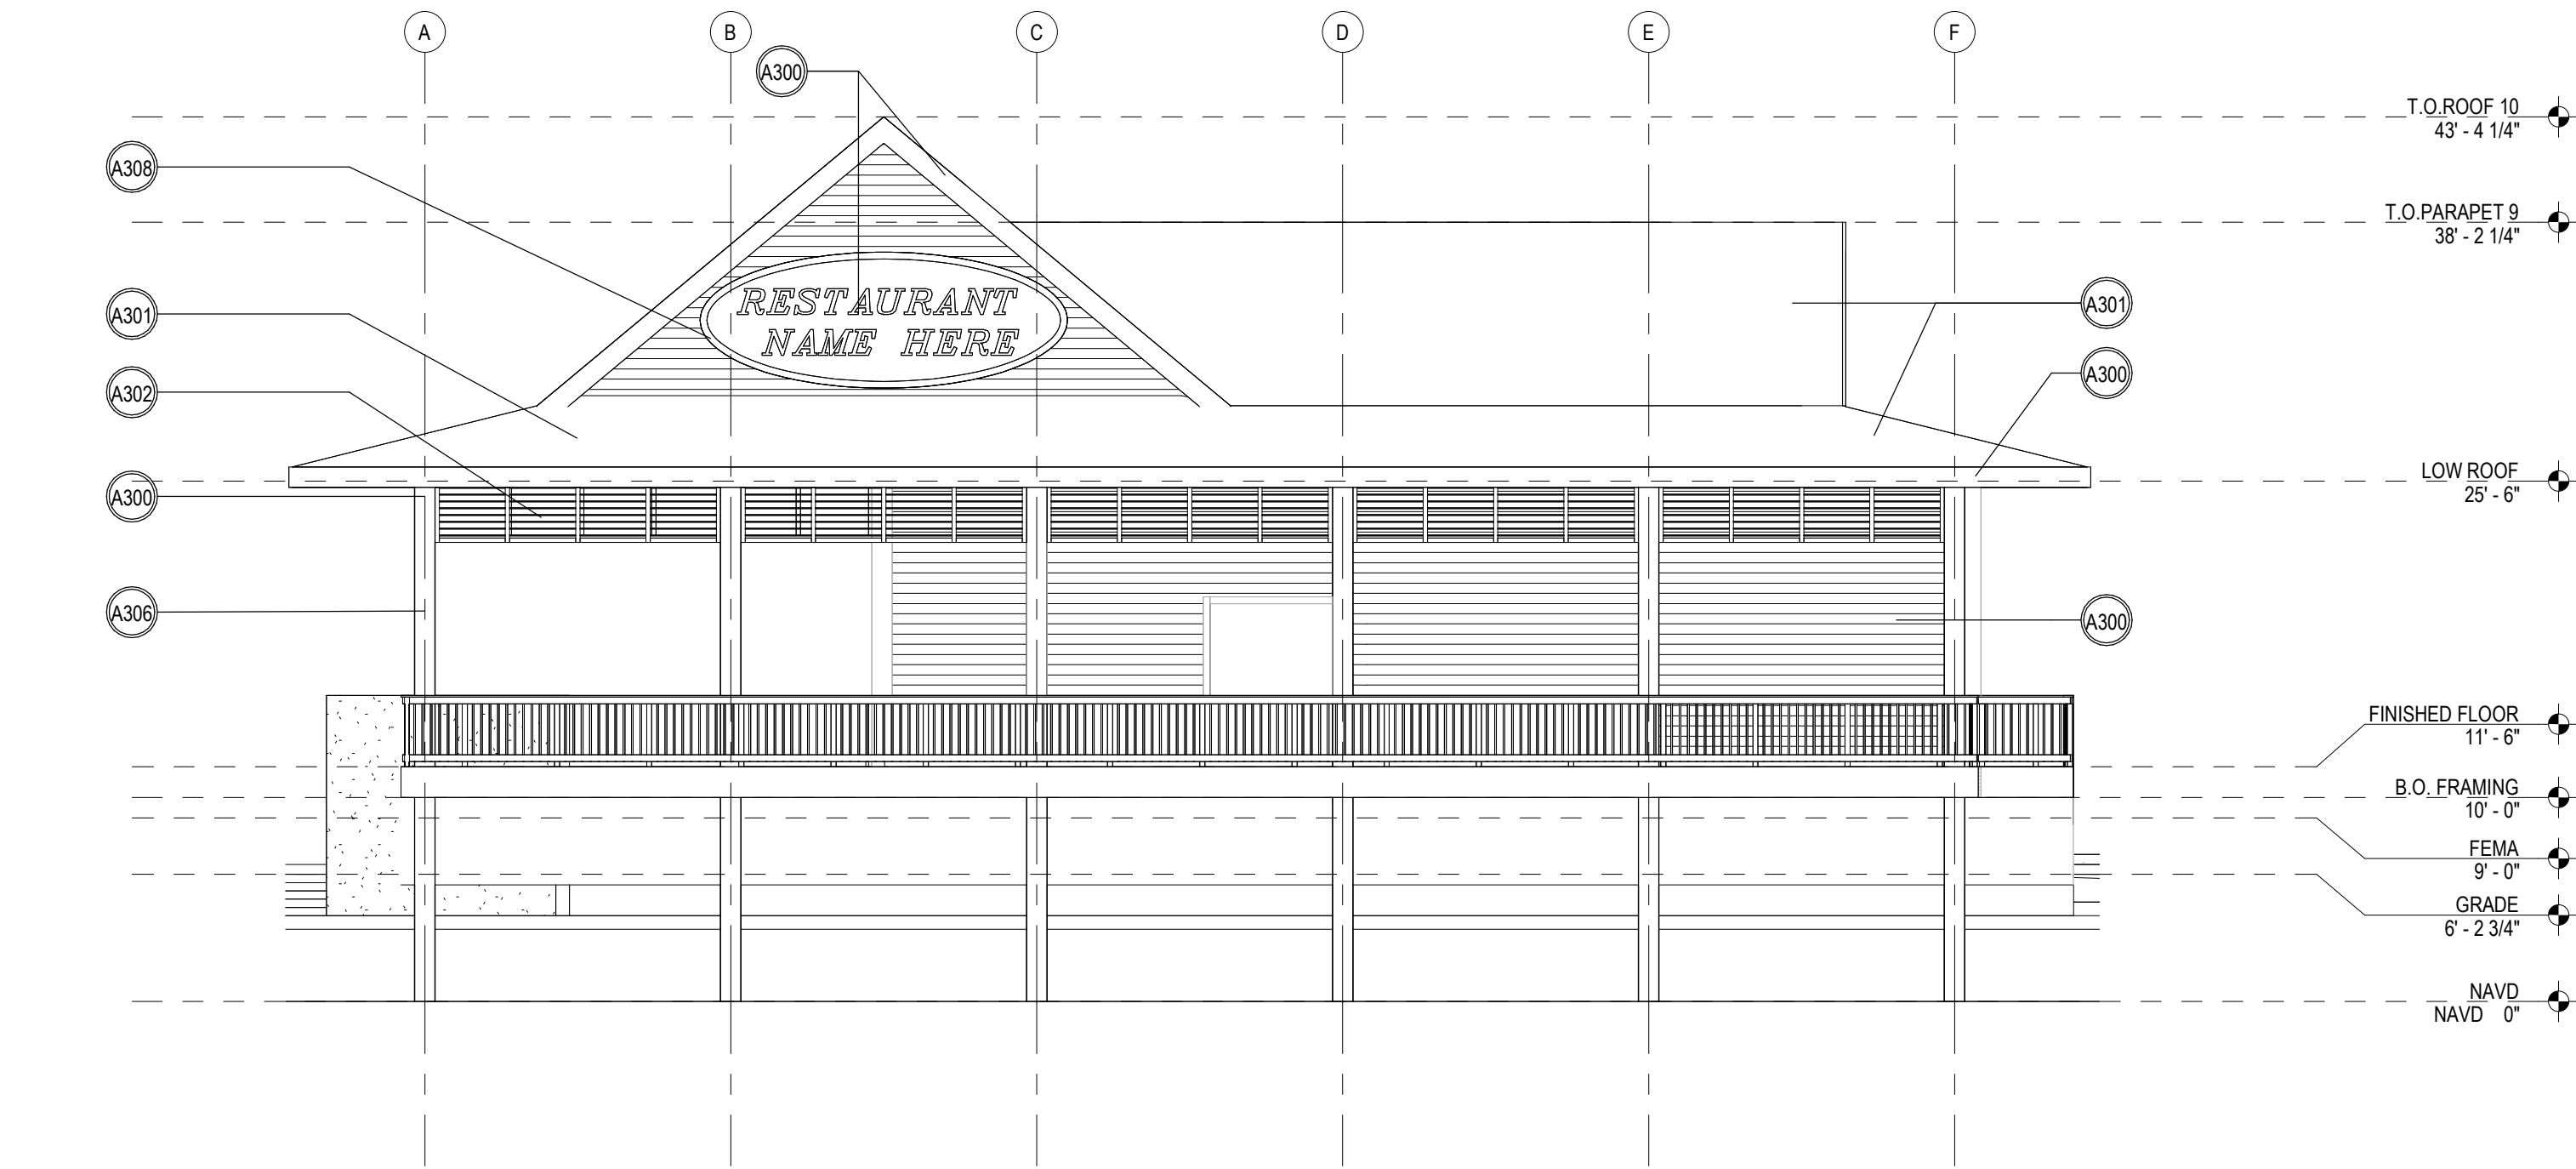


4 EAST ELEVATION
1/8" = 1'-0"

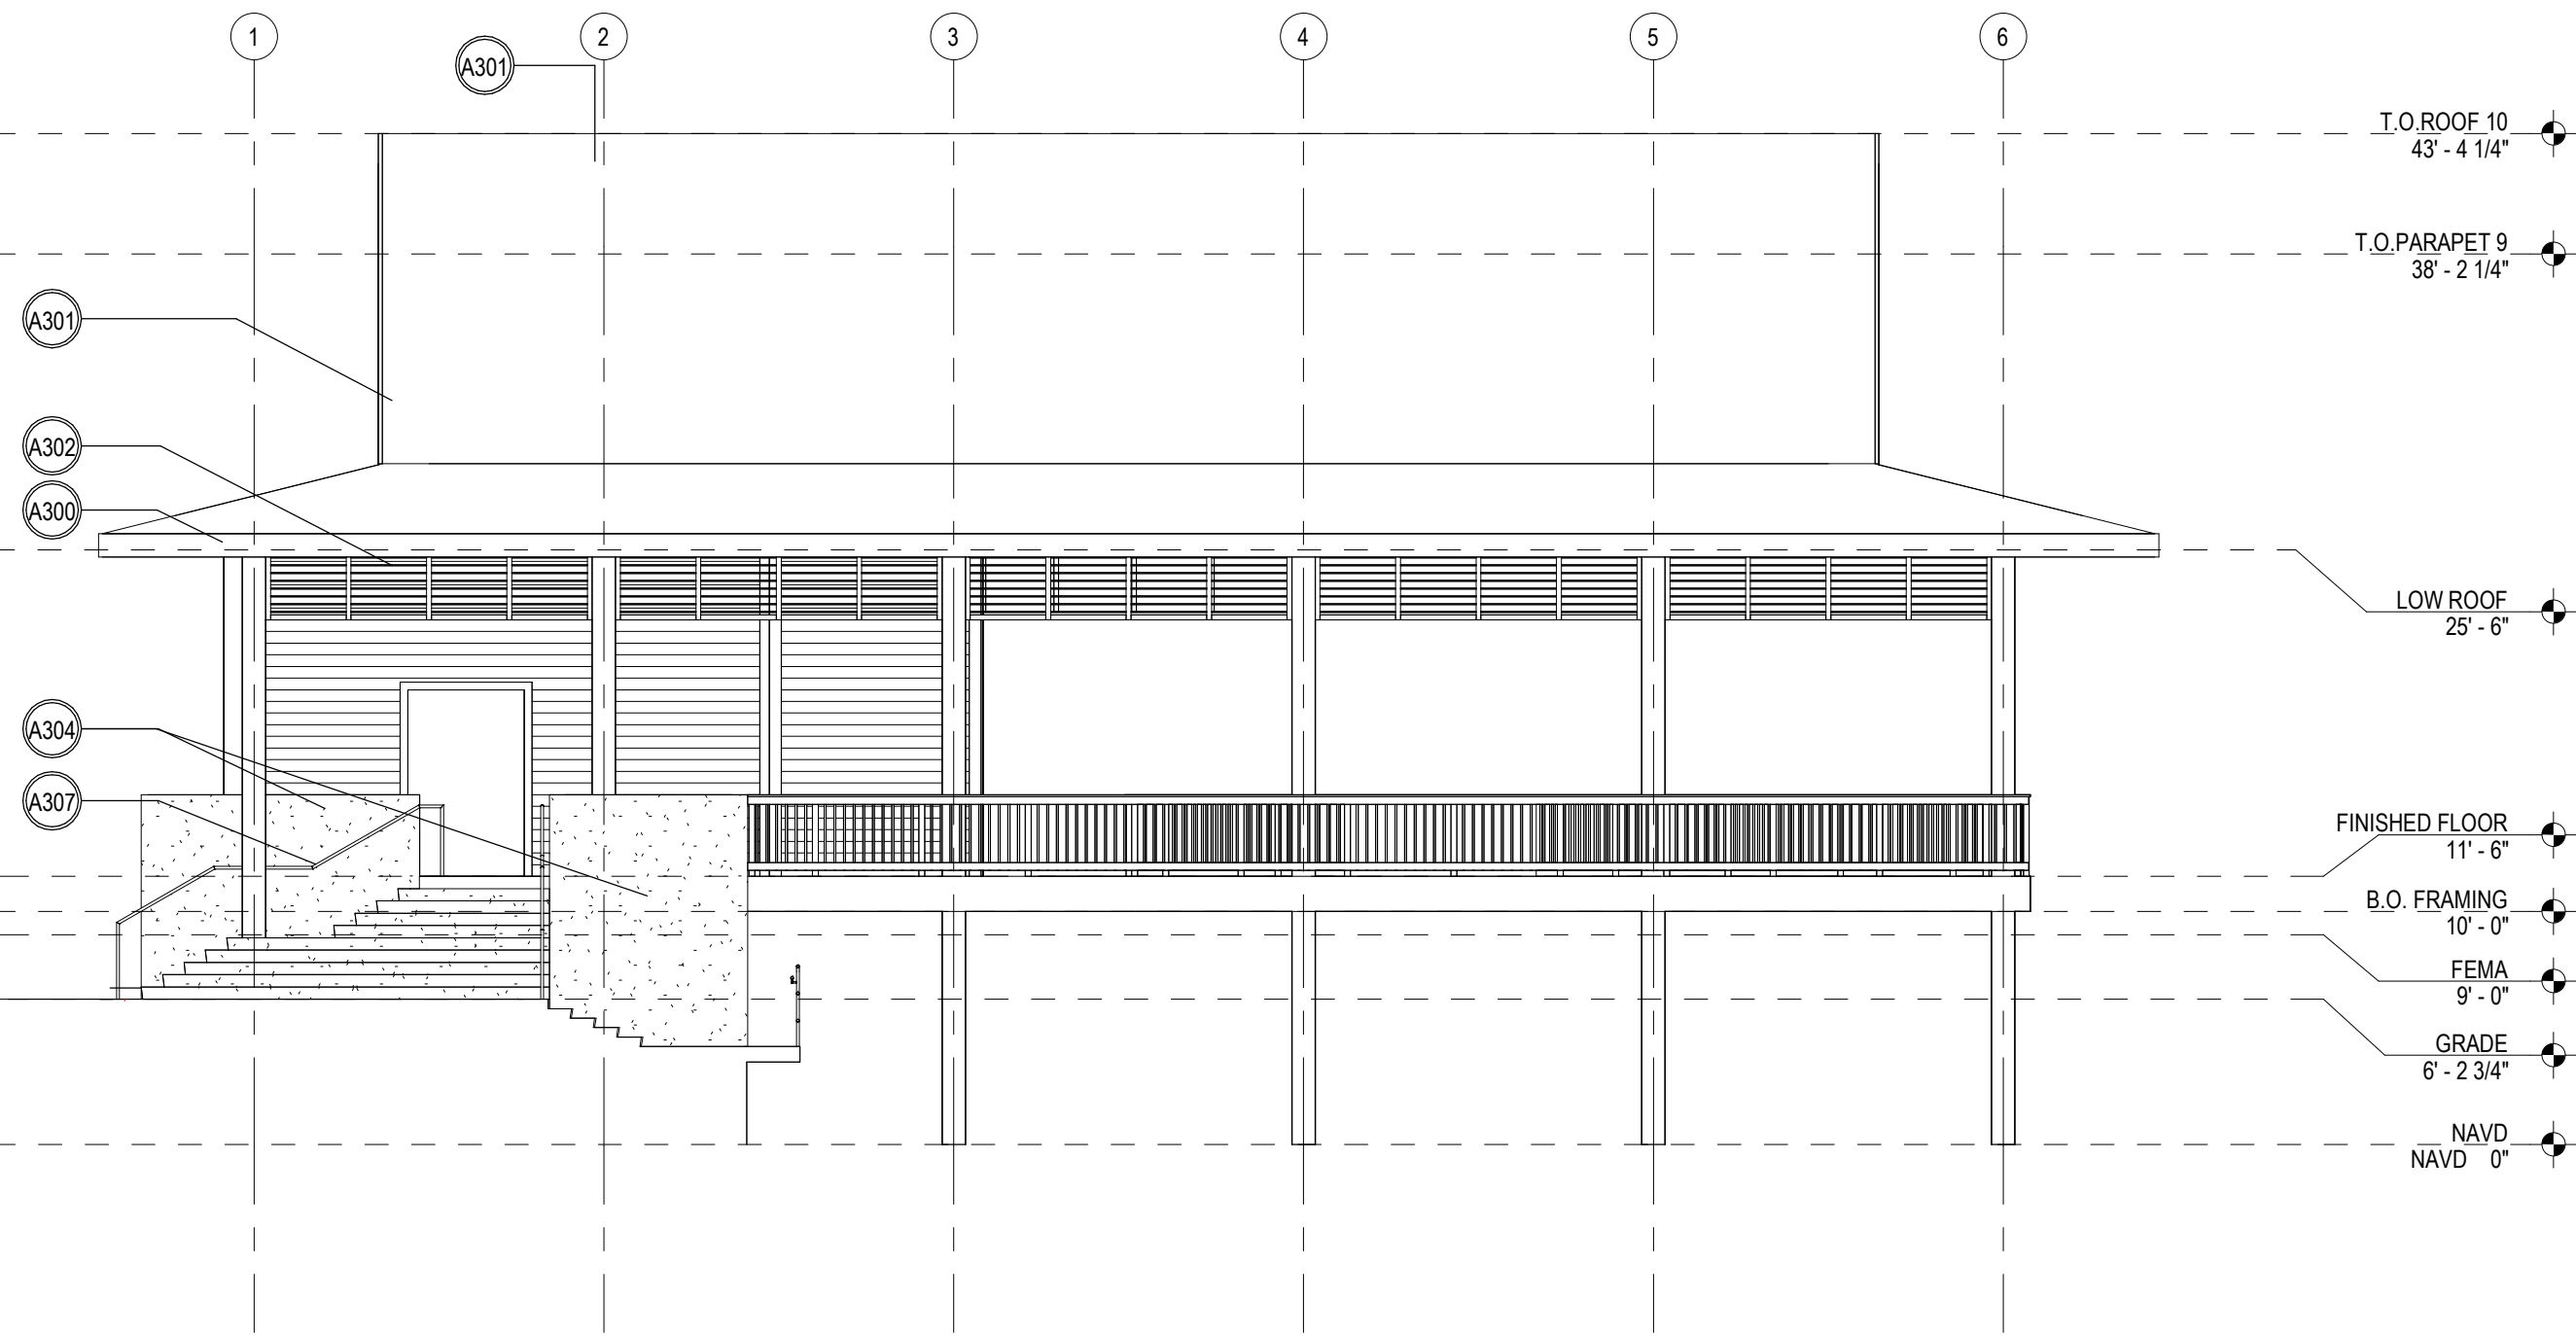


3 SOUTH ELEVATION
1/8" = 1'-0"

ELEVATIONS - SPECIFIC NOTES	
Key Value	Keynote Text
A300	FIBER CEMENT SIDING & TRIM PAINTED
A301	STANDING SEAM METAL ROOF
A302	PRE-FINISHED ALUMINUM LOUVERS
A303	STOREFRONT SYSTEM
A304	PAINTED STUCCO
A305	COMPOSITE DECK OVER CONCRETE STAIR
A306	PRE-FINISHED ALUMINUM RAILING
A307	ALUMINUM HANDRAIL

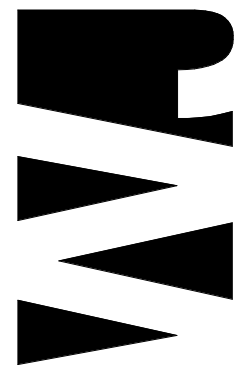

WJA Architects
AR94244

(727) 822-5566
www.wjaarc.com
©Warnermacher Jensen Architects, Inc.

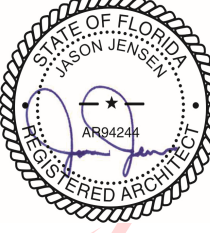

Digitally signed by Jason Jensen
Date: 2025.05.19 14:44:08 -04'00'

ROSE MARINA RESTAURANT

ROSE MARINA
951 BALD EAGLE DRIVE, MARCO ISLAND, FL 34145

Project number
24003

SDP APPLICATION 05/19/2025

REV	DESCRIPTION	DATE

DESIGN - EXTERIOR
ELEVATIONS

DS2.1

PRELIMINARY NOT FOR CONSTRUCTION