



Reviewed for code compliance
K Grigsby
05/02/2024 4:14:19 PM

Reviewed for code compliance
Joshua Ooyman
05/13/2024 11:56:04 AM

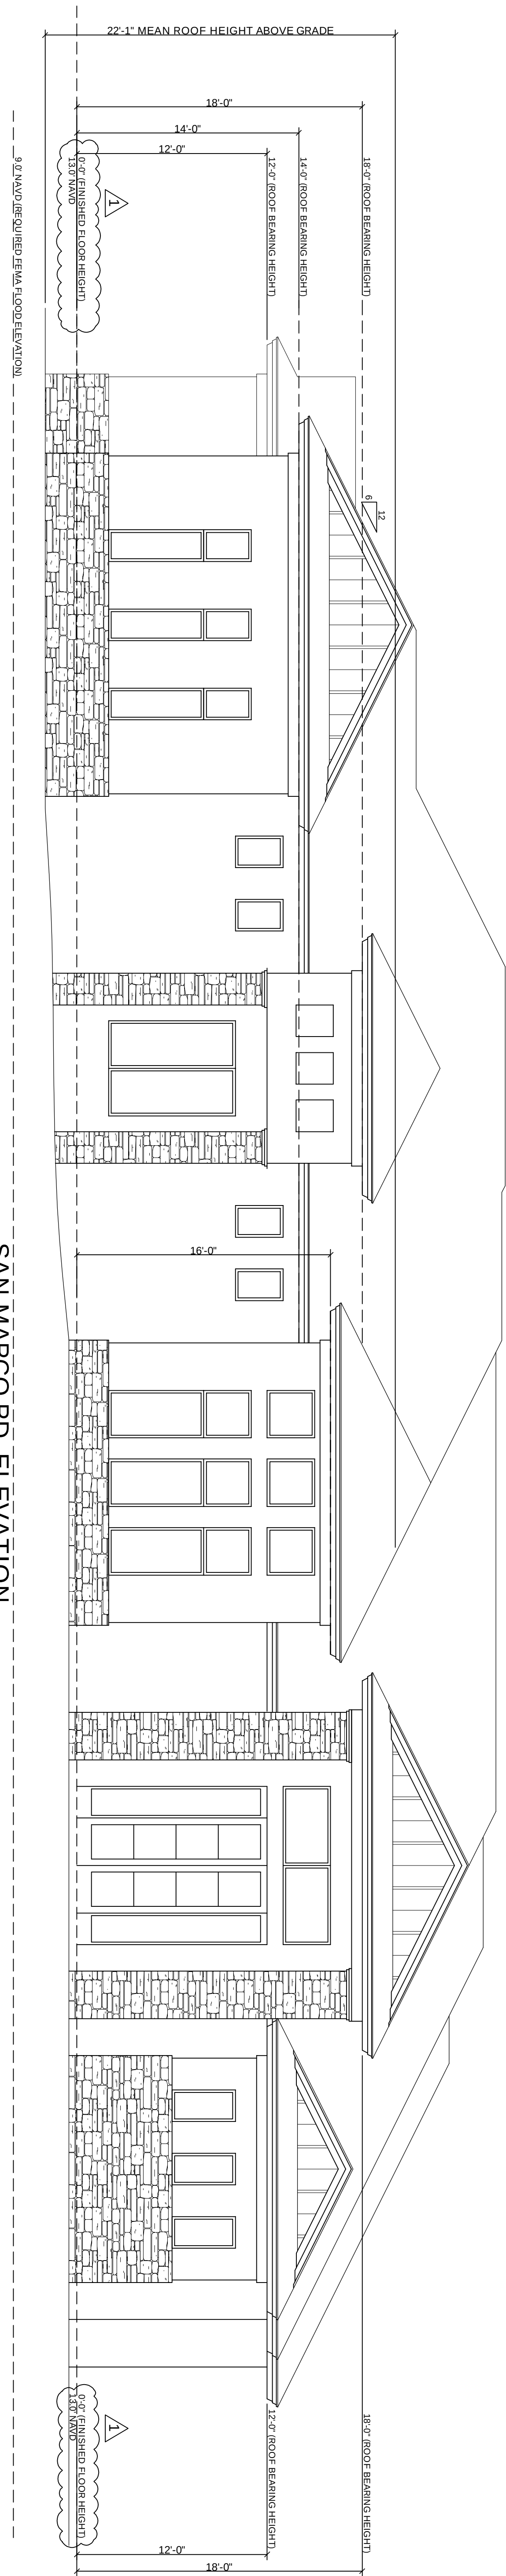

SAN MARCO RD. ELEVATION

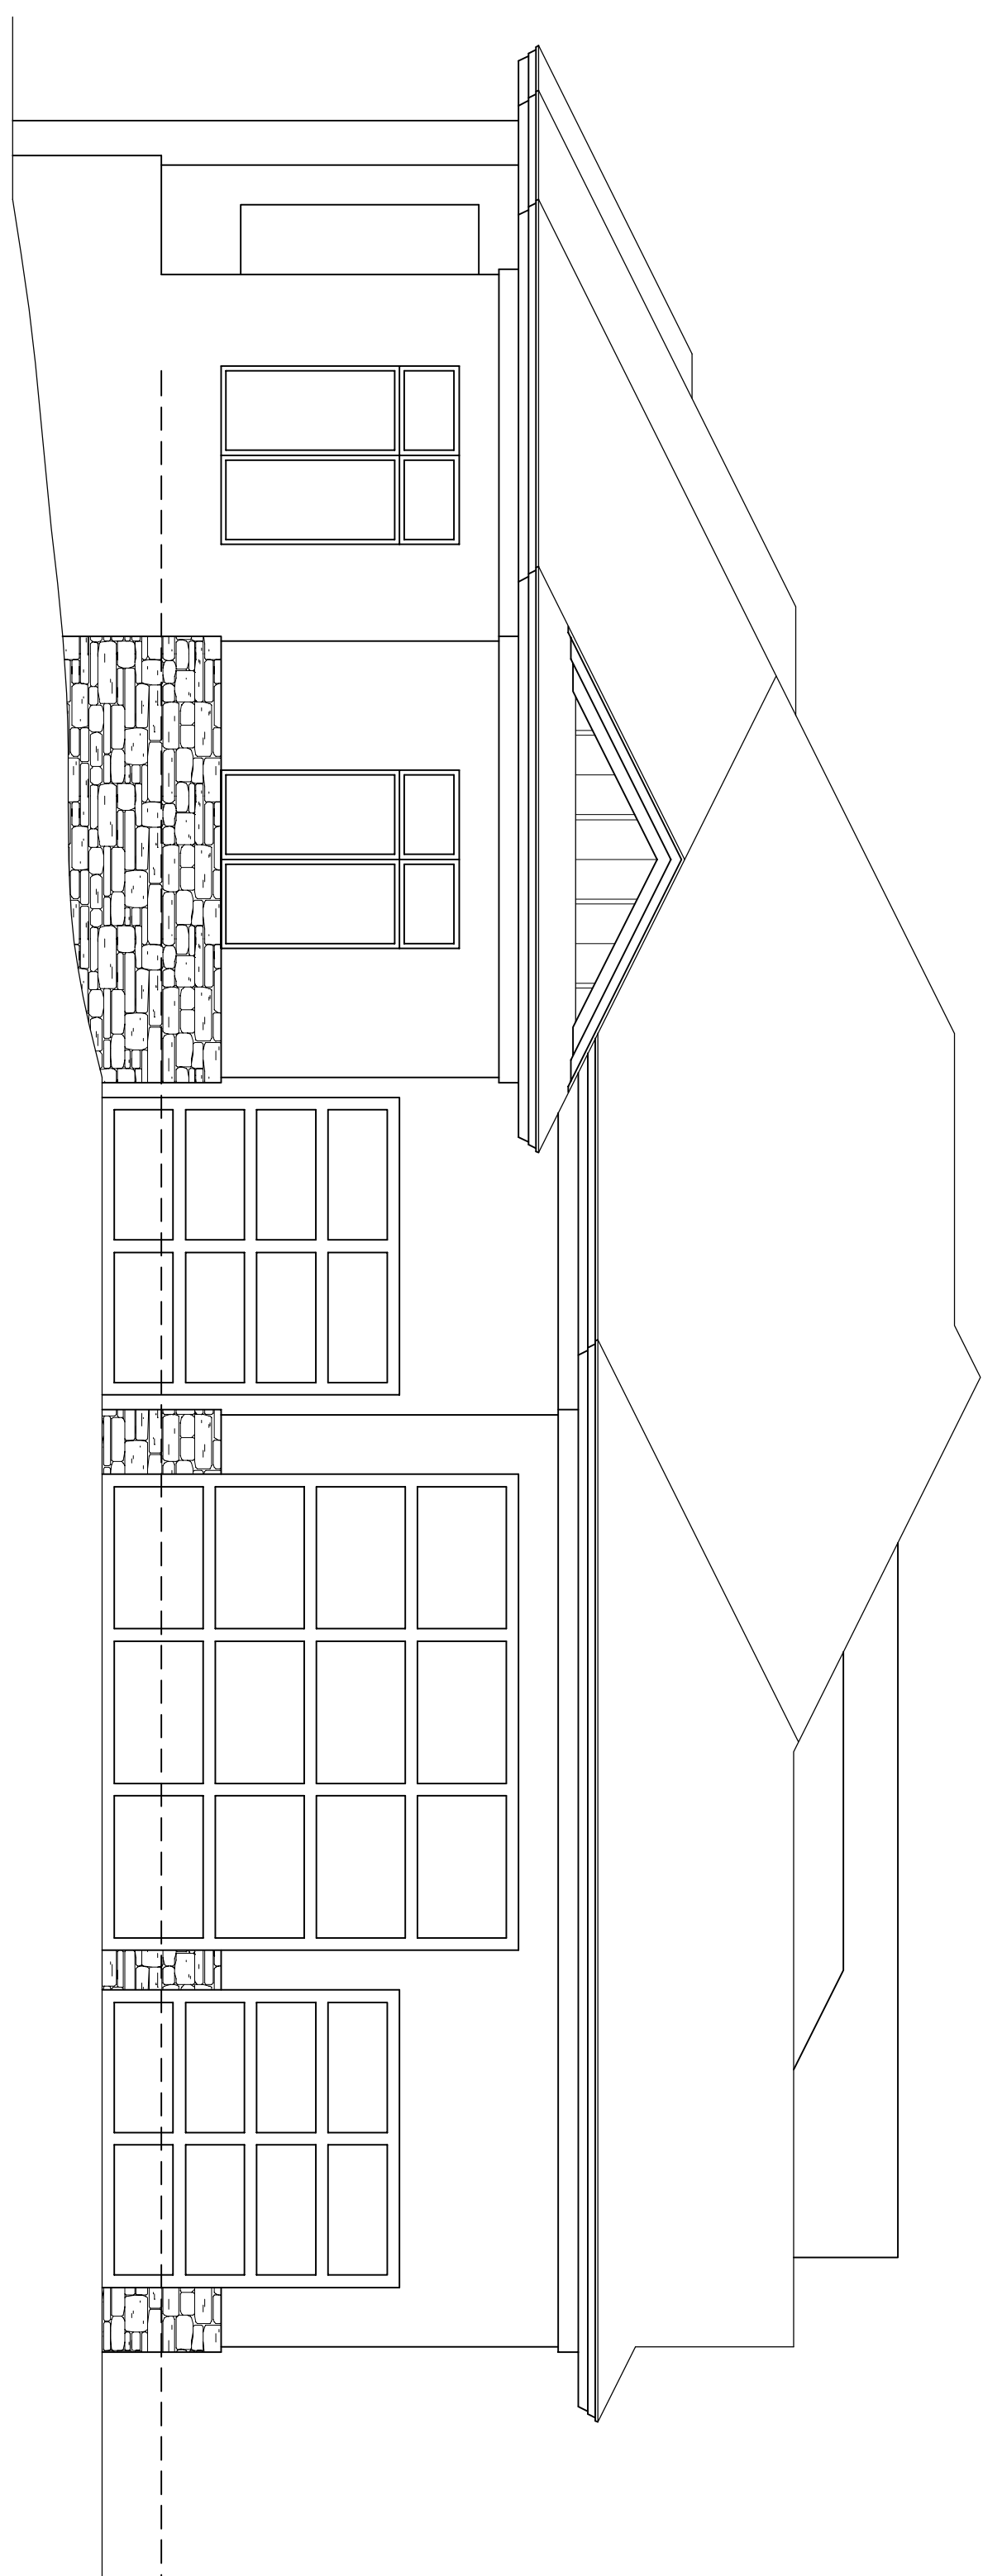


N. SUNSET ST. ELEVATION

△ FLOOR HEIGHTS RAISED

REVISIONS	BY:
02-05-2024	JG

ELEVATIONS AS NOTED

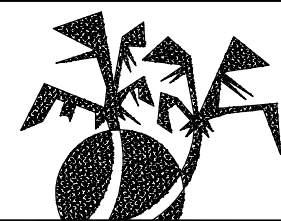

Dave Waincott
DESIGNS

3825 BECK BLVD #702, NAPLES, FL 34114

239-353-1815 FAX: 239-353-3405

1960 SAN MARCO SPEC

DATE: 12-15-2023

SCALE: 3/16" = 1'-0"

DRAWN: J. GREENWELL

JOB: 2023-337

SHEET: A2

OF 7 SHEETS