


Q:\LAND 2017\7518_FRUIT FARM CREEK CULVERT\100-AUTOCAD\00518-00 ROW PERMIT\CURRENT PLANS\00518-00 FCC.DWG 7/25/2019 4:59 PM

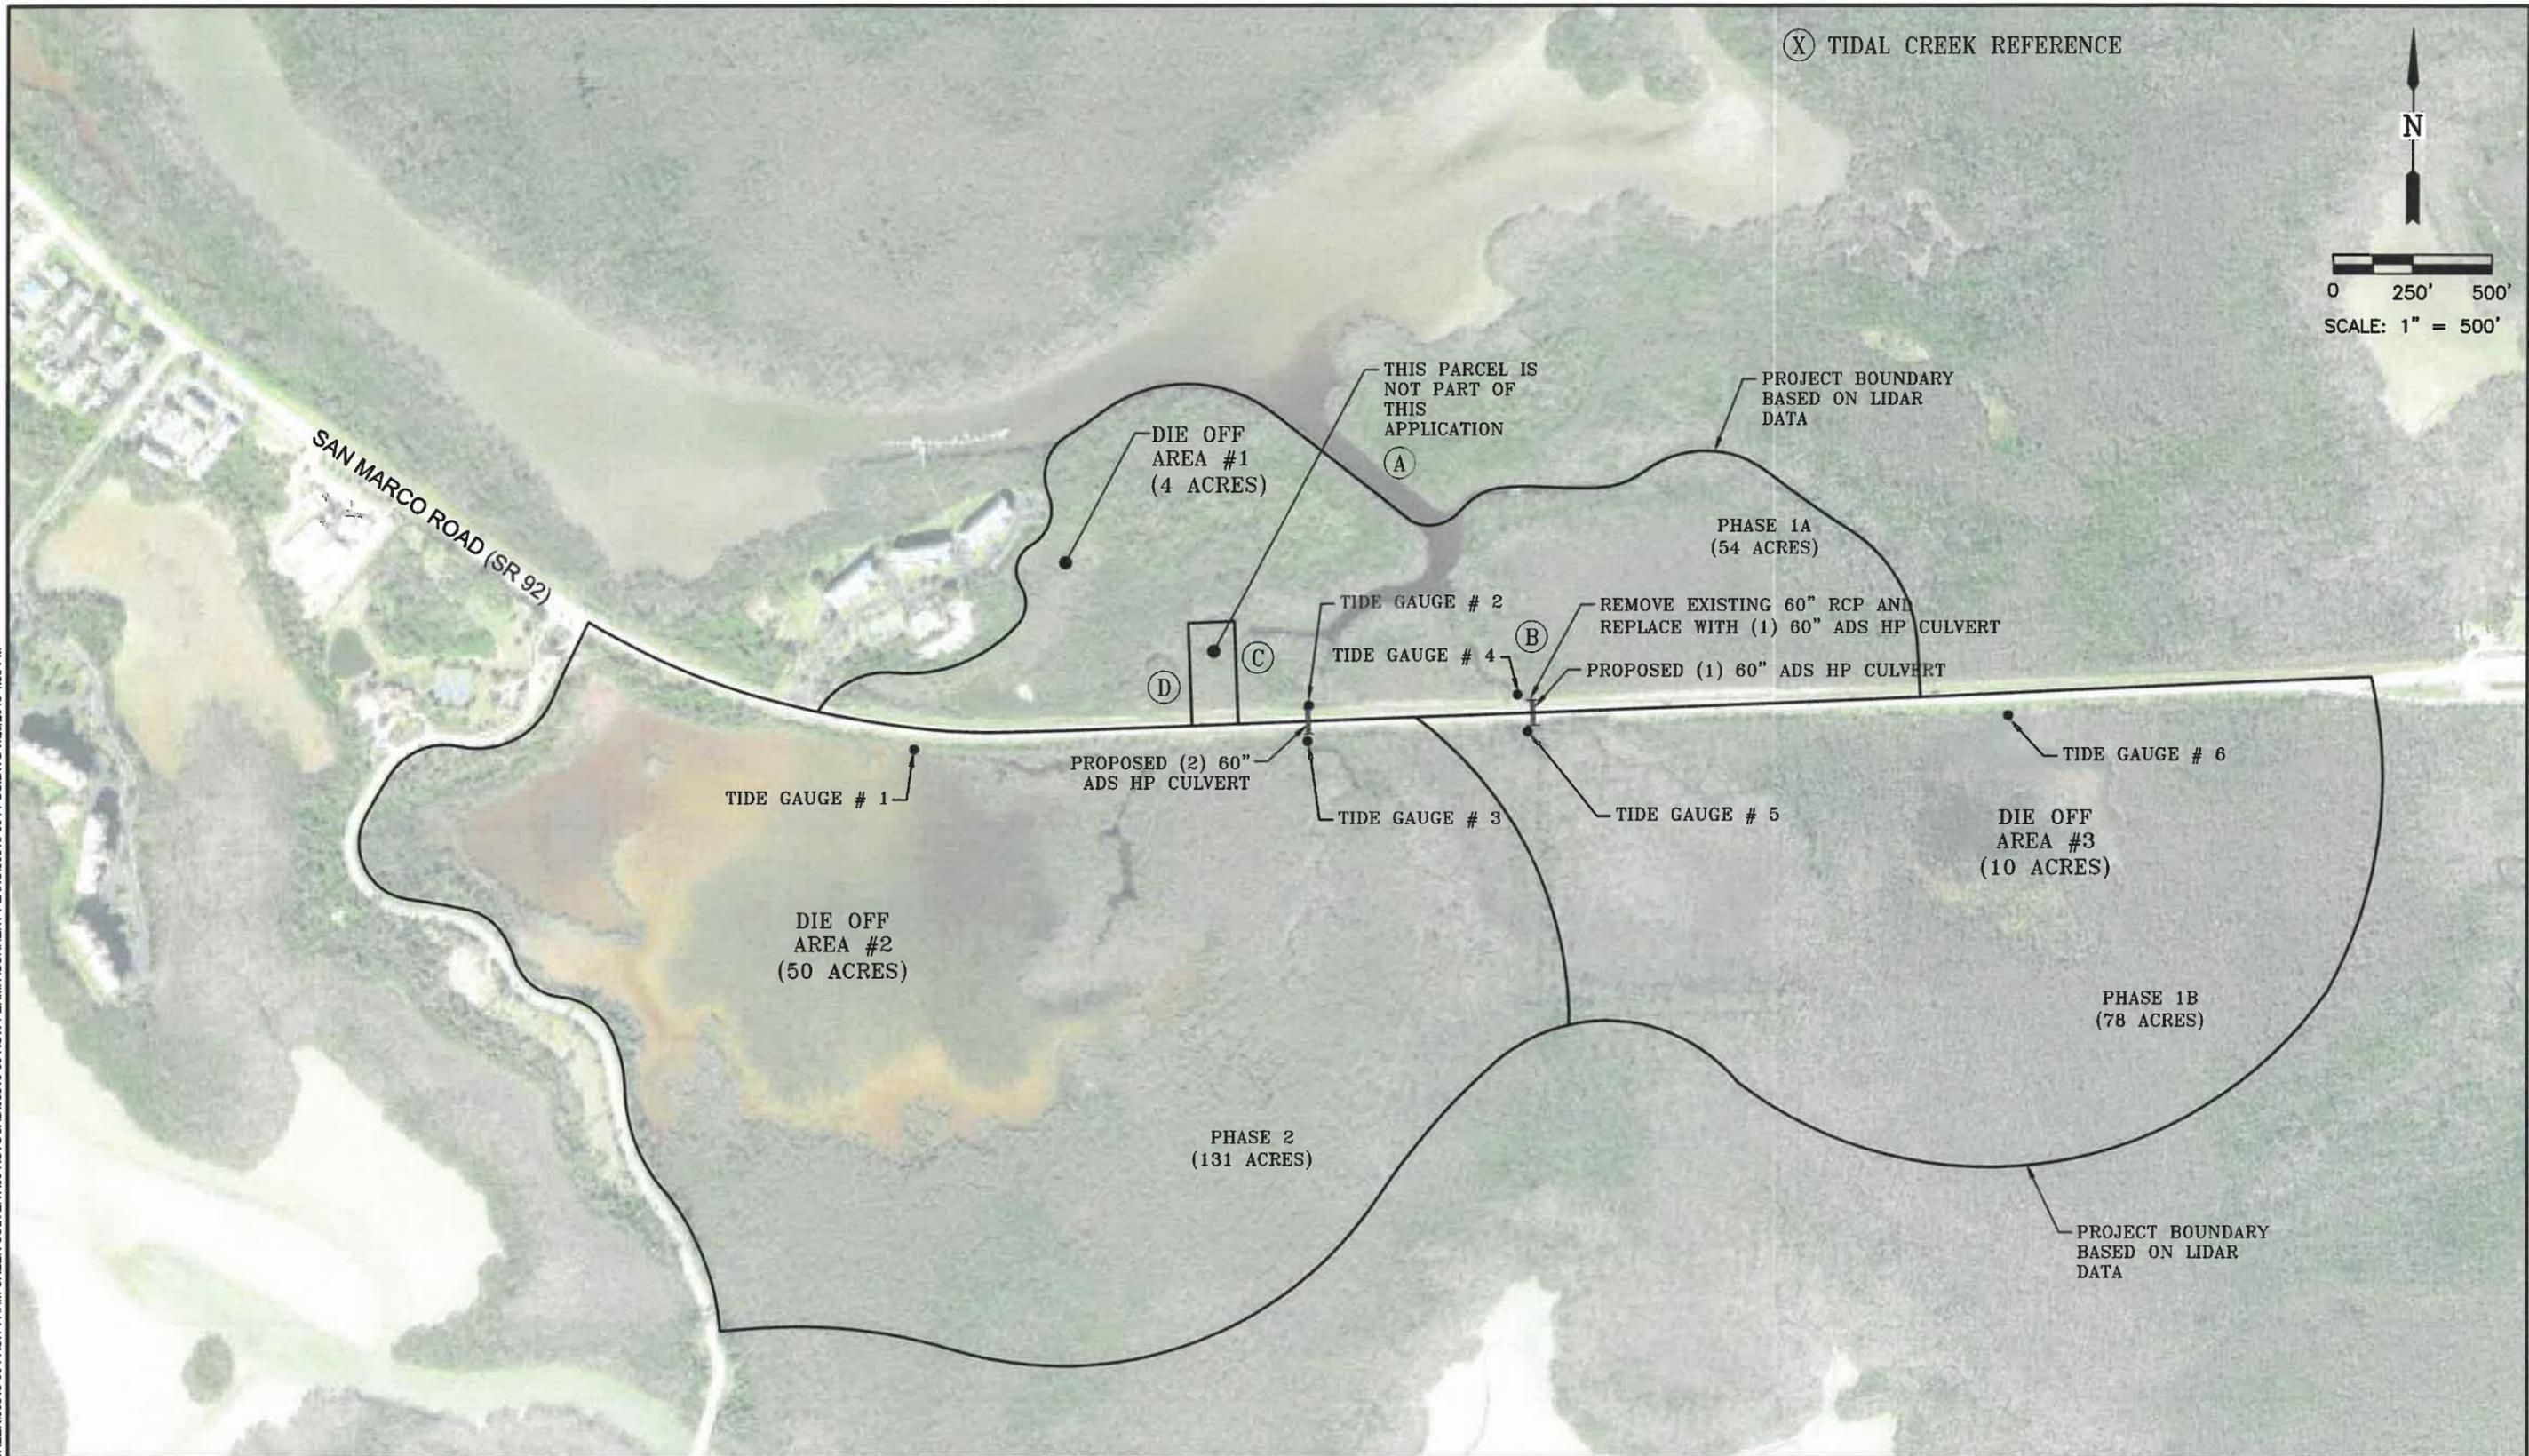

#	DATE	REVISIONS

APPLICANT
 ROOKERY BAY NATIONAL
 ESTUARINE RESEARCH RESERVE
 300 TOWER ROAD
 NAPLES, FL 34113
 PHONE: 239-417-6300
 FAX: 239-417-6315

CO-APPLICANT
 CITY OF MARCO ISLAND
 50 BOLD EAGLE DRIVE
 MARCO ISLAND, FL 34145
 PHONE: 239-389-5000
 FAX: 239-389-4359

J.R. EVANS ENGINEERING

J.R. EVANS ENGINEERING, P.A.
 9351 CORKSCREW ROAD, SUITE 102
 ESTERO, FLORIDA 33928
 PHONE: (239) 405-9148
 FAX: (239) 288-2537
 WWW.JREVANSENGINEERING.COM

**RESTORATION OF MANGROVES
 AT FRUIT FARM CREEK**

AERIAL PLAN

JOSHUA R. EVANS, P.E.
 FL. LICENSE No. 57436
 FL. COA # 29226

PROJECT #: 00518-00

FILE DATE: 07 / 2019

SHEET : 3