





Reviewed for code compliance
K Grigsby
 05/02/2024 4:14:19 PM

Reviewed for code compliance
Joshua Ooyman
 05/13/2024 11:56:04 AM

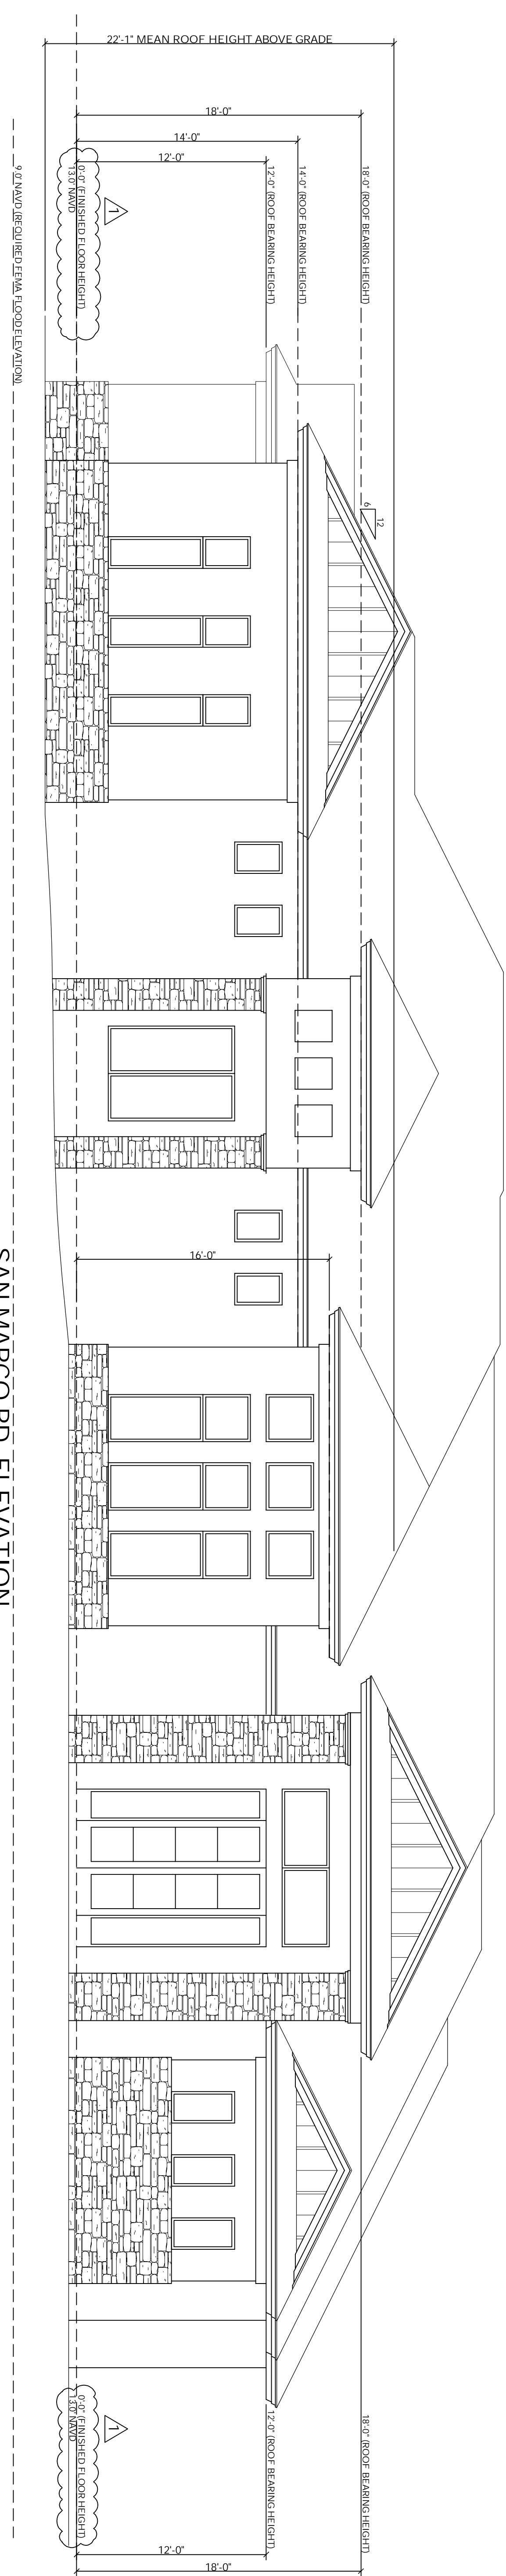

SAN MARCO RD. ELEVATION

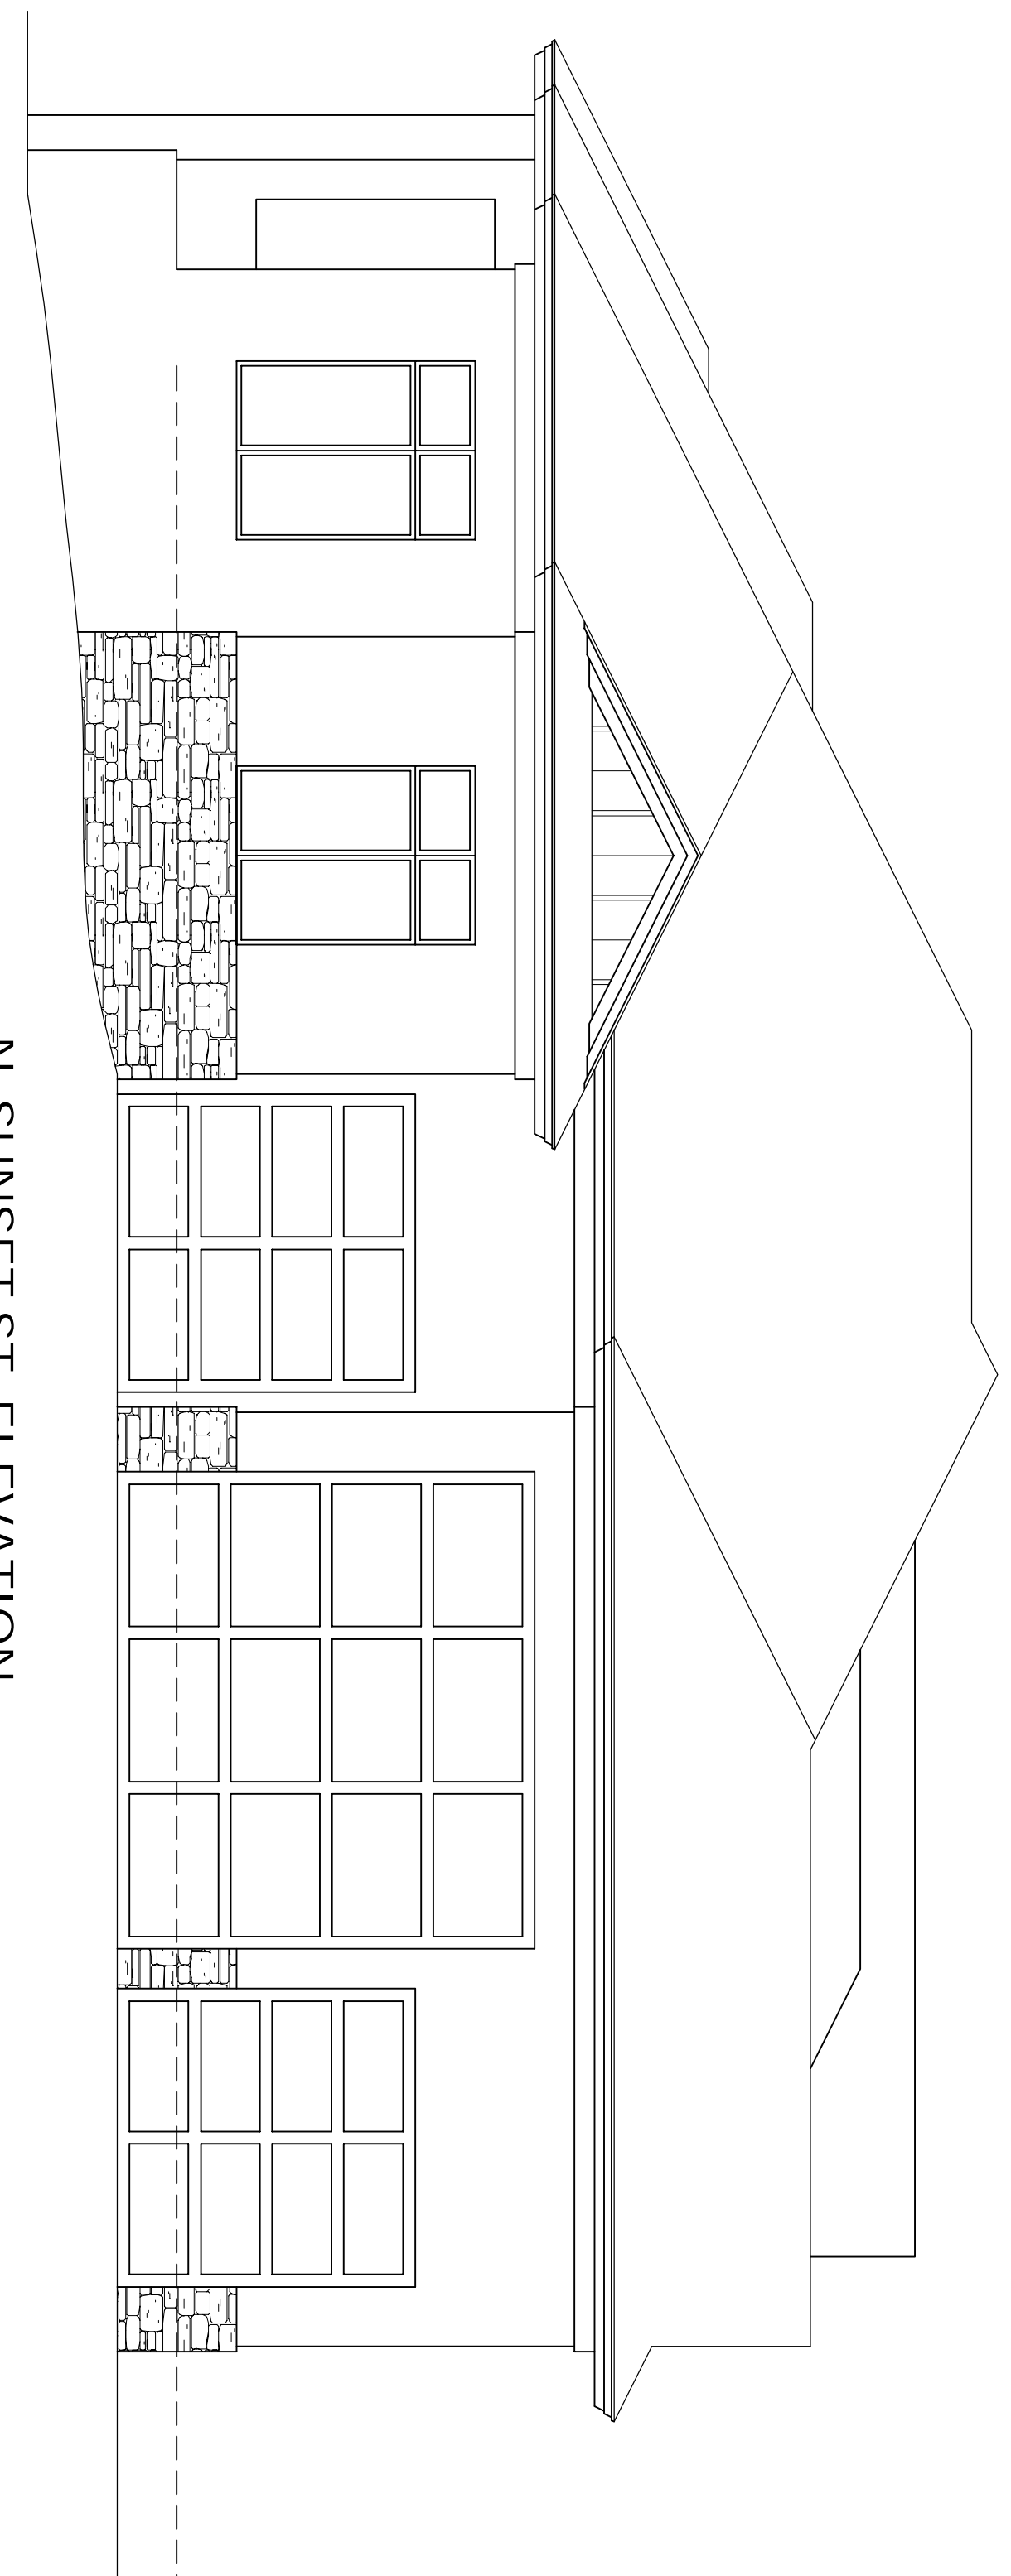

N. SUNSET ST. ELEVATION

△ FLOOR HEIGHTS RAISED

REVISIONS	BY:
02-05-2024	JG

ELEVATIONS AS NOTED

Dave Waincott
 DESIGNS

3825 BECK BLVD #702, NAPLES, FL 34114 239-353-1815 FAX: 239-353-3405

1960 SAN MARCO SPEC

DATE: 12-15-2023
 SCALE: 3/16" = 1'-0"
 DRAWN: J. GREENWELL
 JOB: 2023-937
 SHEET: A2
 OF 7 SHEETS