


Plotted By: Shy Kelsie - Sheet - Veterans' Park - Layout: H-03 - May 10, 2022 - 10:34:46am - K:\SAP_URC\048353024 - veterans park marco island\CAD\plan sheets\H-01 Hardscape Plan.dwg
 This document, together with the concepts and designs presented herein, as an instrument of service, is intended only for the specific purpose and client for which it was prepared. Release of and improper reliance on this document without written authorization and adaptation by Kimley-Horn and Associates, Inc. shall be without liability to Kimley-Horn and Associates, Inc.

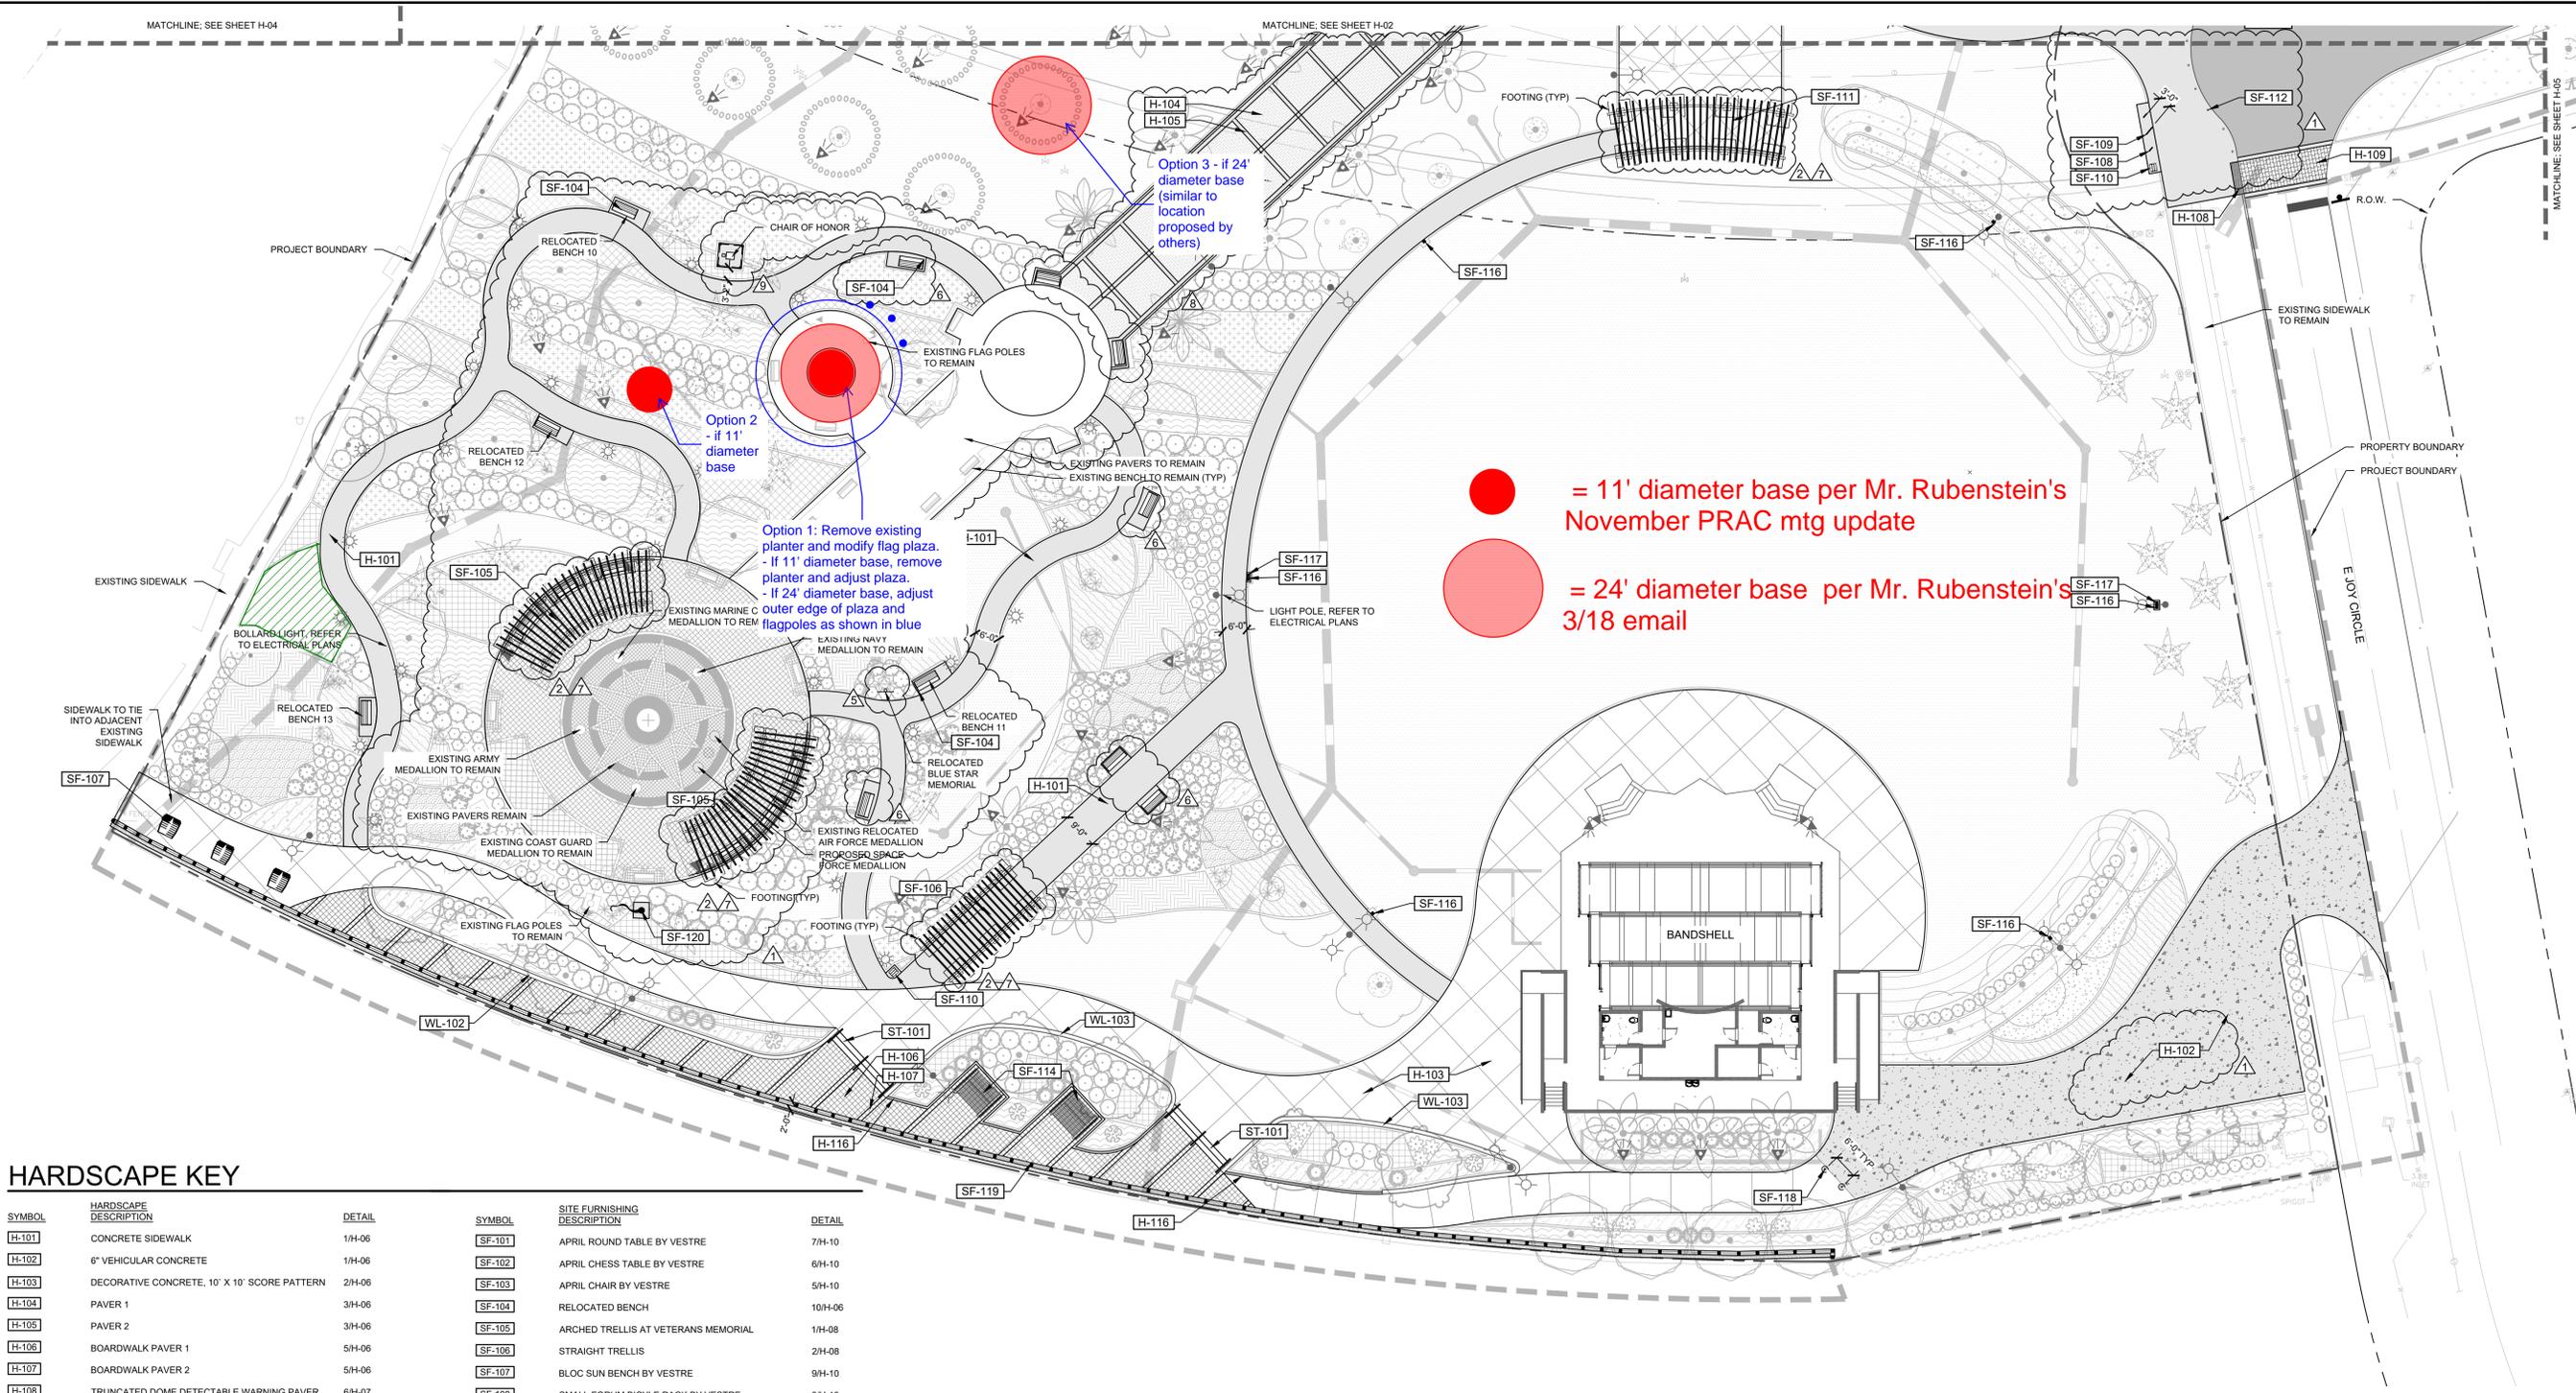


HARDSCAPE KEY

SYMBOL	HARDSCAPE DESCRIPTION	DETAIL	SYMBOL	SITE FURNISHING DESCRIPTION	DETAIL
[H-101]	CONCRETE SIDEWALK	1/H-06	[SF-101]	APRIL ROUND TABLE BY VESTRE	7/H-10
[H-102]	6" VEHICULAR CONCRETE	1/H-06	[SF-102]	APRIL CHESS TABLE BY VESTRE	6/H-10
[H-103]	DECORATIVE CONCRETE, 10' X 10' SCORE PATTERN	2/H-06	[SF-103]	APRIL CHAIR BY VESTRE	5/H-10
[H-104]	PAVER 1	3/H-06	[SF-104]	RELOCATED BENCH	10/H-06
[H-105]	PAVER 2	3/H-06	[SF-105]	ARCHED TRELLIS AT VETERANS MEMORIAL	1/H-08
[H-106]	BOARDWALK PAVER 1	5/H-06	[SF-106]	STRAIGHT TRELLIS	2/H-08
[H-107]	BOARDWALK PAVER 2	5/H-06	[SF-107]	BLOC SUN BENCH BY VESTRE	9/H-10
[H-108]	TRUNCATED DOME DETECTABLE WARNING PAVER	6/H-07	[SF-108]	SMALL FORUM BICYCLE RACK BY VESTRE	3/H-10
[H-109]	CROSSWALK PAVER	9/H-07	[SF-109]	LARGE FORUM BICYCLE RACK BY VESTRE	4/H-10
[H-110]	RUBBER PLAYGROUND SURFACING - CREAM	7/H-06	[SF-110]	BLOC LITTER BIN BY VESTRE	10/H-10
[H-111]	RUBBER PLAYGROUND SURFACING - LIGHT BLUE	7/H-06	[SF-111]	ARCHED TRELLIS AT BANDSHELL LAWN	3/H-08
[H-112]	RUBBER PLAYGROUND SURFACING - TURQUOISE	7/H-06	[SF-112]	URBAN BOLLARD BY VESTRE	11/H-10
[H-113]	WHEEL STOP	4/H-07	[SF-113]	BLOC BENCH BY VESTRE	8/H-10
[H-114]	6" WIDTH PEDESTRIAN CONCRETE HEADER	4/H-06	[SF-114]	TRELLIS / SWING	3/H-07
[H-115]	FOREVERLAWN SYNTHETIC TURF	6/H-06	[SF-115]	TREE GRATE	7/H-07
[H-116]	6" WIDTH LANDSCAPE ROLL CURB	5/H-07	[SF-116]	UTILITY ELECTRIC BOLLARD	1/H-10
[PG-101]	TWIST SCULPTURAL PLAY PIECE	1/H-11	[SF-117]	UTILITY WATER BOLLARD	1/H-10
[PG-102]	SCULPTURA SCULPTURAL PLAY PIECE	4/H-11	[SF-118]	REMOVEABLE BOLLARD	12/H-10
[PG-103]	GIANT CHESS GAME	2/H-07	[SF-119]	CABLE RAILING	5/H-11
[PG-104]	WINDRIDER	3/H-11	[SF-120]	FLAGPOLE FOR SPACE FORCE FLAG	6/H-11
[PG-105]	ICON PUBLIC OUTDOOR PING PONG	2/H-10	[SS-101]	ENTRY SIGN FEATURE	1/S-02
[PG-106]	DISK XL	2/H-11	[ST-101]	CAST-IN-PLACE STAIR	7/H-08
[PG-107]	BOCCE BALL COURT	1/H-07	[WL-101]	PRECAST CONCRETE SEAT WALL	2/H-09
[WL-101]	PRECAST CONCRETE SEAT WALL	2/H-09	[WL-102]	BOARDWALK CONCRETE SEATWALL	4/H-08
[WL-102]	BOARDWALK CONCRETE SEATWALL	4/H-08	[WL-103]	BOARDWALK RETAINING WALL	5/H-08
[WL-103]	BOARDWALK RETAINING WALL	5/H-08			

GRAPHIC SCALE IN FEET
0 10 20 40

NORTH


CALL 2 WORKING DAYS BEFORE YOU DIG
IT'S THE LAW! DIAL 811
Know what's below. Call before you dig.
SUNSHINE STATE ONE CALL OF FLORIDA, INC.

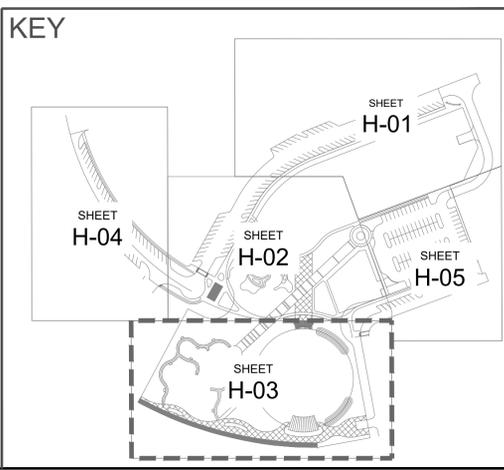

No.	REVISIONS	DATE	BY
1	CHAIR OF HONOR	05/09/22	KDS
2	PAVER PATTERN	02/16/22	KDS
3	TRELLIS SHIFT	02/16/22	KDS
4	RFT C-C56	2/14/22	KDS
5	RFL C-C24	09/30/21	IMAL
6	REV 2 - PERMIT COMMENTS	06/10/21	DME
7	REV 1	05/12/21	KDS

Kimley»Horn

© 2021 KIMLEY-HORN AND ASSOCIATES, INC.
1777 MAIN STREET, SUITE 200, SARASOTA, FL 34236
PHONE: 941-579-7600
WWW.KIMLEY-HORN.COM CA 00060696

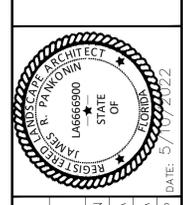

KHA PROJECT	048353024
DATE	SEPT. 2021
SCALE	AS SHOWN
DESIGNED BY	KHA
DRAWN BY	KHA
CHECKED BY	JRP
DATE	5/17/2022

HARDSCAPE PLAN

VETERANS' PARK
PREPARED FOR
CITY OF MARCO ISLAND
901 PARK AVE. MARCO ISLAND, FLORIDA 34145
CITY OF MARCO ISLAND FLORIDA

SHEET NUMBER
H-03