


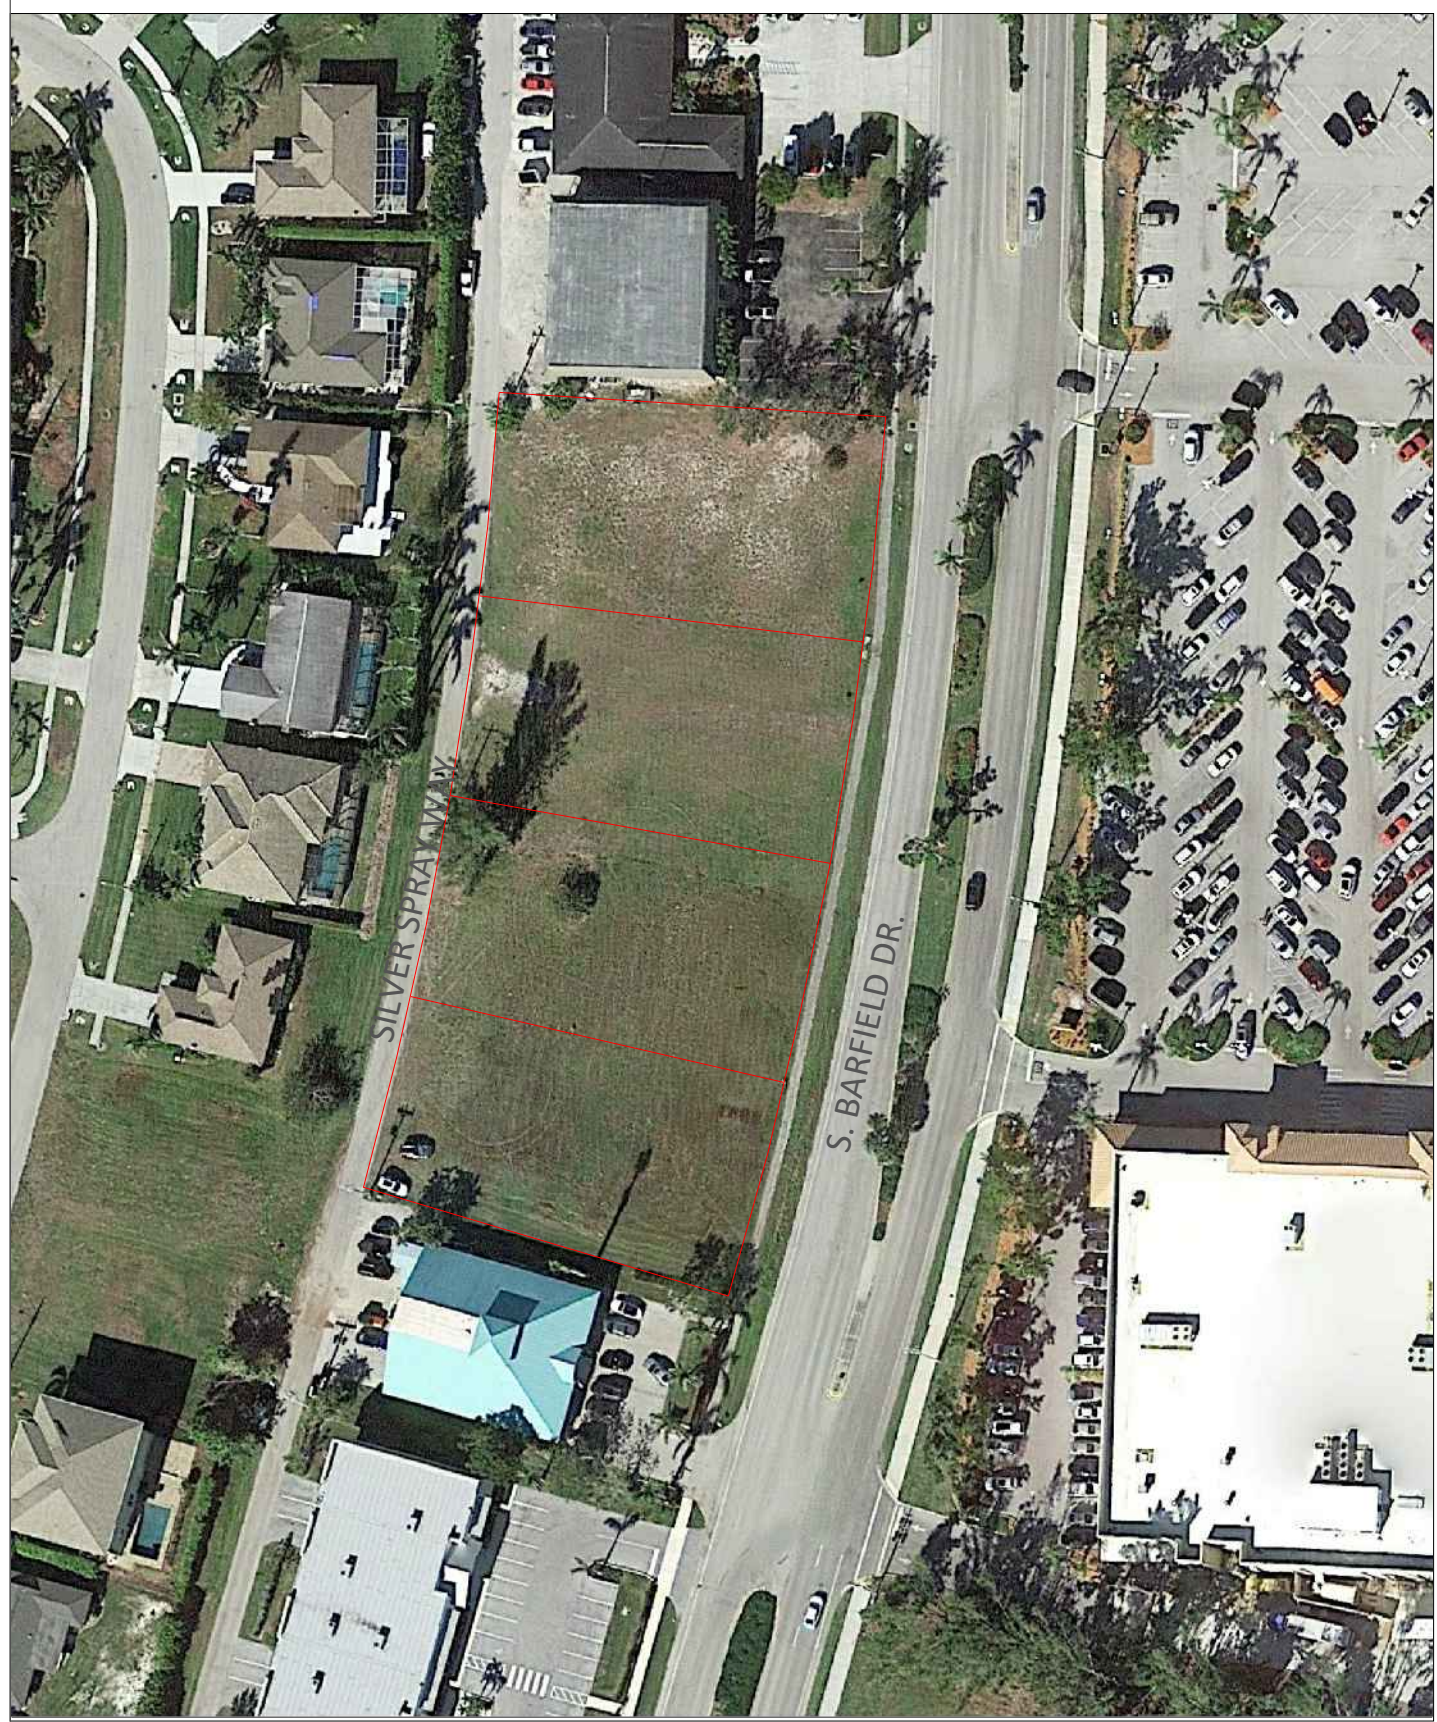

Blair A. Foley, P.E., LLC
Civil Engineer/ Development Consultant

120 Edgemere Way
Naples, FL 34105
Phone (239)263-1222
Cell (239) 289-4900
Fax (239) 263-0472
E-mail Fols000@aol.com

Marco Luxe Aerial
Marco Island, FL

DATE	PROJECT NO.	FILE NO.	SCALE	SHEET
10/12/23			1" = 100'	1