




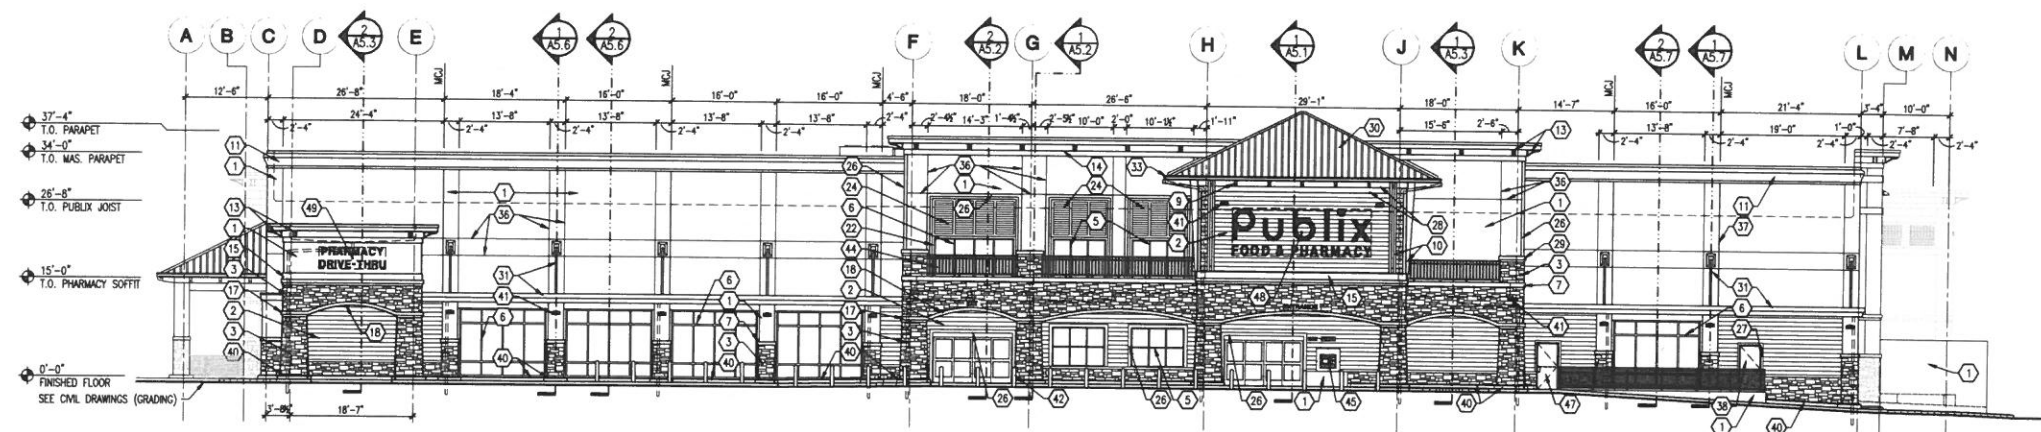


1 NORTH ELEVATION (FRONT)

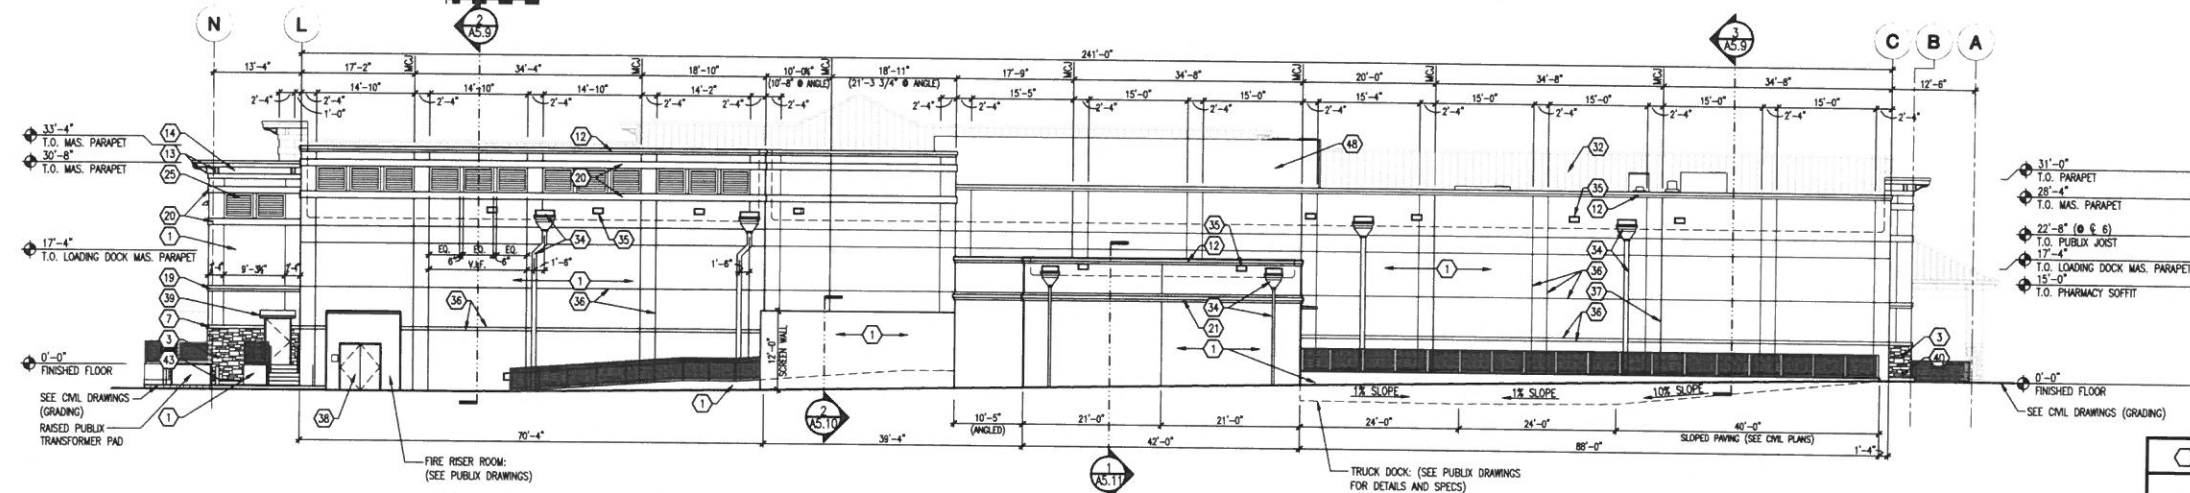

2 SOUTH ELEVATION (REAR)

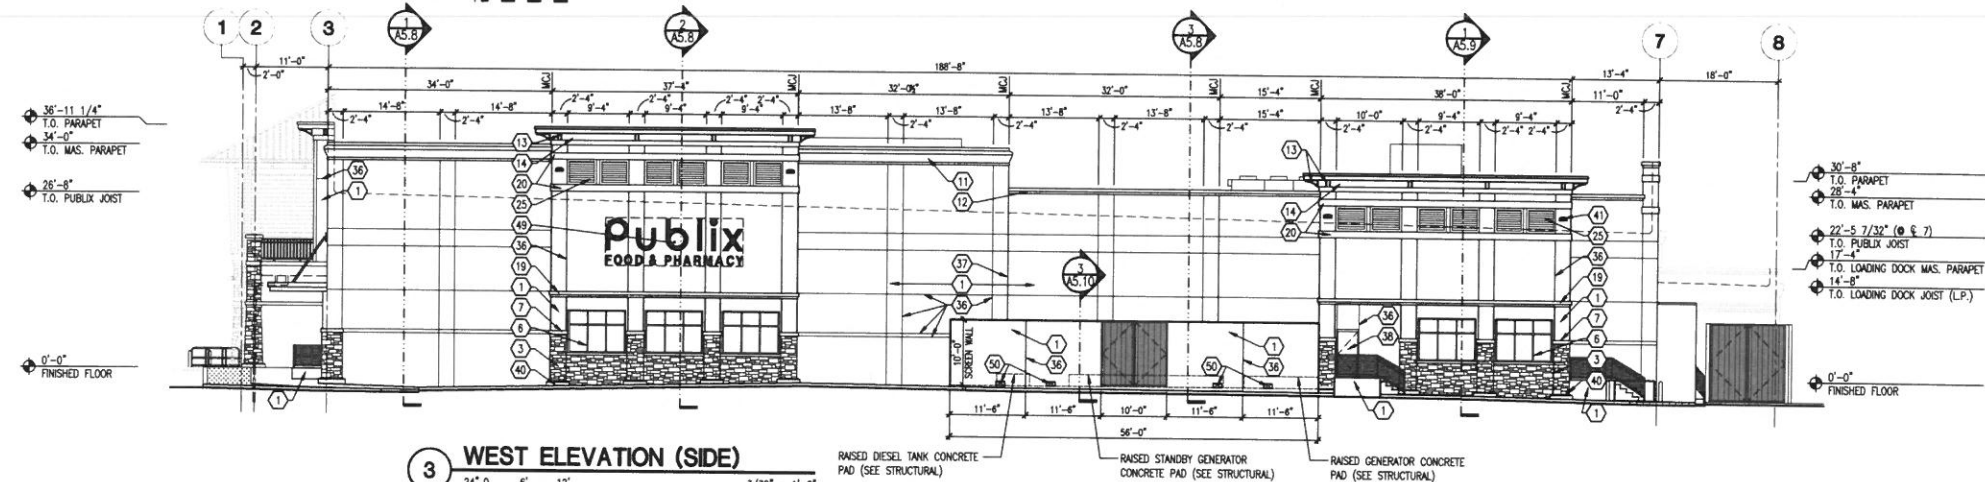

3 WEST ELEVATION (SIDE)

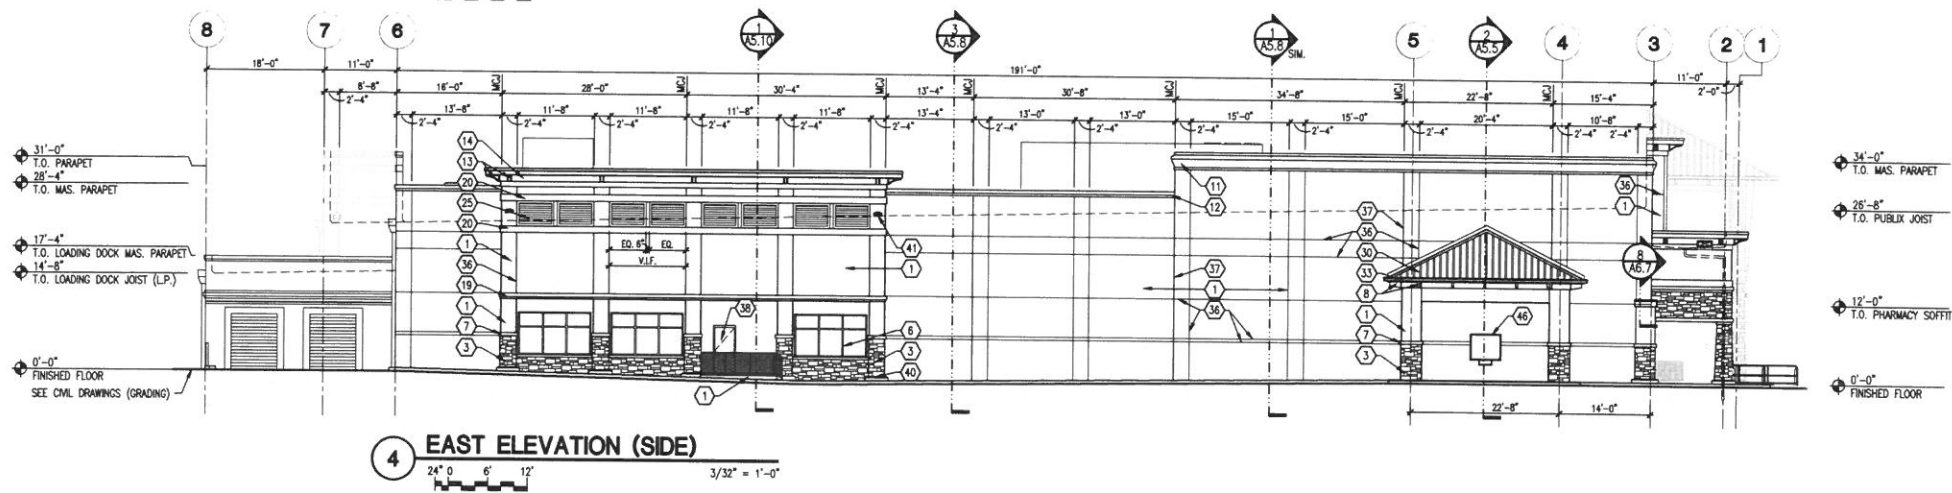

4 EAST ELEVATION (SIDE)

KEYED NOTES

- 1 PAINTED CEMENT PLASTER
- 2 FIBER CEMENTITIOUS LAP SIDING
- 3 1 1/2" THICK CORAL STONE VENEER
- 4 NOT USED
- 5 CLEAR ANODIZED ALUMINUM STOREFRONT (SEE PUBlix DRAWINGS)
- 6 CLEAR ANODIZED ALUMINUM SPANDREL STOREFRONT SYSTEM
- 7 CEMENT PLASTER BAND
- 8 ALUMINUM BRACKET (SEE DETAIL 1/A6.4)
- 9 ALUMINUM BRACKET (SEE DETAIL 2/A6.4)
- 10 ALUMINUM BRACKET (SEE DETAIL 3/A6.4)
- 11 E.I.F.S. SYSTEM "CROWN MOULDING" (SEE DETAIL 4A5/A6.1)
- 12 E.I.F.S. SYSTEM "CROWN MOULDING" (SEE DETAIL 9A10/A6.1)
- 13 E.I.F.S. SYSTEM BRACKET (SEE DETAIL 4/A6.4)
- 14 E.I.F.S. SYSTEM "TRIM BAND" (SEE DETAIL "A" 5/A6.4)
- 15 E.I.F.S. SYSTEM "TRIM BAND" (SEE DETAIL "B" 5/A6.4)
- 16 E.I.F.S. SYSTEM "TRIM BAND" (SEE DETAIL "C" 5/A6.4) (SEE 1/A5.4 & 1/A5.5)
- 17 E.I.F.S. SYSTEM "TRIM BAND" (SEE DETAIL "D" 5/A6.4)
- 18 E.I.F.S. SYSTEM "TRIM BAND" (SEE DETAIL "E" 5/A6.4)
- 19 E.I.F.S. SYSTEM "TRIM BAND" (SEE DETAIL "F" 5/A6.4)
- 20 E.I.F.S. SYSTEM "TRIM BAND" (SEE DETAIL "G" 5/A6.4)
- 21 E.I.F.S. SYSTEM "TRIM BAND" (SEE DETAIL "H" 5/A6.4)
- 22 E.I.F.S. SYSTEM "TRIM BAND" (SEE DETAIL "J" 5/A6.4)
- 23 NOT USED
- 24 DECORATIVE E.I.F.S. "BAHAMA SHUTTER" (SEE DETAIL 6/A6.4)
- 25 FAUX E.I.F.S. LOUVER (DETAIL 11/A6.4)
- 26 FIBER CEMENTITIOUS TRIM BOARD: 5/4" X 5-1/2"
- 27 FIBER CEMENTITIOUS TRIM BOARD: 5/4" X 3-1/2"
- 28 FIBER CEMENTITIOUS TRIM BOARD: 5/4" X 10"
- 29 PRECAST CONCRETE COLUMN CAP (SEE DETAILS 10/A6.2) (COLOR P-3, VITAL YELLOW)
- 30 STANDING SEAM METAL ROOF
- 31 PRE-ENGINEERED ALUMINUM CANOPY SYSTEM (SHEET A6.5)
- 32 .032" THICK "FABRIS" ALUMINUM PARAPET PANELS
- 33 .063" PRE-FIN. ALUM. GUTTER & DOWNSPOUT LINKED TO STORM SEWER SYSTEM
- 34 S.S. SCUPPER & DOWNSPOUT LINKED TO STORM SEWER SYSTEM
- 35 STAINLESS STEEL ROOF OVERFLOW SCUPPER
- 36 3/4" CEMENT PLASTER REVEALS (SEE DETAIL 9/A6.4)
- 37 3/4" 2-PIECE CEMENT PLASTER CONTROL SCREED (SEE DETAIL 8/A6.4)
- 38 PAINTED HOLLOW METAL DOOR (SEE PUBlix)
- 39 CONCRETE EYEBROW (SEE PUBlix)
- 40 CONTINUOUS CONCRETE CURB
- 41 WALL MOUNTED LIGHT FIXTURE (SEE ELECTRICAL)
- 42 STAINLESS STEEL BOLLARD (TYP. AT FRONT OF STORE) (DETAIL 12/A6.6)
- 43 STEEL BOLLARD (TYP. AT REAR OF STORE) (DETAIL 13/A6.6)
- 44 ALUMINUM GUARDRAIL (SEE DETAIL 9/A6.2)
- 45 ATM MACHINE AND PRESTO SIGN (SEE PUBlix DRAWINGS)
- 46 PHARMACY DRIVE-THRU WINDOW (SEE PUBlix DRAWINGS)
- 47 CLEAR ANODIZED STOREFRONT DOOR (SEE PUBlix)
- 48 MECHANICAL PENTHOUSE (SEE PUBlix)
- 49 SIGNAGE J-BOX: CONTRACTOR TO COORDINATE SIGN INSTALLATION MOUNTING REQUIREMENTS IN THIS AREA WITH SIGN CONTRACTOR. PROVIDE BACKING FOR SIGN WHERE REQUIRED BY SIGN CONTRACTOR.
- 50 8" HIGH X 16" WIDE MASONRY OPENING, BOTTOM FLUSH WITH CONCRETE SLAB (WALL OPENING TO DRAIN WATER) (SEE STRUCTURAL)

FISHER AND ASSOCIATES, L.L.C.

ARCHITECTS
PLANNERS
INTERIOR DESIGNERS

226 BELLAIR RD. CLEARWATER, FL 33764 (727) 445-4455

PUBLIC EXTERIOR ELEVATIONS

SHOPS OF MARCO PUBlix
REPLACEMENT STORE #275 (CANOPY)

175 SOUTH BARFIELD DRIVE
MARCO ISLAND, FL 34145

RELEASED FOR:
BID 09-30-19
PERMIT 09-30-19
CONSTR. -

REVISIONS:



WILLIAM JOE FISHER
ARCHITECT 0010829

A4.1

Issue Date: 09-30-19
Project No.: 216027