



Reviewed
KDeFedericis
12/03/2019 3:09:46 PM


FRONT
NORTH ELEVATION

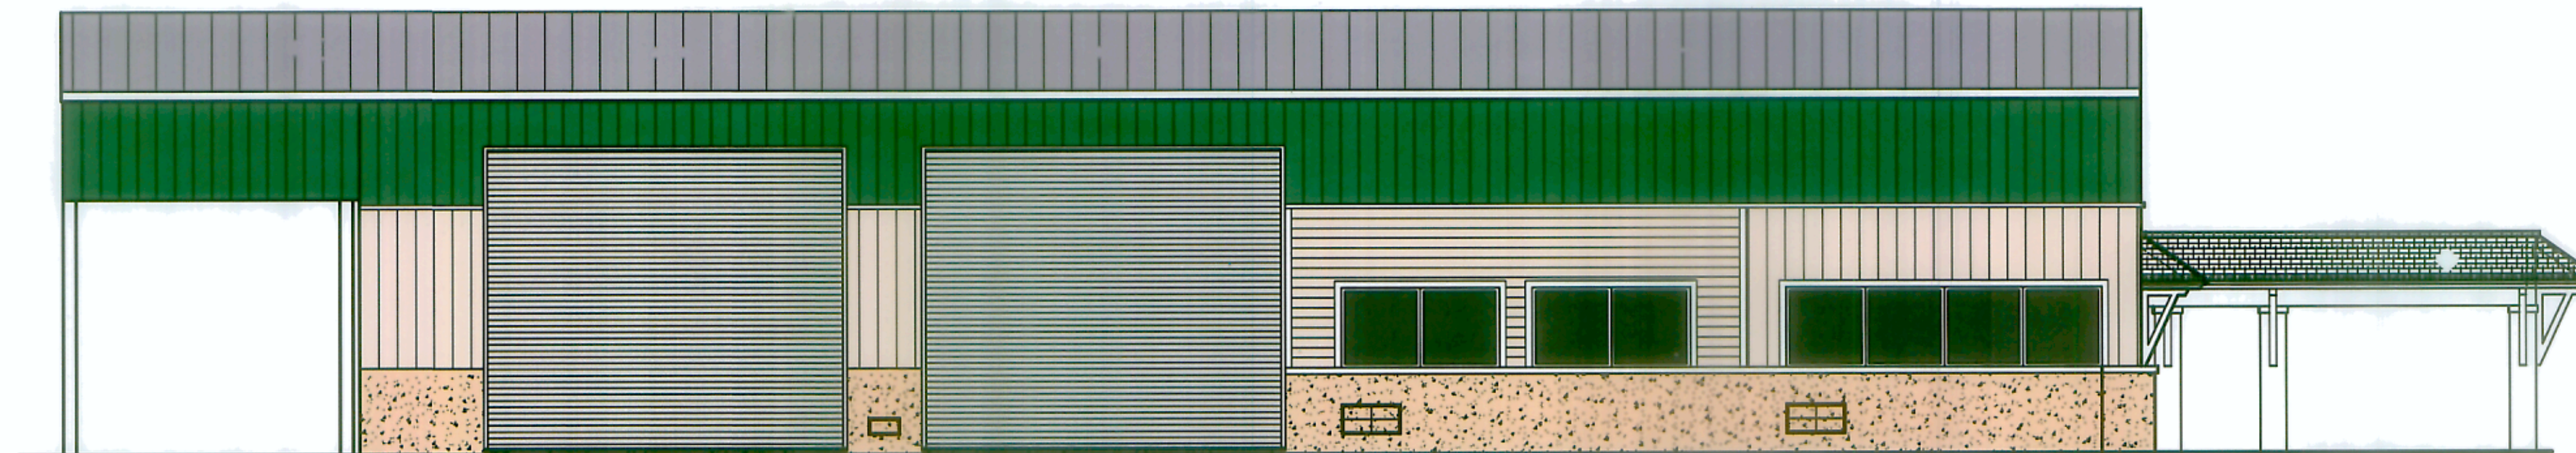

EAST ELEVATION

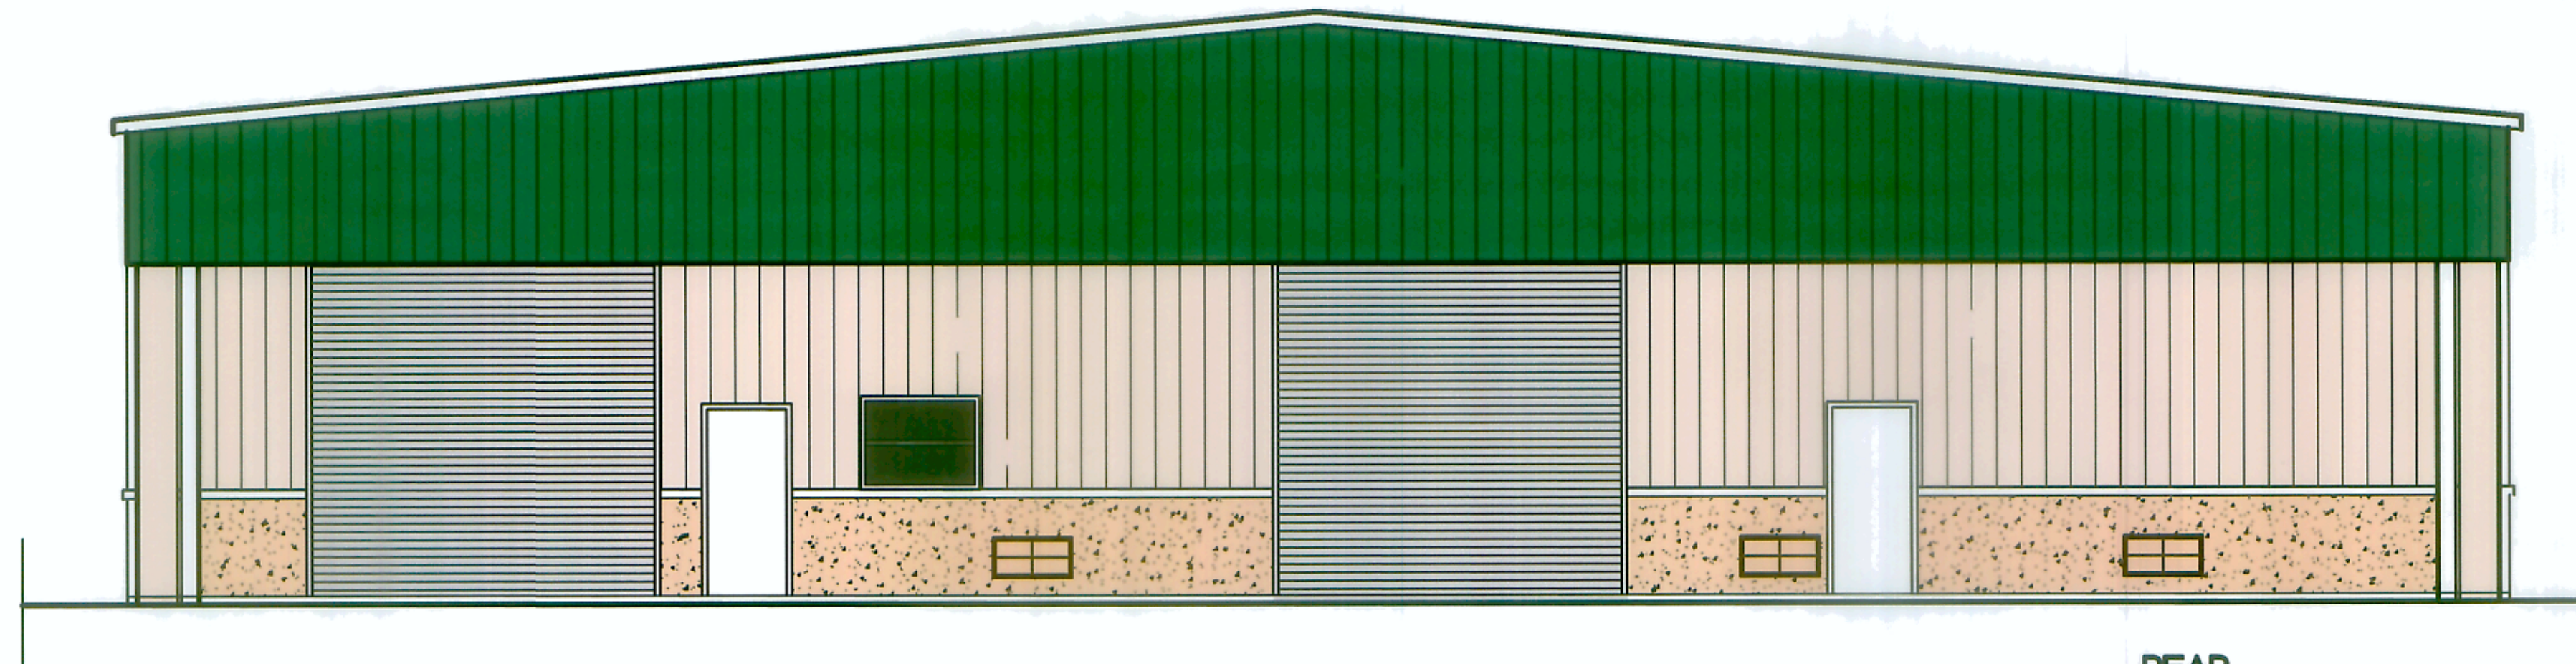

REAR
SOUTH ELEVATION

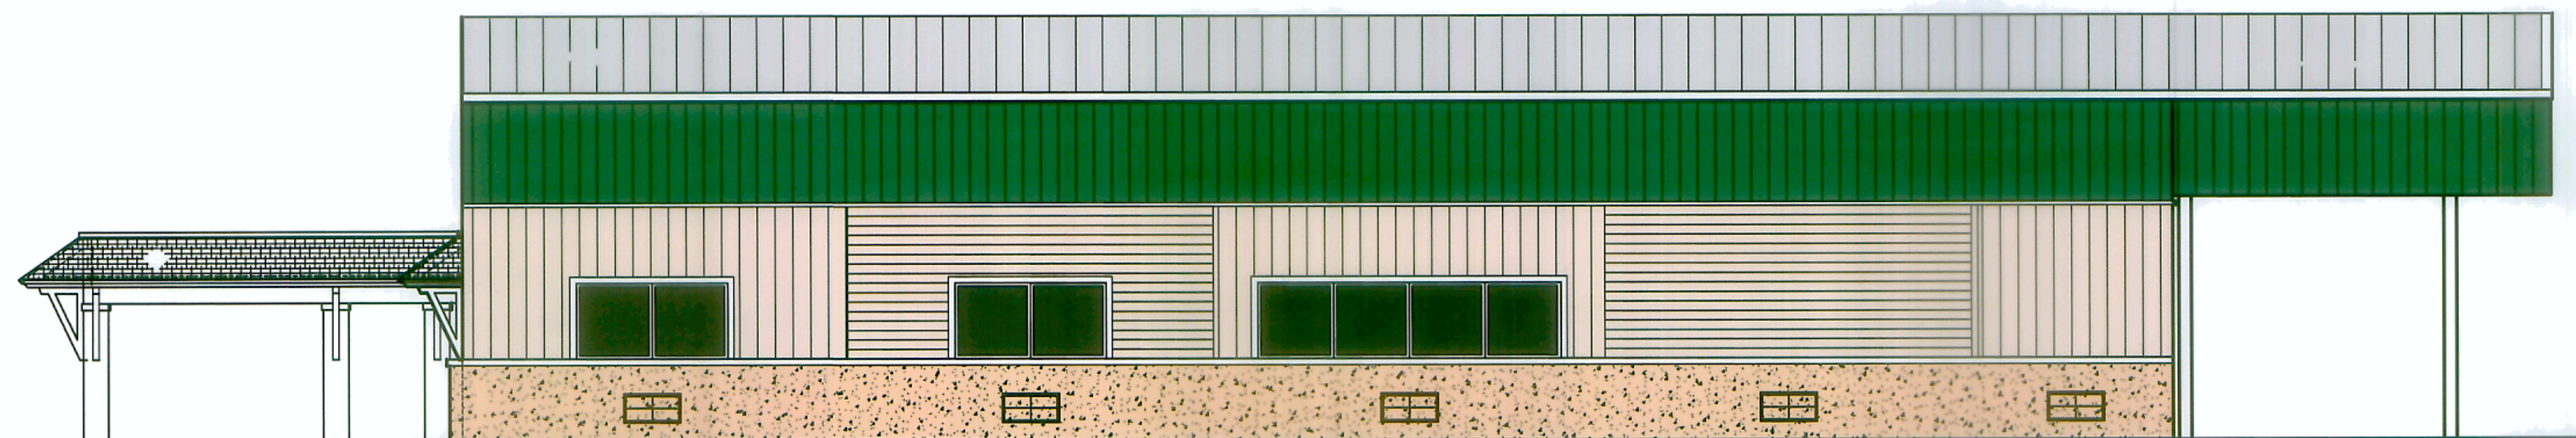

WEST ELEVATION

DRAWN
CHECKED CMJA
JOB NO. WALKER
DATE 05/20/19

REVISIONS

WALKER TRANSPORT FACILITY
1000 NORTH BARFIELD DRIVE
MARCO ISLAND, FLORIDA



C. MATT JOYNER, P.A. ARCHITECT A.I.A.
606 NINTH STREET NORTH, SUITE # 101
NAPLES, FLORIDA 34102



(239)-261-1899 AA-0003055 CELL (239)-450-0298