



39

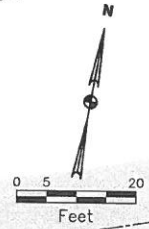

SHEET
NO.

30

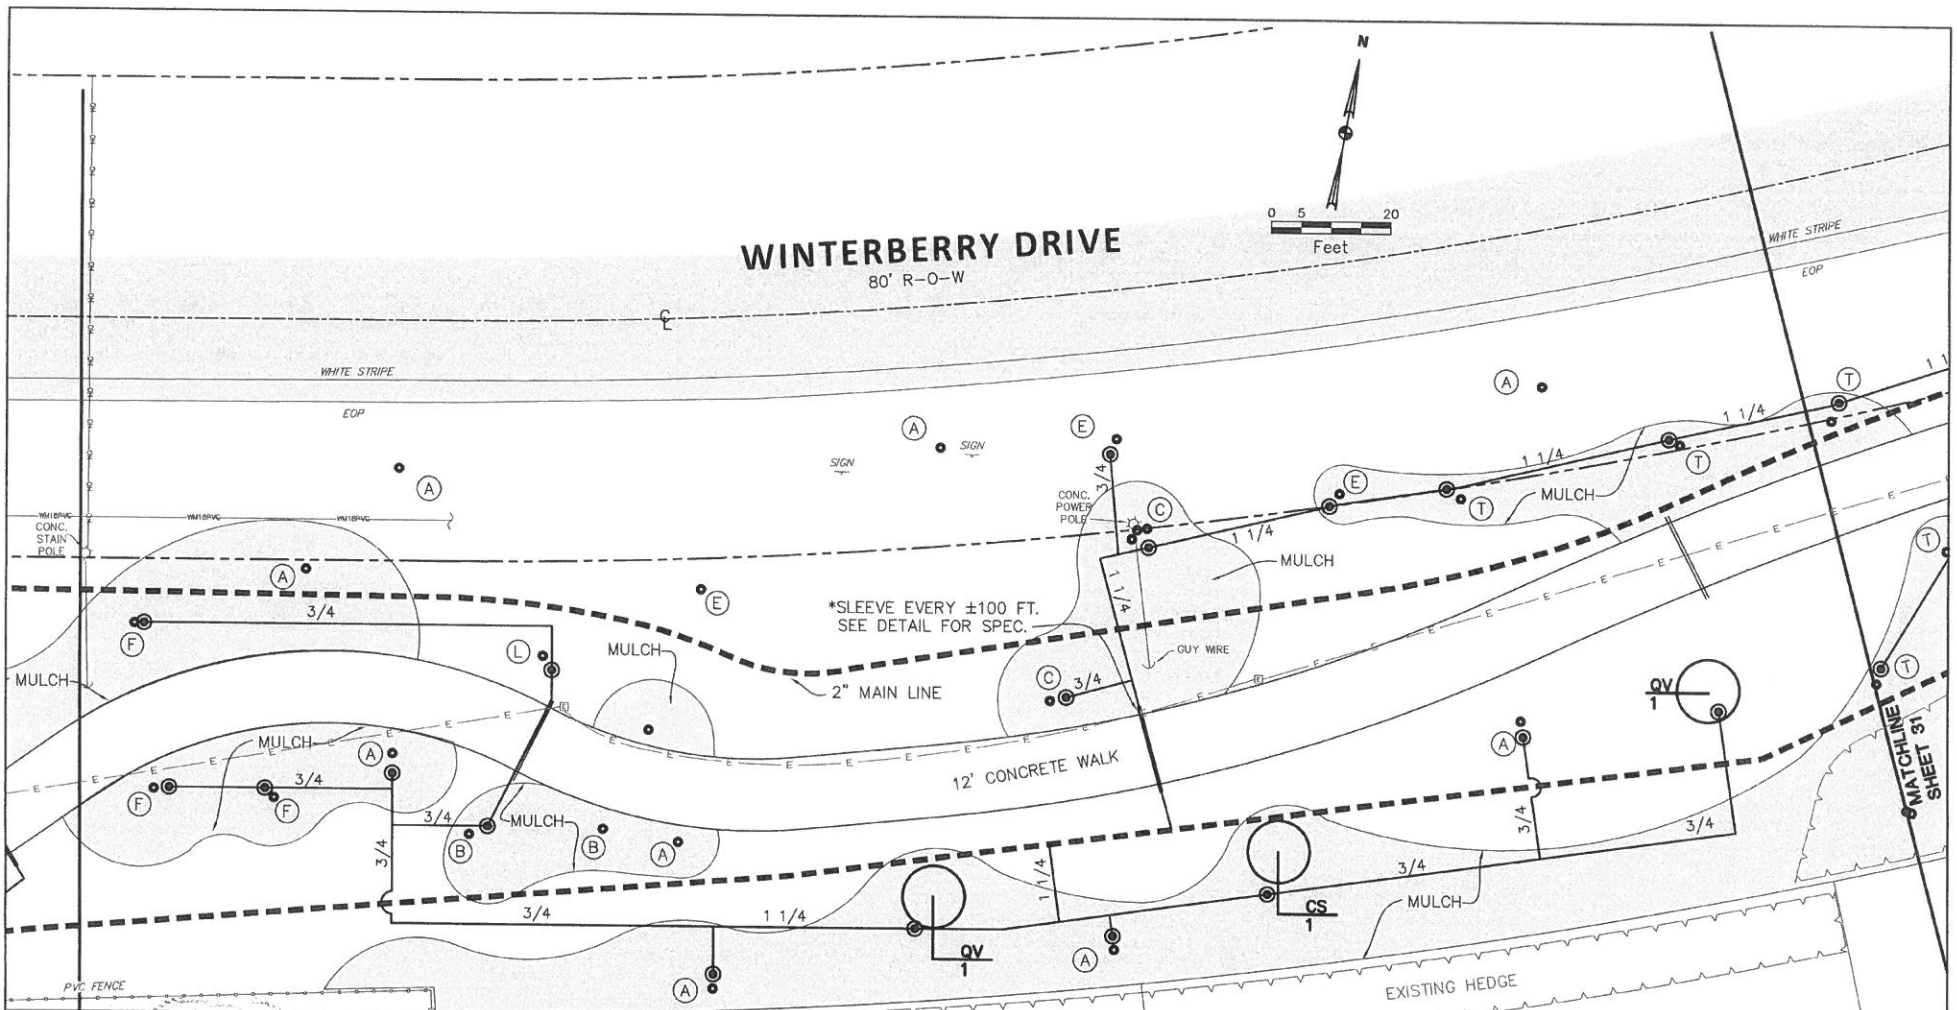

MATCHLINE SHEET 29

Wayne Hook
#1440
LOT 6, BLOCK 311
(IMPROVED)
2/10/17

LEGEND

- 2" MAIN LINE
- 570 MIST HEAD 6" 180°
- ⊙ STREAM BUBBLER

EXISTING HEDGE

#1448
LOT 7, BLOCK 311
(IMPROVED)

#1456
LOT 8, BLOCK 311
(IMPROVED)

NEW TREES

- 1 CS Chorisia speciosa Floss Silk Tree, Pink
- 2 QV Quercus virginiana Live Oak

EXISTING TREES

- A BLACK OLIVE = 7
- B FOXTAIL PALM = 3
- C SABAL PALM = 2
- E OAK = 3
- F PAUROTIS PALM = 3
- L GUMBO LIMBO = 1
- T HONG KONG = 4

W. WAYNE HOOK
LICENSE NUMBER: LA0001593
1284 LASTRADA LANE
NAPLES, FLORIDA 34103-8943

DATE	BY	DESCRIPTION

AMERICAN ENGINEERING CONSULTANTS OF MARCO ISLAND, INC.

CERTIFICATE OF AUTHORIZATION NUMBER: 26446

573 BALD EAGLE DRIVE MARCO ISLAND, FL 34145
(334) 364-1687 (FAX) 364-1271



CITY OF MARCO ISLAND

WINTERBERRY DRIVE FROM PEACOCK TERRACE TO WEST SIDE OF BARFIELD DRIVE



LANDSCAPING IRRIGATION CONCEPT PLAN SHEET

SHEET NO. 31

WINTERBERRY DRIVE

80' R-O-W

BARCELONA COURT
60' R-O-W

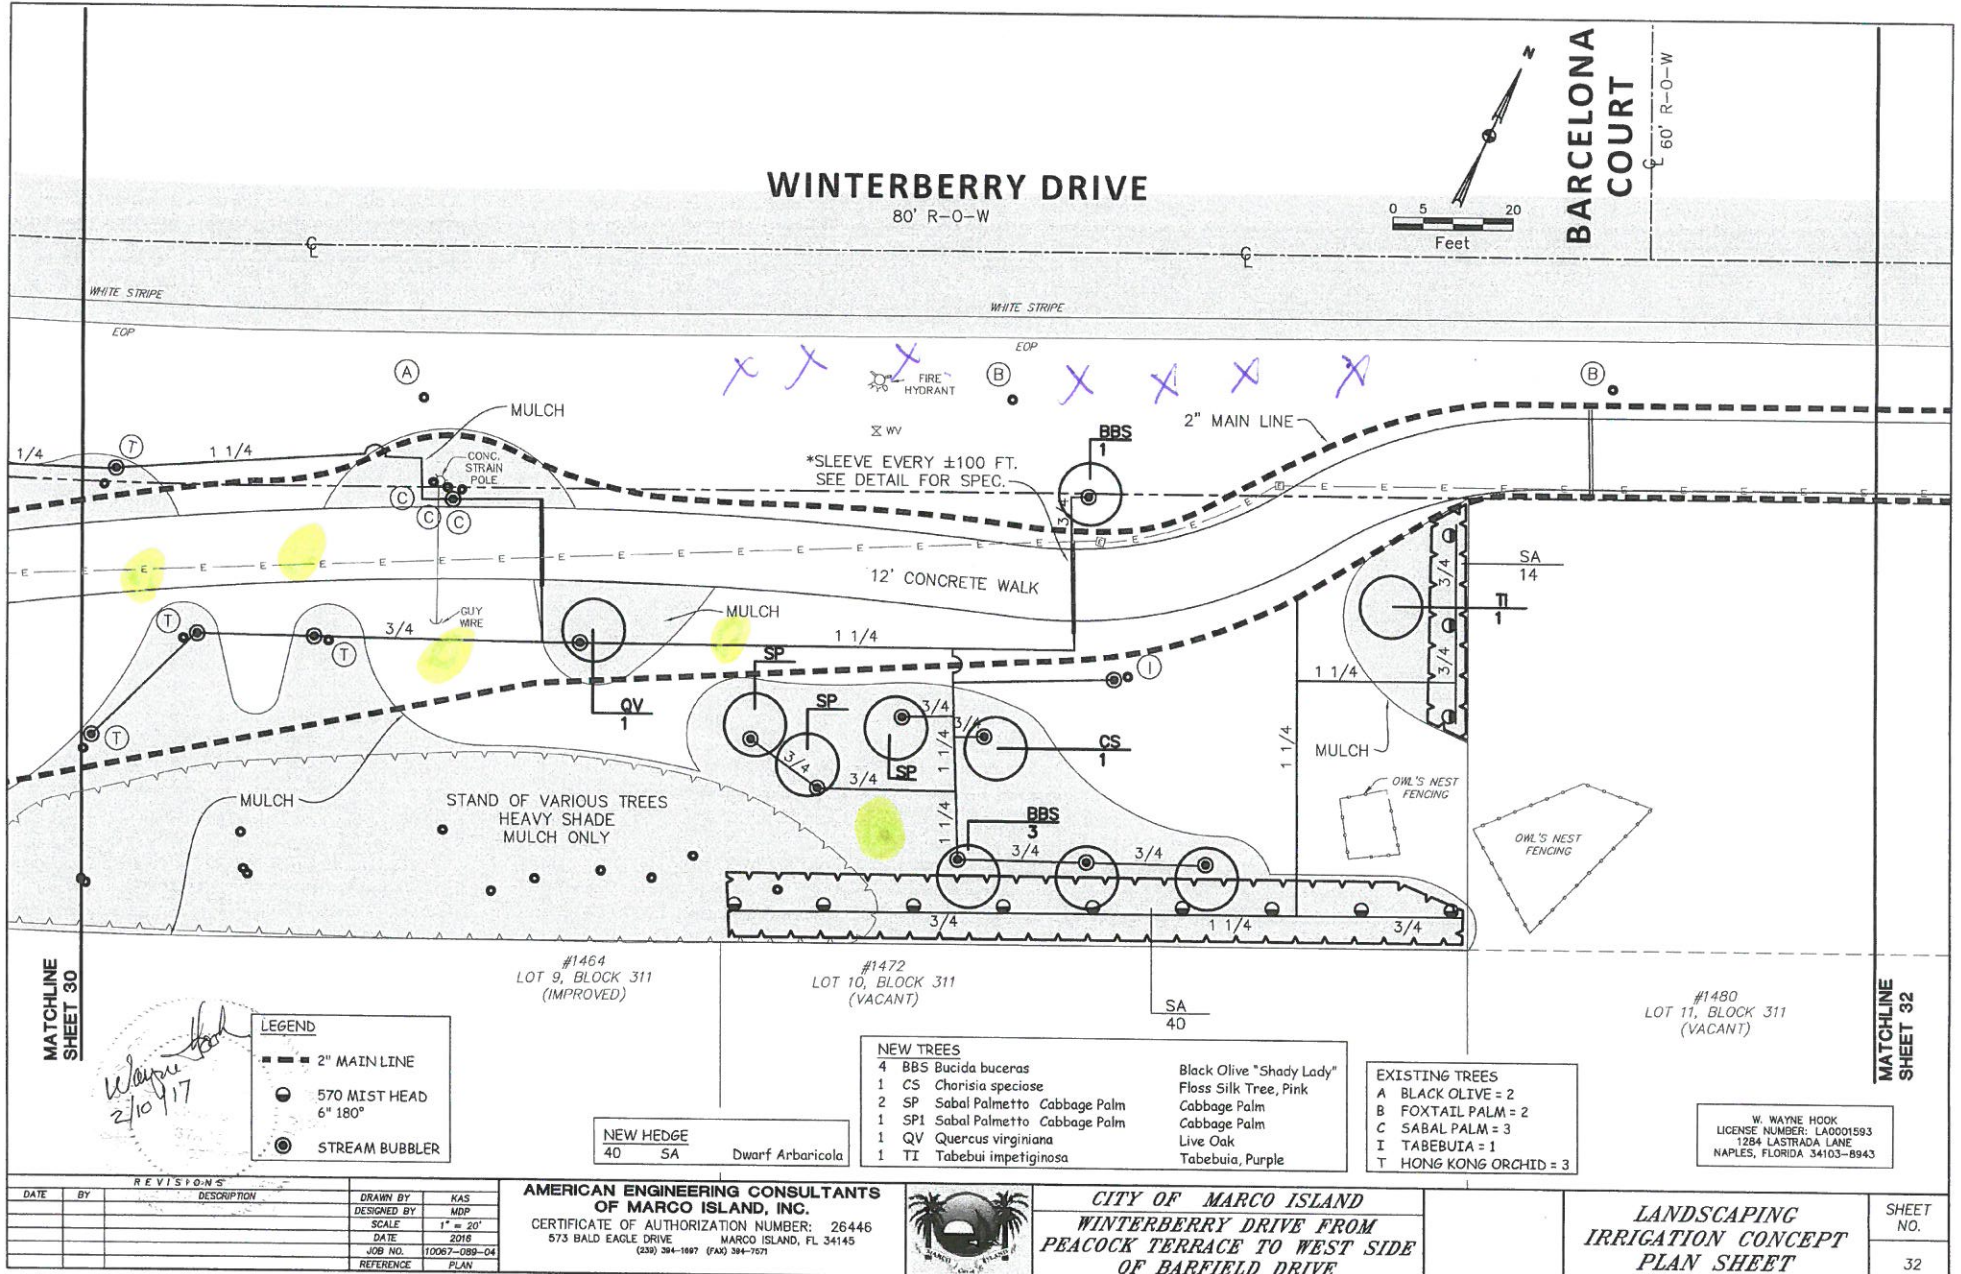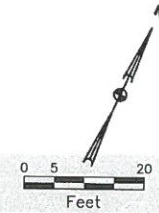

- LEGEND**
- 2" MAIN LINE
 - 570 MIST HEAD 6" 180°
 - ⊙ STREAM BUBBLER

- NEW TREES**
- | | |
|----------------------------|--------------------------|
| 4 BBS Bucida buceras | Black Olive "Shady Lady" |
| 1 CS Chorisia speciosa | Floss Silk Tree, Pink |
| 2 SP Sabal Palmetto | Cabbage Palm |
| 1 SP1 Sabal Palmetto | Cabbage Palm |
| 1 QV Quercus virginiana | Live Oak |
| 1 TI Tabebuia impetiginosa | Tabebuia, Purple |

- EXISTING TREES**
- A BLACK OLIVE = 2
 - B FOXTAIL PALM = 2
 - C SABAL PALM = 3
 - I TABEBUIA = 1
 - T HONG KONG ORCHID = 3

NEW HEDGE
40 SA Dwarf Arbuticola

W. WAYNE HOOK
LICENSE NUMBER: LA0001593
1284 LASTRADA LANE
NAPLES, FLORIDA 34103-8943

REVISIONS		
DATE	BY	DESCRIPTION
2/10/17	Wayne	

AMERICAN ENGINEERING CONSULTANTS OF MARCO ISLAND, INC.
 CERTIFICATE OF AUTHORIZATION NUMBER: 26446
 575 BALD EAGLE DRIVE MARCO ISLAND, FL 34145
 (239) 394-1997 (FAX) 394-7071



CITY OF MARCO ISLAND
WINTERBERRY DRIVE FROM
PEACOCK TERRACE TO WEST SIDE
OF BARFIELD DRIVE



LANDSCAPING
IRRIGATION CONCEPT
PLAN SHEET

SHEET NO.
32

3

WINTERBERRY DRIVE

80' R-O-W

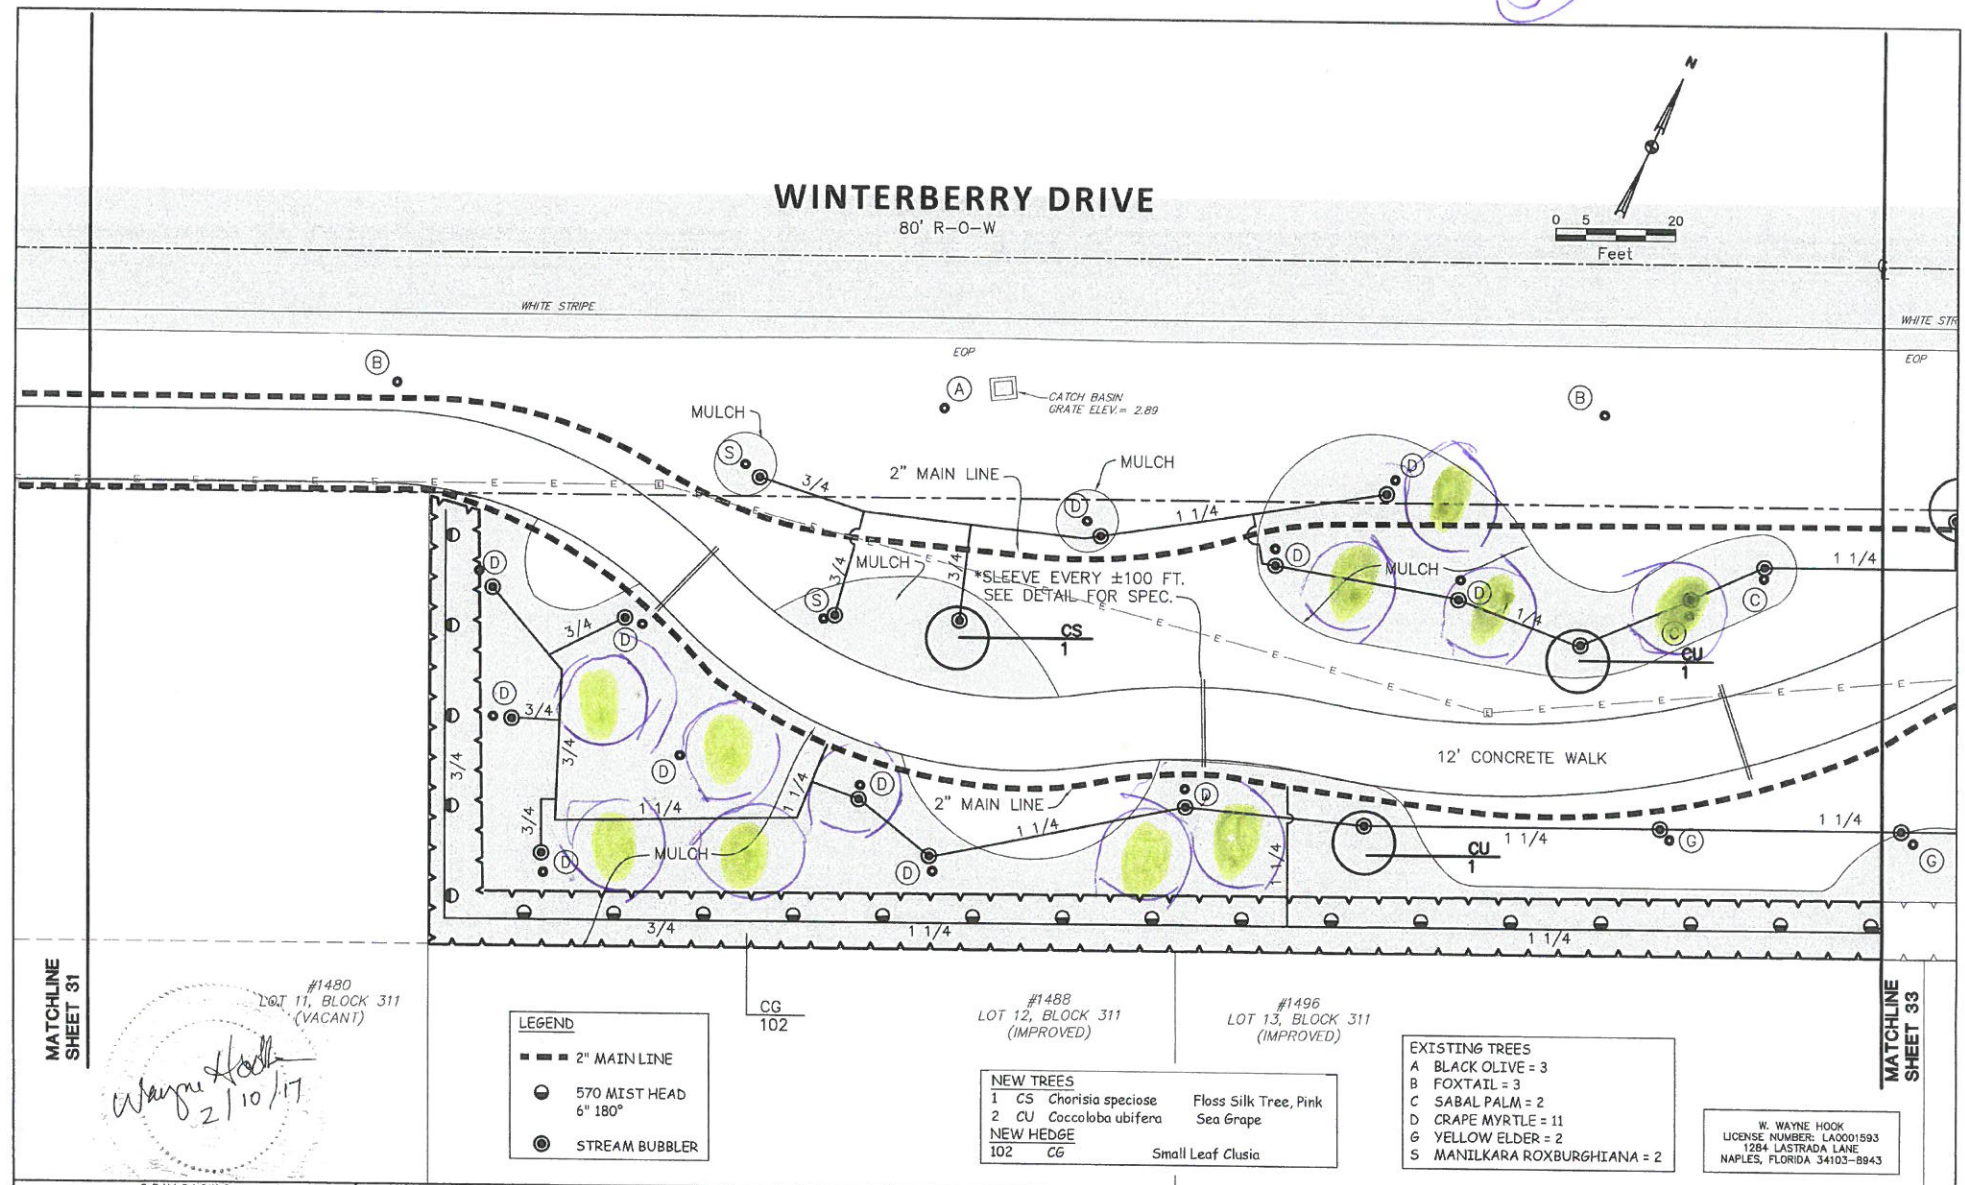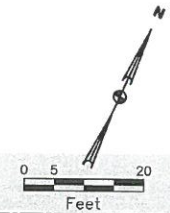

MATCHLINE
SHEET 31

MATCHLINE
SHEET 33

LOT #1480
LOT 11, BLOCK 311
(VACANT)
2/10/17

- LEGEND**
- 2" MAIN LINE
 - 570 MIST HEAD 6" 180°
 - STREAM BUBBLER

- NEW TREES**
- 1 CS *Charisia speciosa* Floss Silk Tree, Pink
 - 2 CU *Coccoloba ubifera* Sea Grape
- NEW HEDGE**
- 102 CG Small Leaf Clusia

- EXISTING TREES**
- A BLACK OLIVE = 3
 - B FOXTAIL = 3
 - C SABAL PALM = 2
 - D Crape Myrtle = 11
 - G YELLOW ELDER = 2
 - S MANILKARA ROXBURGHIANA = 2

W. WAYNE HOOK
LICENSE NUMBER: LA0001593
1264 LASTRADA LANE
NAPLES, FLORIDA 34103-8943

REVISIONS		
DATE	BY	DESCRIPTION

**AMERICAN ENGINEERING CONSULTANTS
OF MARCO ISLAND, INC.**
CERTIFICATE OF AUTHORIZATION NUMBER: 26446
573 BALD EAGLE DRIVE MARCO ISLAND, FL 34145
(334) 364-1887 (FAX) 364-7571




CITY OF MARCO ISLAND
**WINTERBERRY DRIVE FROM
PEACOCK TERRACE TO WEST SIDE
OF BARFIELD DRIVE**

**LANDSCAPING
IRRIGATION CONCEPT
PLAN SHEET**

SHEET
NO.
33

6

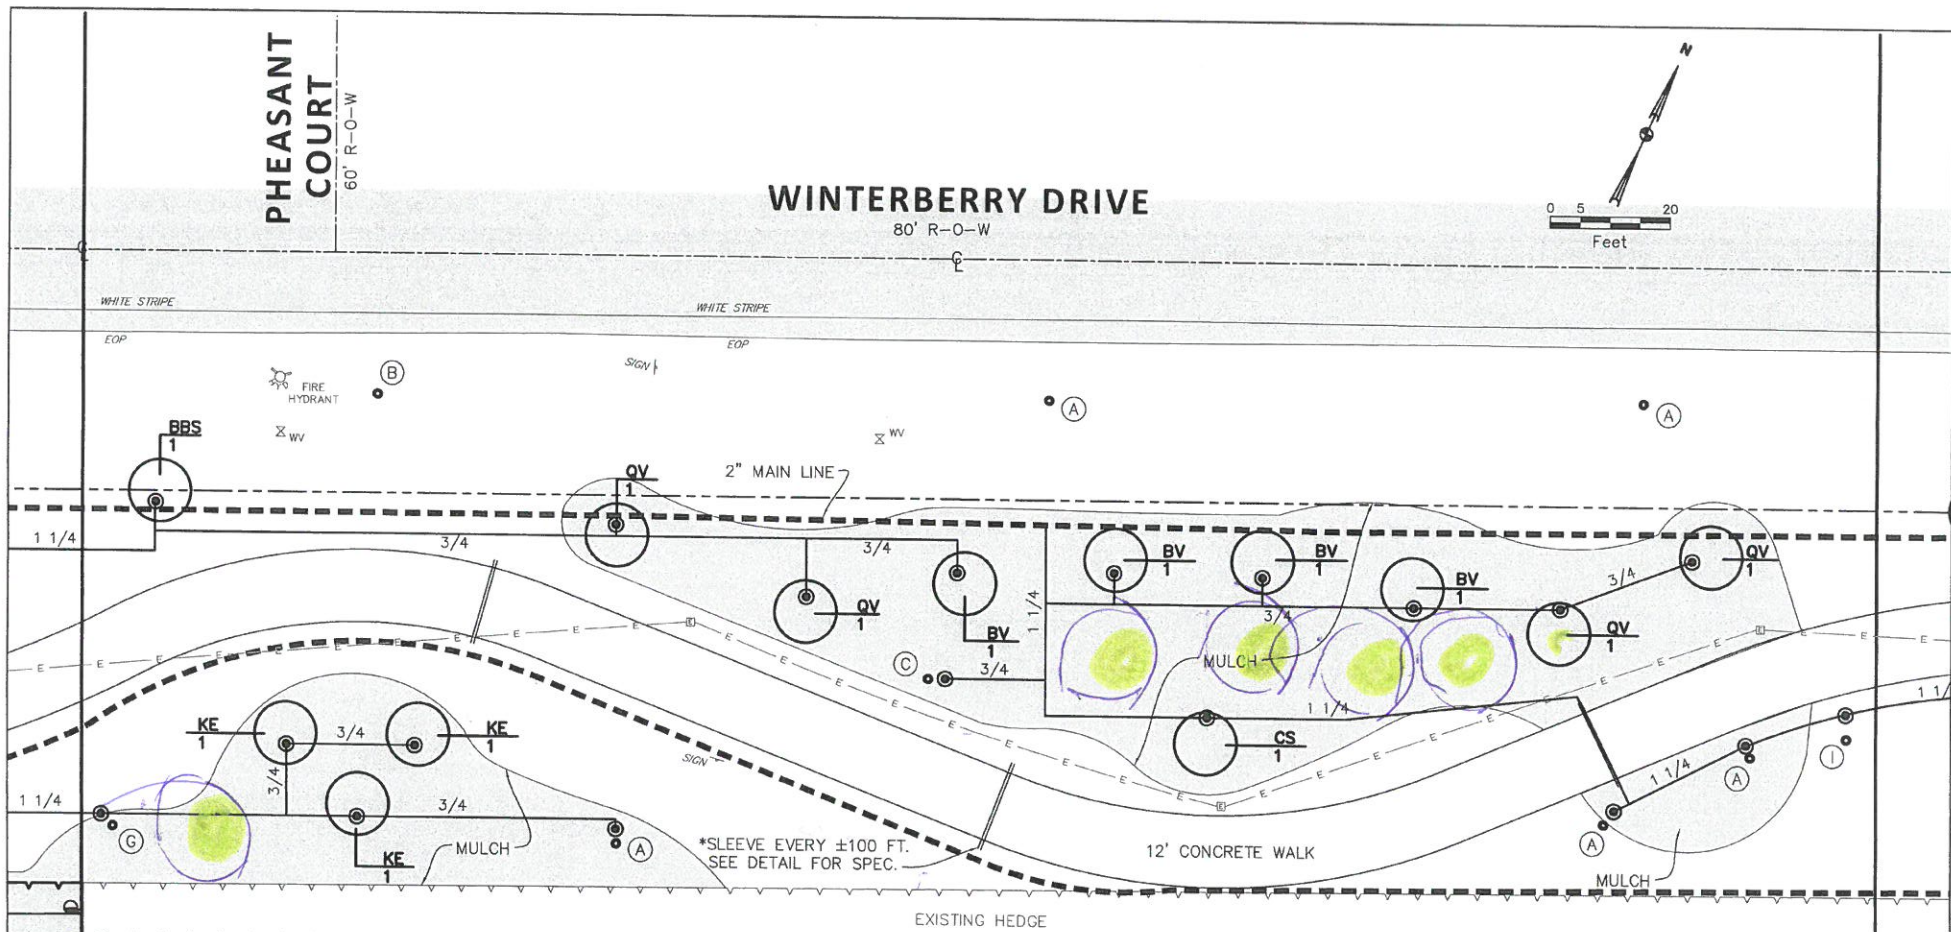

MATCHLINE SHEET 32

W. Wayne Hook
2/10/17

LEGEND

- 2" MAIN LINE
- 570 MIST HEAD 6" 180°
- ⊙ STREAM BUBBLER

NEW TREES

1 BBS Bucida buceras	Black Olive "Shady Lady"
4 BV Bauhinia variegata	Hong Kong Orchid, White
3 KE Koelreuteria elegans	Golden Rain Tree
3 QV Quercus virginiana	Live Oak

EXISTING TREES


A BLACK OLIVE = 6
B FOXTAIL PALM = 2
C SABAL PALM = 1
I TABEBUIA = 1


#1504 LOT 14, BLOCK 311 (IMPROVED)

#1512 LOT 15, BLOCK 311 (IMPROVED)

W. WAYNE HOOK
LICENSE NUMBER: LA0001593
1284 LASTRADA LANE
NAPLES, FLORIDA 34103-8943

7

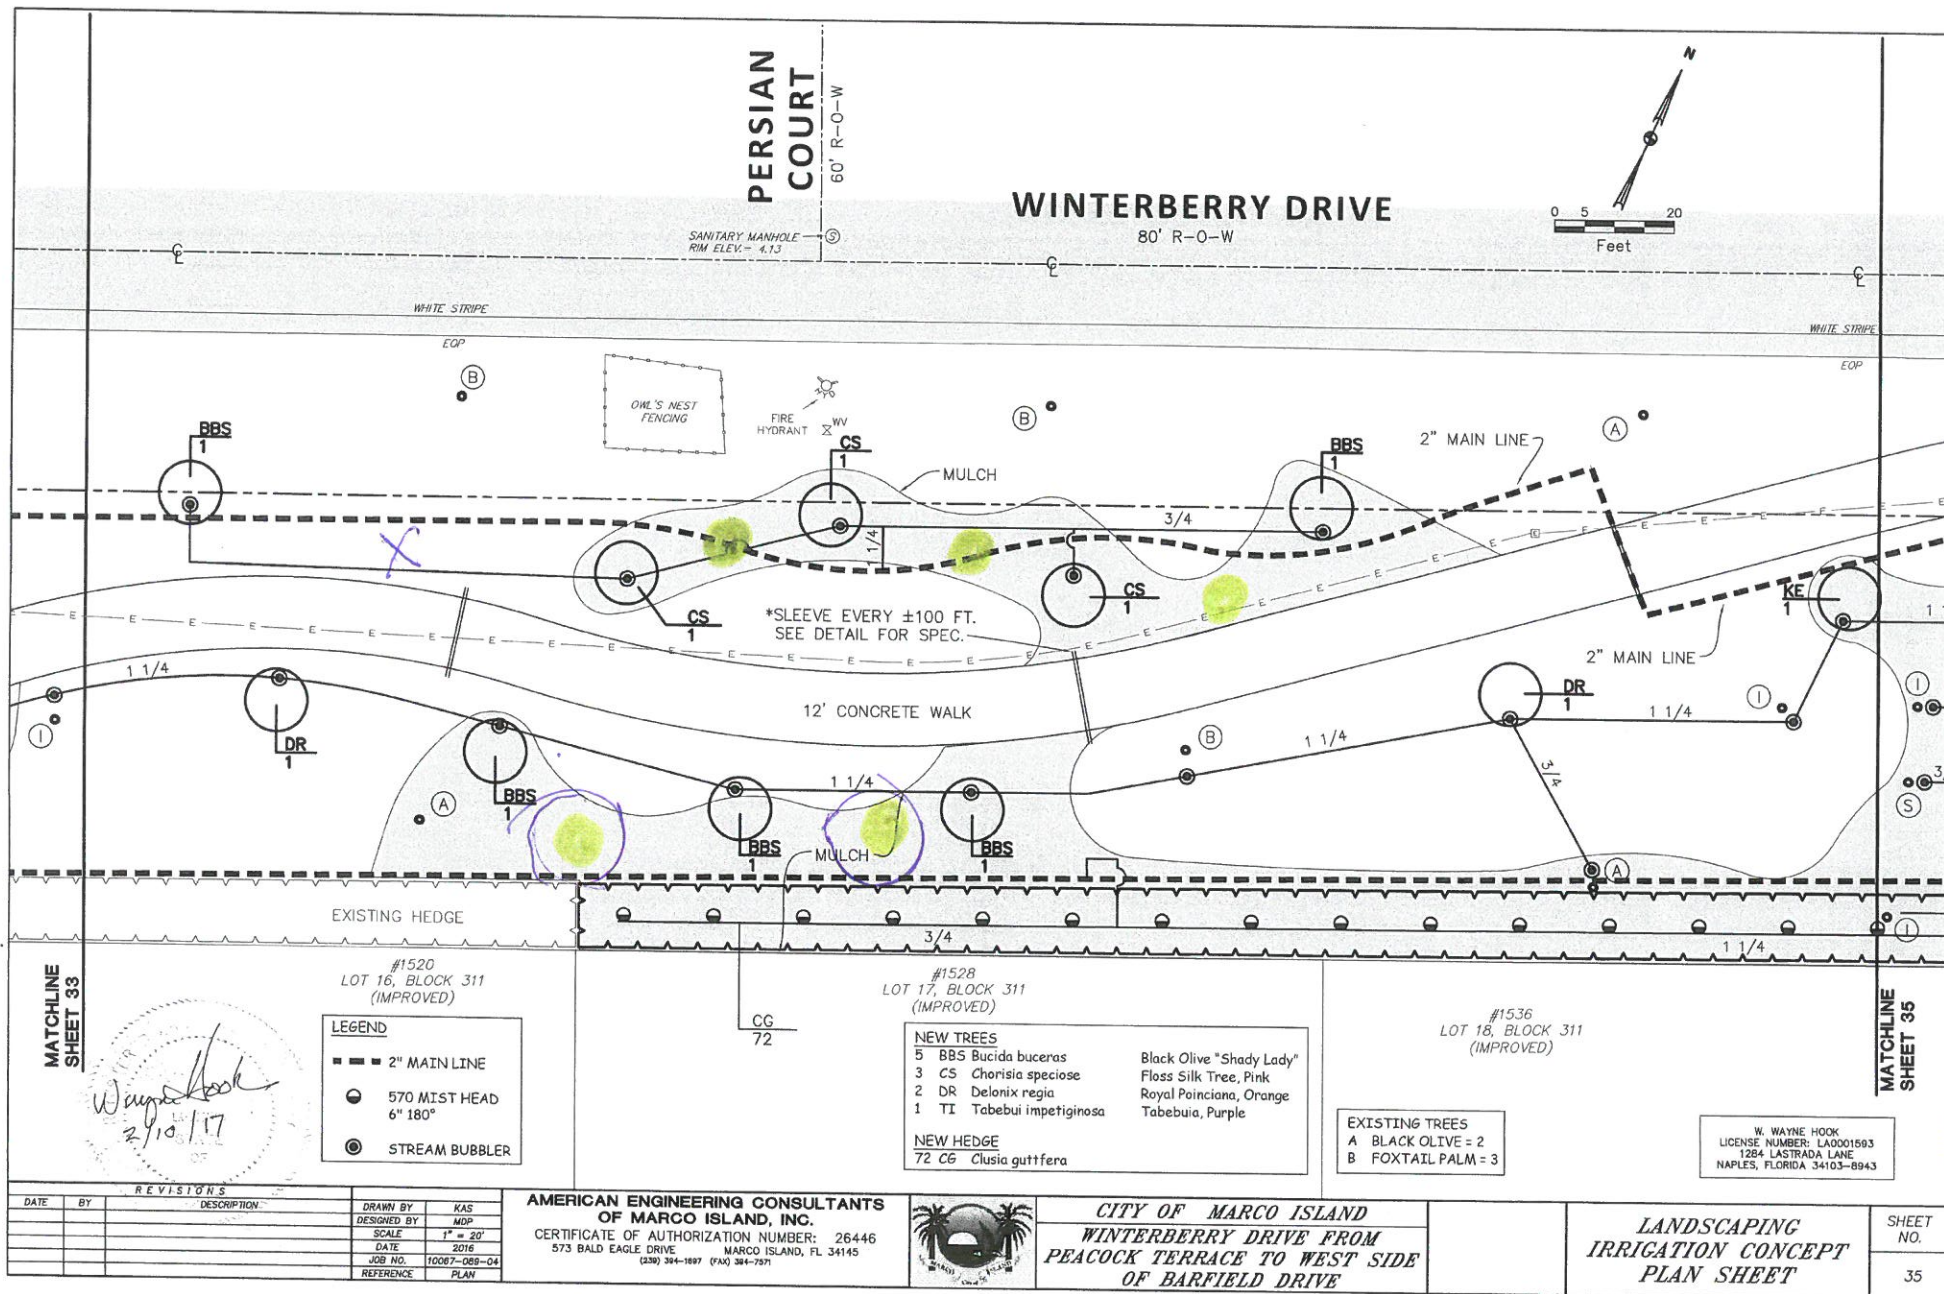


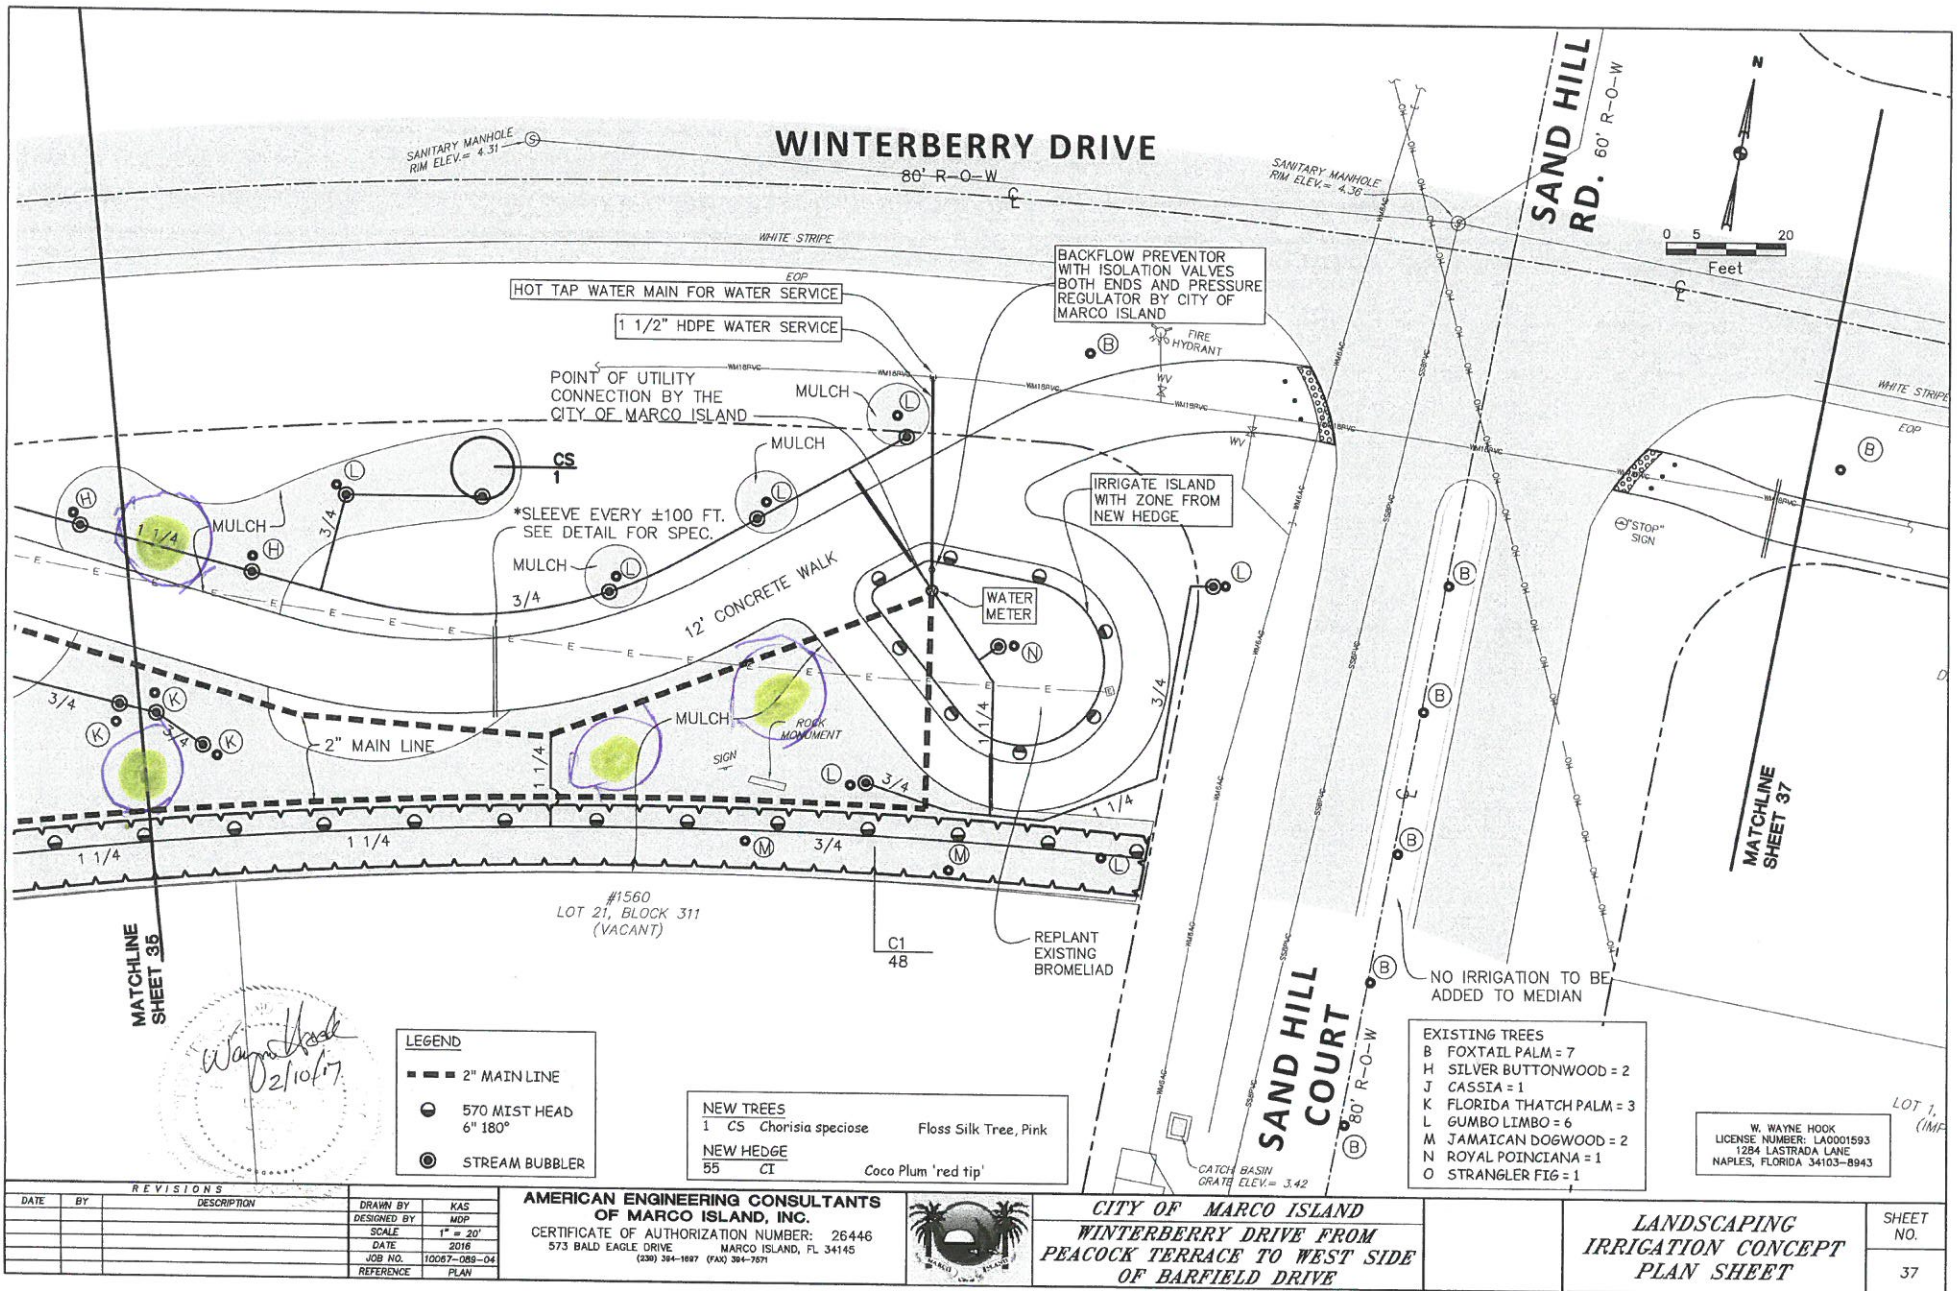

10

WINTERBERRY DRIVE

80' R-O-W

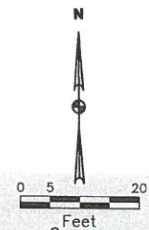

WHITE STRIPE

EOP

(B)

(A)

(A)

(A)

WHITE STRIPE

EOP



8' CONCRETE WALK



TRACT 'C'
MARCO BEACH UNIT 9
P.B. 6, PG(S). 69-73
DELBERT P. & CAROL C. KEISLINE

TRACT 'C'
MARCO BEACH UNIT 9
P.B. 6, PG(S). 69-73

NO IRRIGATION REQUIRED,
HAND WATER ONLY BY
CITY OF MARCO ISLAND

MULCH

12' CONCRETE PATH

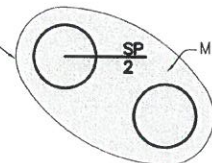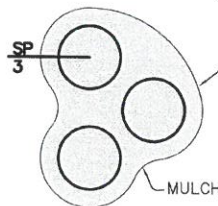

NEW TREES
5 SP Sabal Palmetto Cabbage Palm

SHEET 10
EXISTING TREES
A BLACK OLIVE = 3

REVISIONS

DATE	BY	DESCRIPTION

DRAWN BY	KAS
DESIGNED BY	MOP
SCALE	1" = 20'
DATE	2016
JOB NO.	10067-089-04
REFERENCE	PLAN

AMERICAN ENGINEERING CONSULTANTS
OF MARCO ISLAND, INC.
CERTIFICATE OF AUTHORIZATION NUMBER: 26446
573 BALD EAGLE DRIVE MARCO ISLAND, FL 34145
(239) 364-1887 (FAX) 394-7871



CITY OF MARCO ISLAND
WINTERBERRY DRIVE FROM
PEACOCK TERRACE TO WEST SIDE
OF BARFIELD DRIVE

LANDSCAPING
IRRIGATION CONCEPT
PLAN SHEET

SHEET
NO.
38



MATCHLINE
SHEET 38

MATCHLINE
SHEET 36

W. Wayne Hook
2/10/17

W. WAYNE HOOK
LICENSE NUMBER: LA0001593
1284 LASTRADA LANE
NAPLES, FLORIDA 34103-8943

11

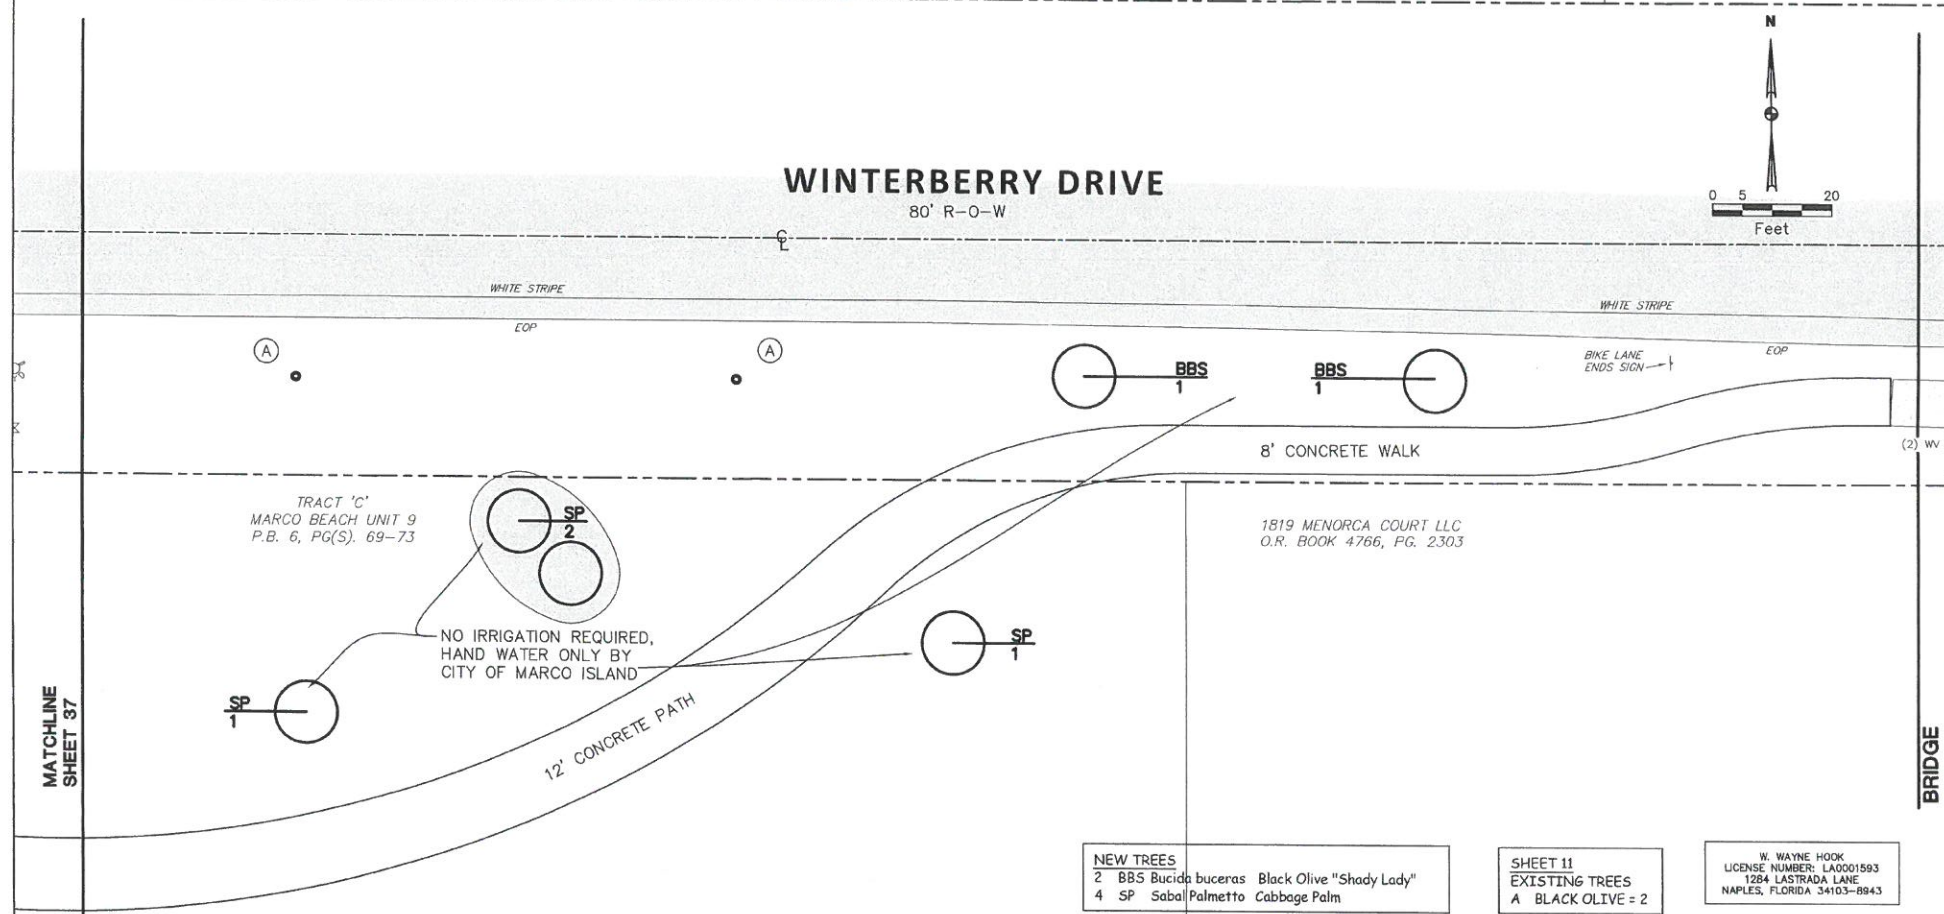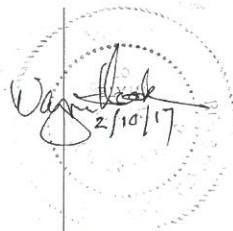

REVISIONS			DRAWN BY		AMERICAN ENGINEERING CONSULTANTS OF MARCO ISLAND, INC. CERTIFICATE OF AUTHORIZATION NUMBER: 26446 573 BALD EAGLE DRIVE MARCO ISLAND, FL 34145 (238) 384-1887 (FAX) 384-7571		CITY OF MARCO ISLAND WINTERBERRY DRIVE FROM PEACOCK TERRACE TO WEST SIDE OF BARFIELD DRIVE	LANDSCAPING IRRIGATION CONCEPT PLAN SHEET	SHEET NO. 39
DATE	BY	DESCRIPTION	DESIGNED BY	KAS					
				MDP					
			DATE	2016					
			JOB NO.	10087-089-04					
			REFERENCE	PLAN					

NEW TREES
 2 BBS Bucida buceras Black Olive "Shady Lady"
 4 SP Sabal Palmetto Cabbage Palm

SHEET 11
 EXISTING TREES
 A BLACK OLIVE = 2

W. WAYNE HOOK
 LICENSE NUMBER: LA0001593
 1284 LASTRADA LANE
 NAPLES, FLORIDA 34103-8943