


# PROTRUSION LIMITATIONS FOR BOAT DOCKING FACILITIES (Waterway Width 100 Ft and Greater)

City of  
Marco Island  
(1" = 20')

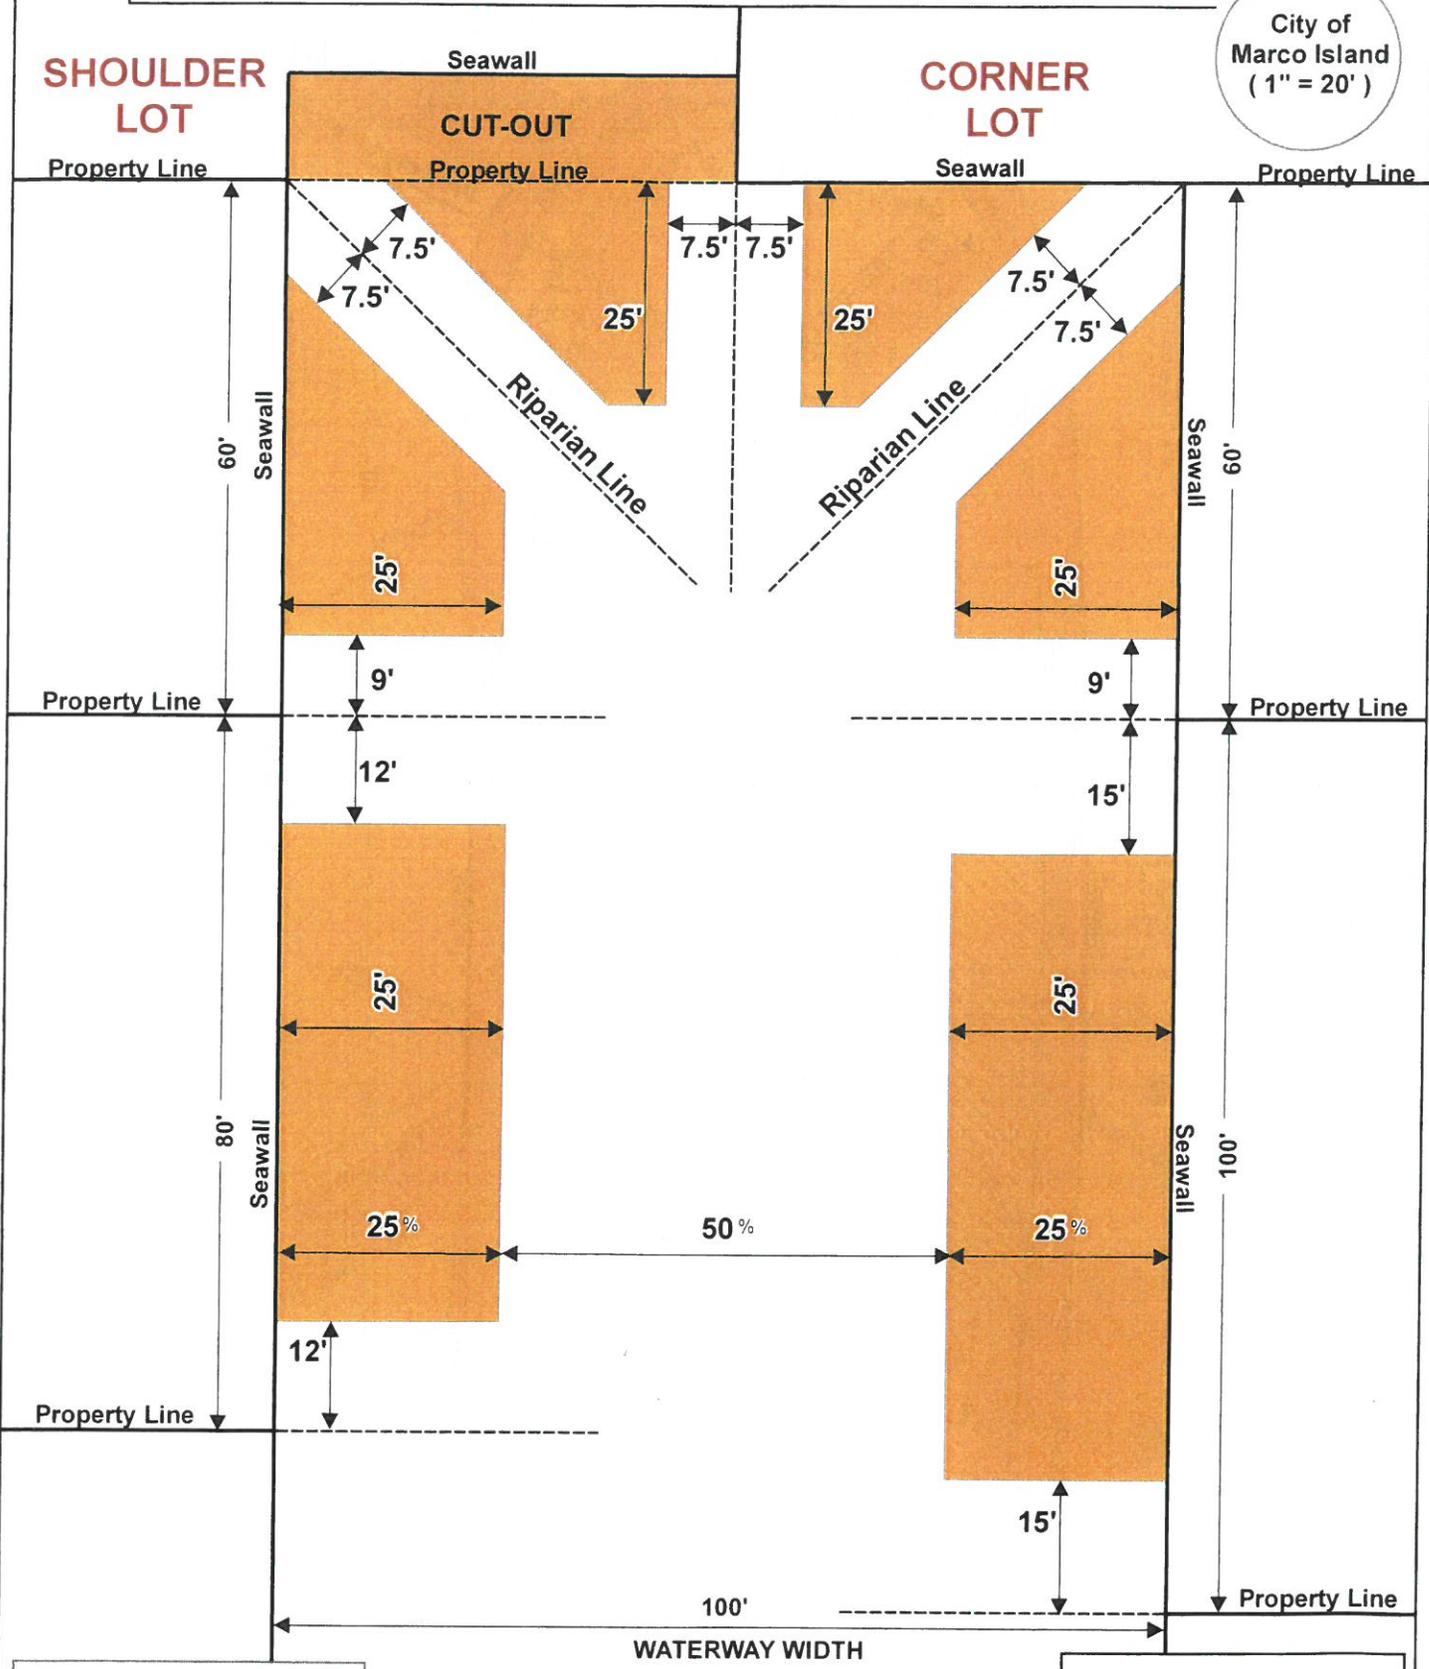

F:\CityPlanner\2008BoatDockOrd\_Amend\Exhibit\_One\_08-18-2008.mxd

**EXHIBIT ONE**