


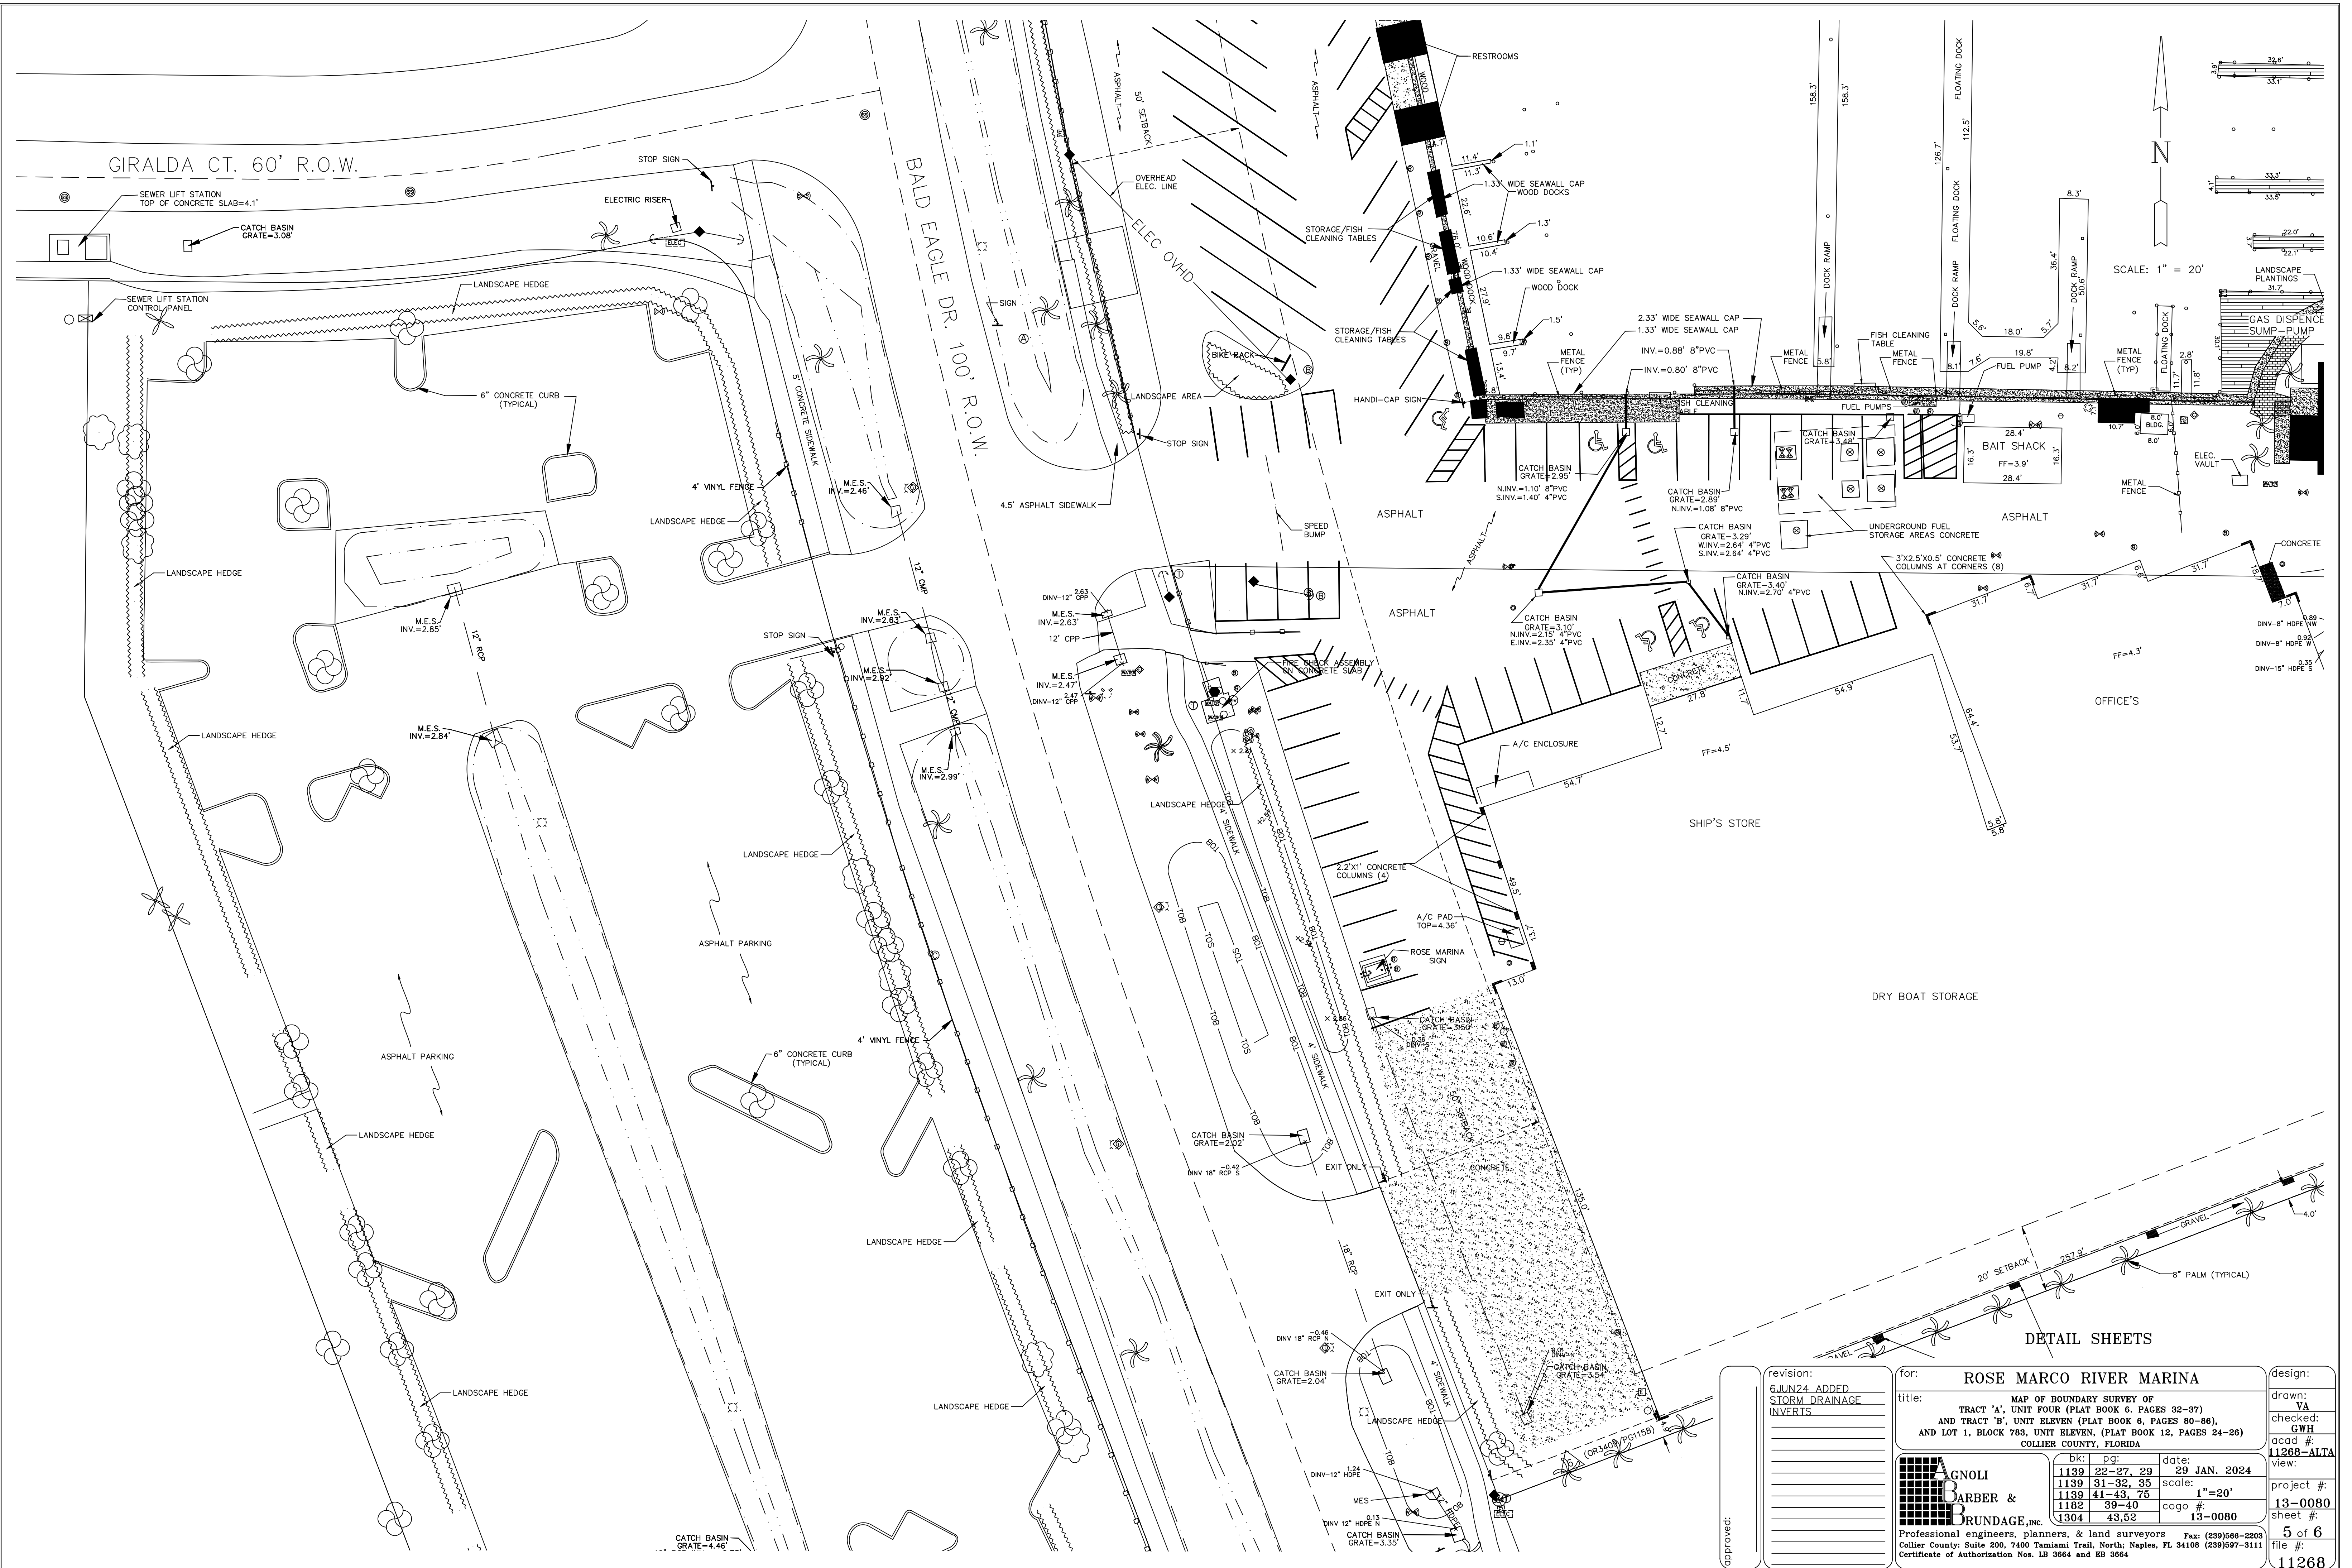

approved:

revision:
6JUN24 ADDED
STORM DRAINAGE
INVERTS

for:

ROSE MARCO RIVER MARINA

title:

MAP OF BOUNDARY SURVEY OF
TRACT 'A', UNIT FOUR (PLAT BOOK 6, PAGES 32-37)
AND TRACT 'B', UNIT ELEVEN (PLAT BOOK 6, PAGES 80-86),
AND LOT 1, BLOCK 783, UNIT ELEVEN, (PLAT BOOK 12, PAGES 24-28)
COLLIER COUNTY, FLORIDA

design:

drawn: VA
checked: GWH
acod #: 11268-ALTA
view:

AGNOLI



BARBER &

BRUNDAGE, INC.

Professional engineers, planners, & land surveyors
Collier County, Suite 200, 7400 Tamiami Trail, North, Naples, FL 34108 (239)597-5111
Certificate of Authorization Nos. LB 3664 and EB 3664

bk: 1139
pg: 22-27, 29
date: 29 JAN. 2024
scale: 1"=20'
cogo #: 13-0080
sheet #: 5 of 6

file #:
11268

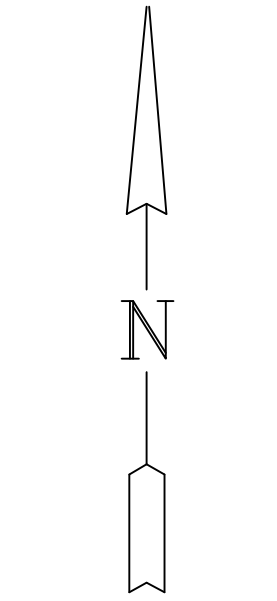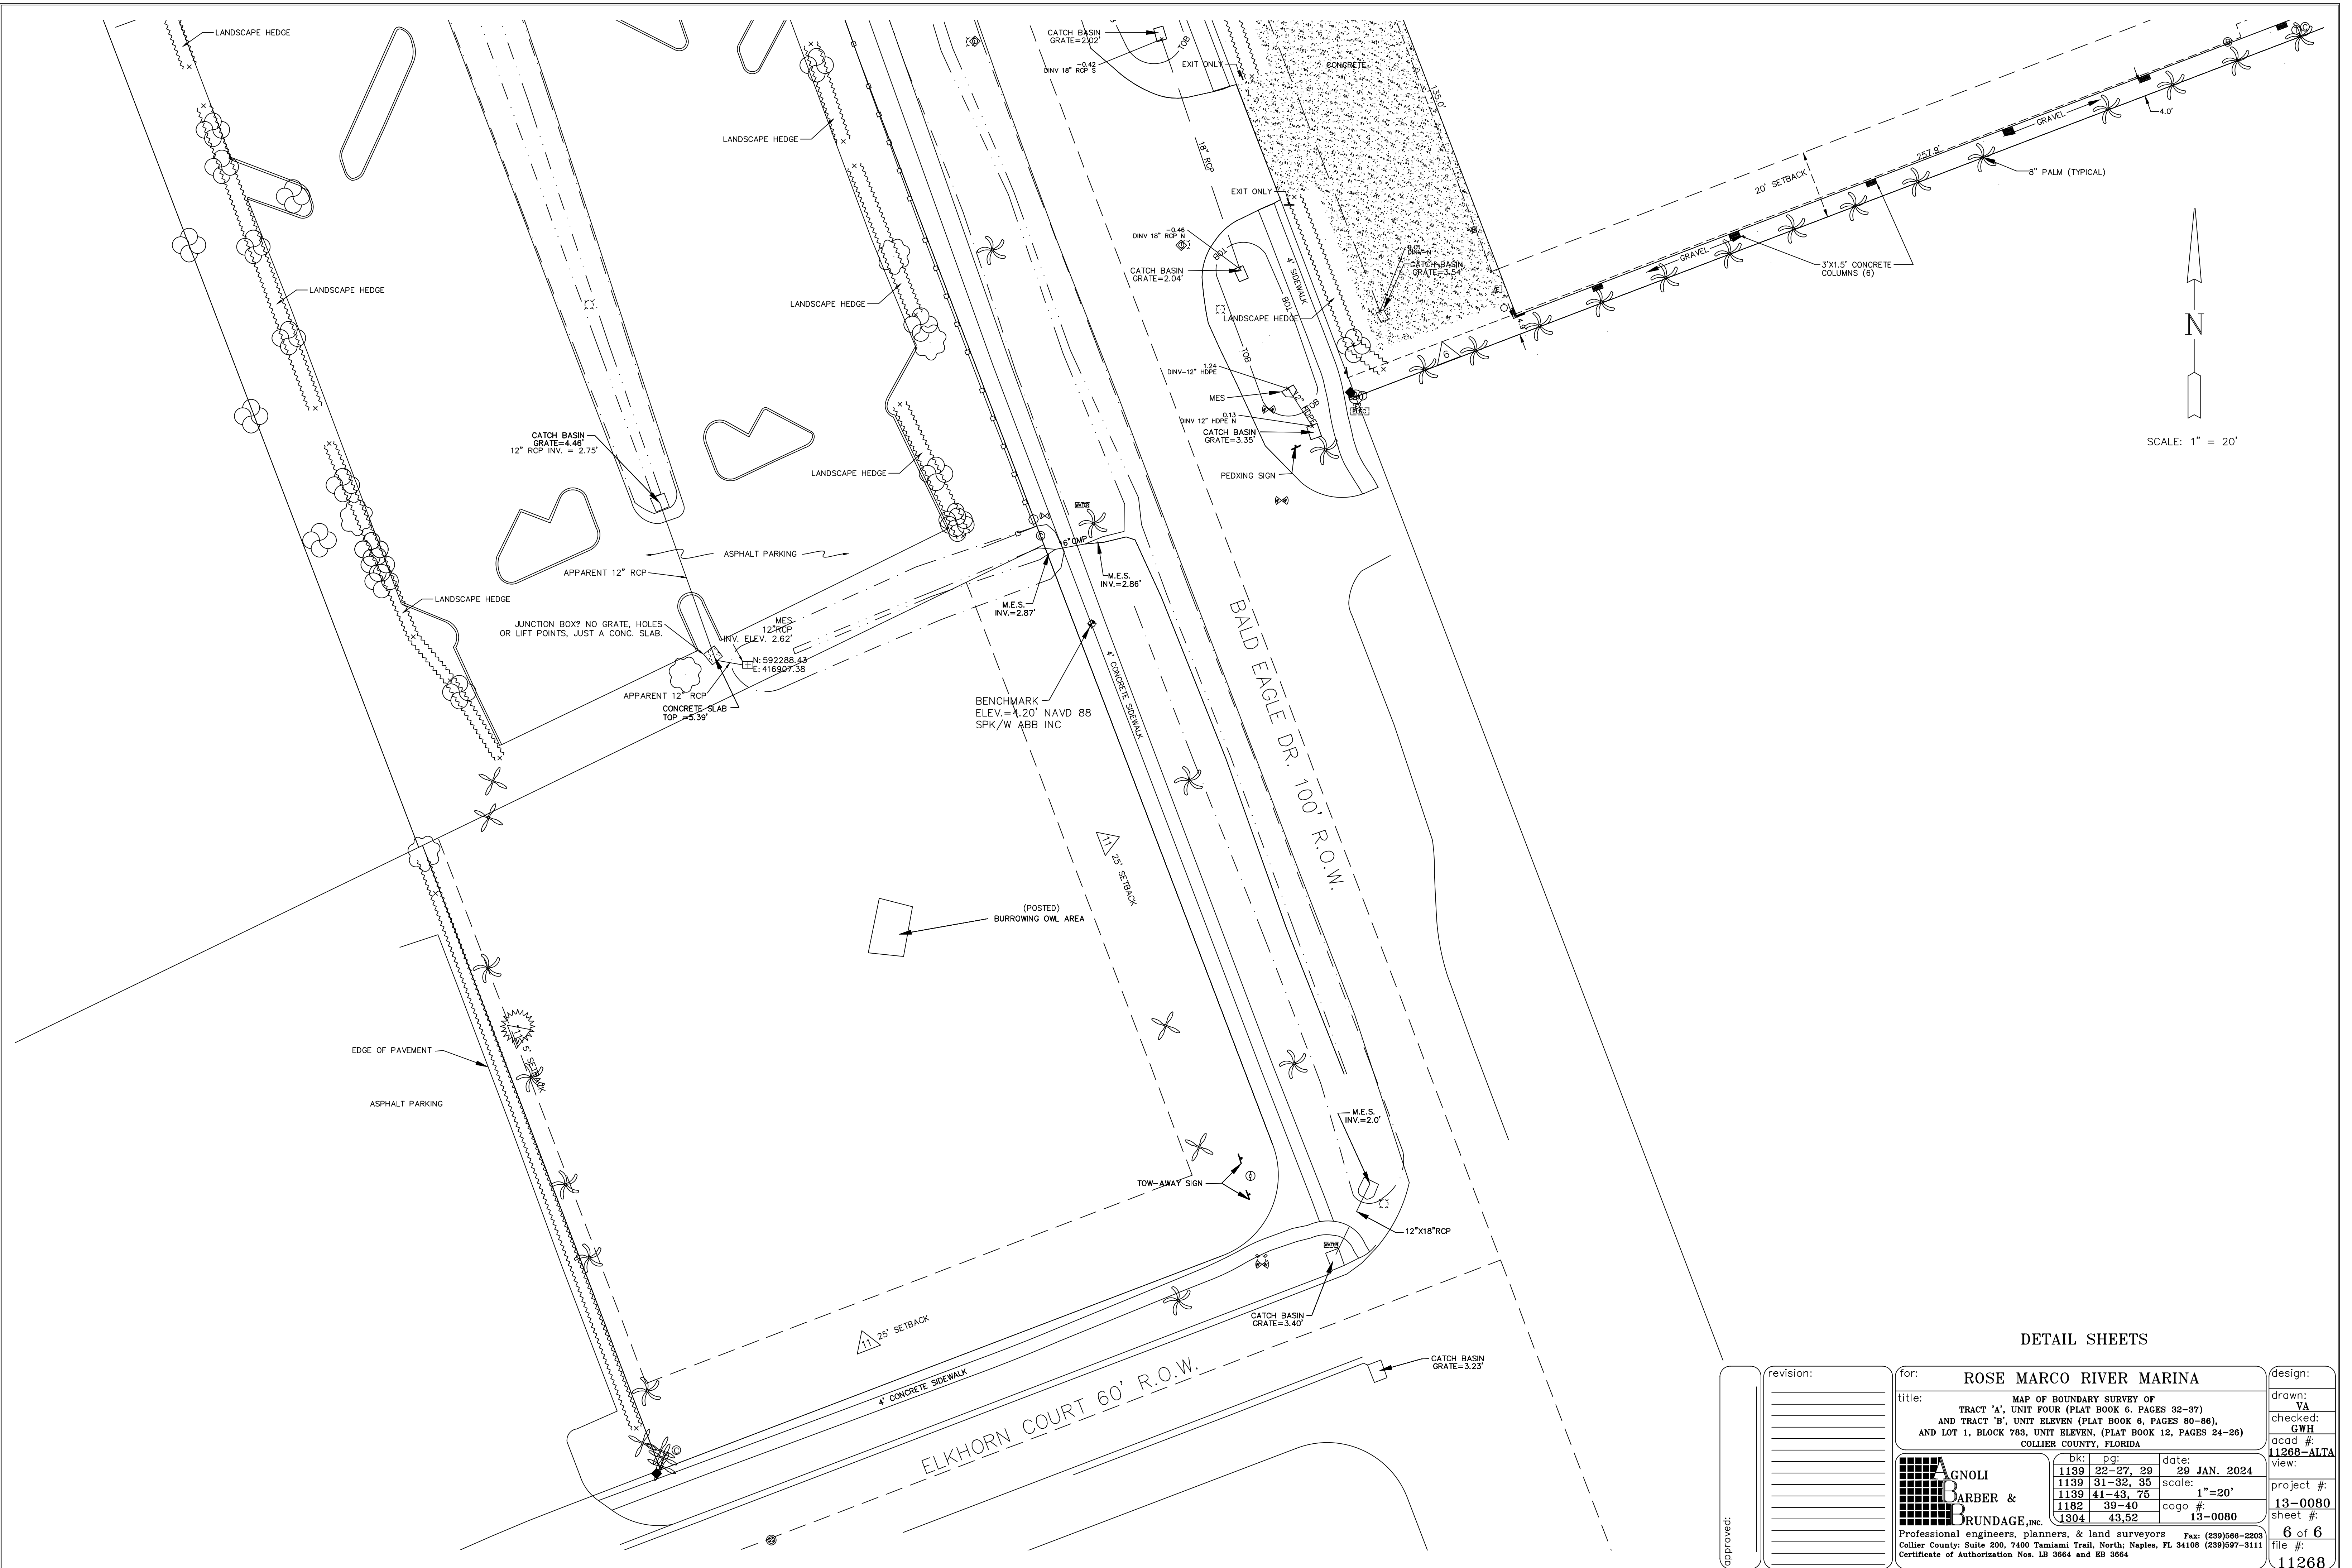

SCALE: 1" = 20'

DETAIL SHEETS

approved:

revision:

for:

title:

design:

drawn:

checked:

acod #:

view:

bk:

pg:

date:

scale:

cogo #:

sheet #:

project #:

file #:

11268-ALTA

ROSE MARCO RIVER MARINA

MAP OF BOUNDARY SURVEY OF
TRACT 'A', UNIT FOUR (PLAT BOOK 6, PAGES 32-37)
AND TRACT 'B', UNIT ELEVEN (PLAT BOOK 6, PAGES 80-86),
AND LOT 1, BLOCK 783, UNIT ELEVEN, (PLAT BOOK 12, PAGES 24-28)
COLLIER COUNTY, FLORIDA

AGNOLI
BARBER &
BRUNDAGE, INC.

Professional engineers, planners, & land surveyors
Collier County, Suite 200, 7400 Tamiami Trail, North, Naples, FL 34108 (239)597-5111
Certificate of Authorization Nos. LB 3664 and EB 3664

1139 22-27, 29 29 JAN. 2024

1139 31-32, 35

1139 41-43, 75

1182 39-40

1304 43,52

1"=20'

13-0080

6 of 6

11268