

BOUNDARY AND TOPOGRAPHIC SURVEY

"COLLIER COUNTY SHERIFF OPERATIONS SUBSTATION-MARCO ISLAND"
PARCEL No. 57140040009

"LOT 1, BLOCK 781"
REPLAT OF MARCO BEACH UNIT FOUR
(PLAT BOOK 12, PAGE 19)
PUBLIC RECORDS OF COLLIER COUNTY, FLORIDA
SECTION 8, TOWNSHIP 52 SOUTH, RANGE 26 EAST
COLLIER COUNTY, FLORIDA

REVISIONS

DATE	DESCRIPTION


DATE:	05/10/2023
PROJECT NO.:	20236062
FILE NO.:	08-52-26
SCALE:	1"=20'

BOUNDARY AND TOPOGRAPHIC DETAIL

SHEET NUMBER

1 OF 1

VICINITY MAP
1"=1000'

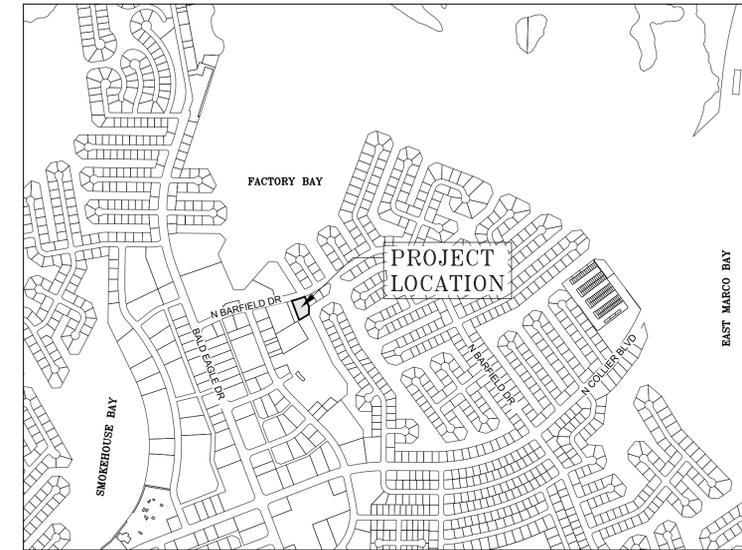

0 500 1000 2000
(INTENDED DISPLAY SCALE: 1"=1000')

DESCRIPTION
(PER ORB 1166, PAGE 583)

LOT 1, BLOCK 781, OF A REPLAT OF A PORTION OF MARCO BEACH UNIT FOUR,
ACCORDING TO THE PLAT THEREOF,
AS RECORDED IN PLAT BOOK 12, PAGES 19 THROUGH 21 INCLUSIVE,
OF THE PUBLIC RECORDS OF COLLIER COUNTY, FLORIDA.

LEGEND

- ORB = OFFICIAL RECORDS BOOK
- PB = PLAT BOOK
- PG = PAGE
- (SPC) = STATE PLANE COORDINATES
- (P) = PLAT
- (M) = MEASURED
- LB = LICENSED BUSINESS
- R = RADIUS
- Δ = DELTA
- CB = CHORD BEARING
- C = CHORD LENGTH
- L = ARC LENGTH
- ℙ = PROPERTY LINE
- ⊕ = CENTERLINE
- NAVD88 = NORTH AMERICAN VERTICAL DATUM OF 1988
- A/C = AIR CONDITIONING
- CLF = CHAIN-LINK FENCE
- EOP = EDGE OF PAVEMENT
- BOC = BACK OF CURB
- ELEV = ELEVATION
- +0.00/0.0 = SPOT ELEVATION
- R/W- = RIGHT-OF-WAY
- OHE- = OVERHEAD ELECTRIC LINE
- X- = FENCE-LINE (SIZE/TYPE DENOTED)
- ⊗ = WATER METER
- ⊕ = BACK FLOW VALVE
- ⊙ = WATER SPIGOT
- ⊕ = IRRIGATION CONTROL VALVE
- ⊙ = LIGHT POST
- ⊕ = LANDSCAPE LIGHT
- ⊕ = ELECTRIC SERVICE BOX
- ◇ = CONCRETE POWER POLE
- = BOLLARD
- ⊙ = WOOD PILING
- ⊕ = CLEANDOUT
- ⊕ = CABLE TELEVISION PEDESTAL
- ⊕ = SIGN

