




P:\9812.09 Rose Marina Permitting 2023\CAD\EXHIBIT\9812.9-ADJ\_RIPARIANS.dwg R07/R08/AN MAP 9/3/2024

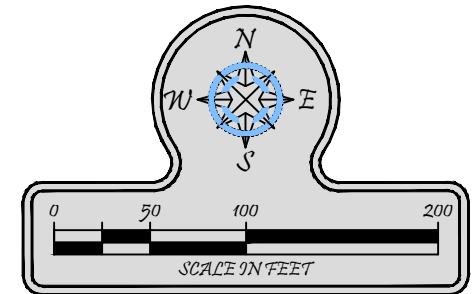

VESSEL	
A	20' X 93'

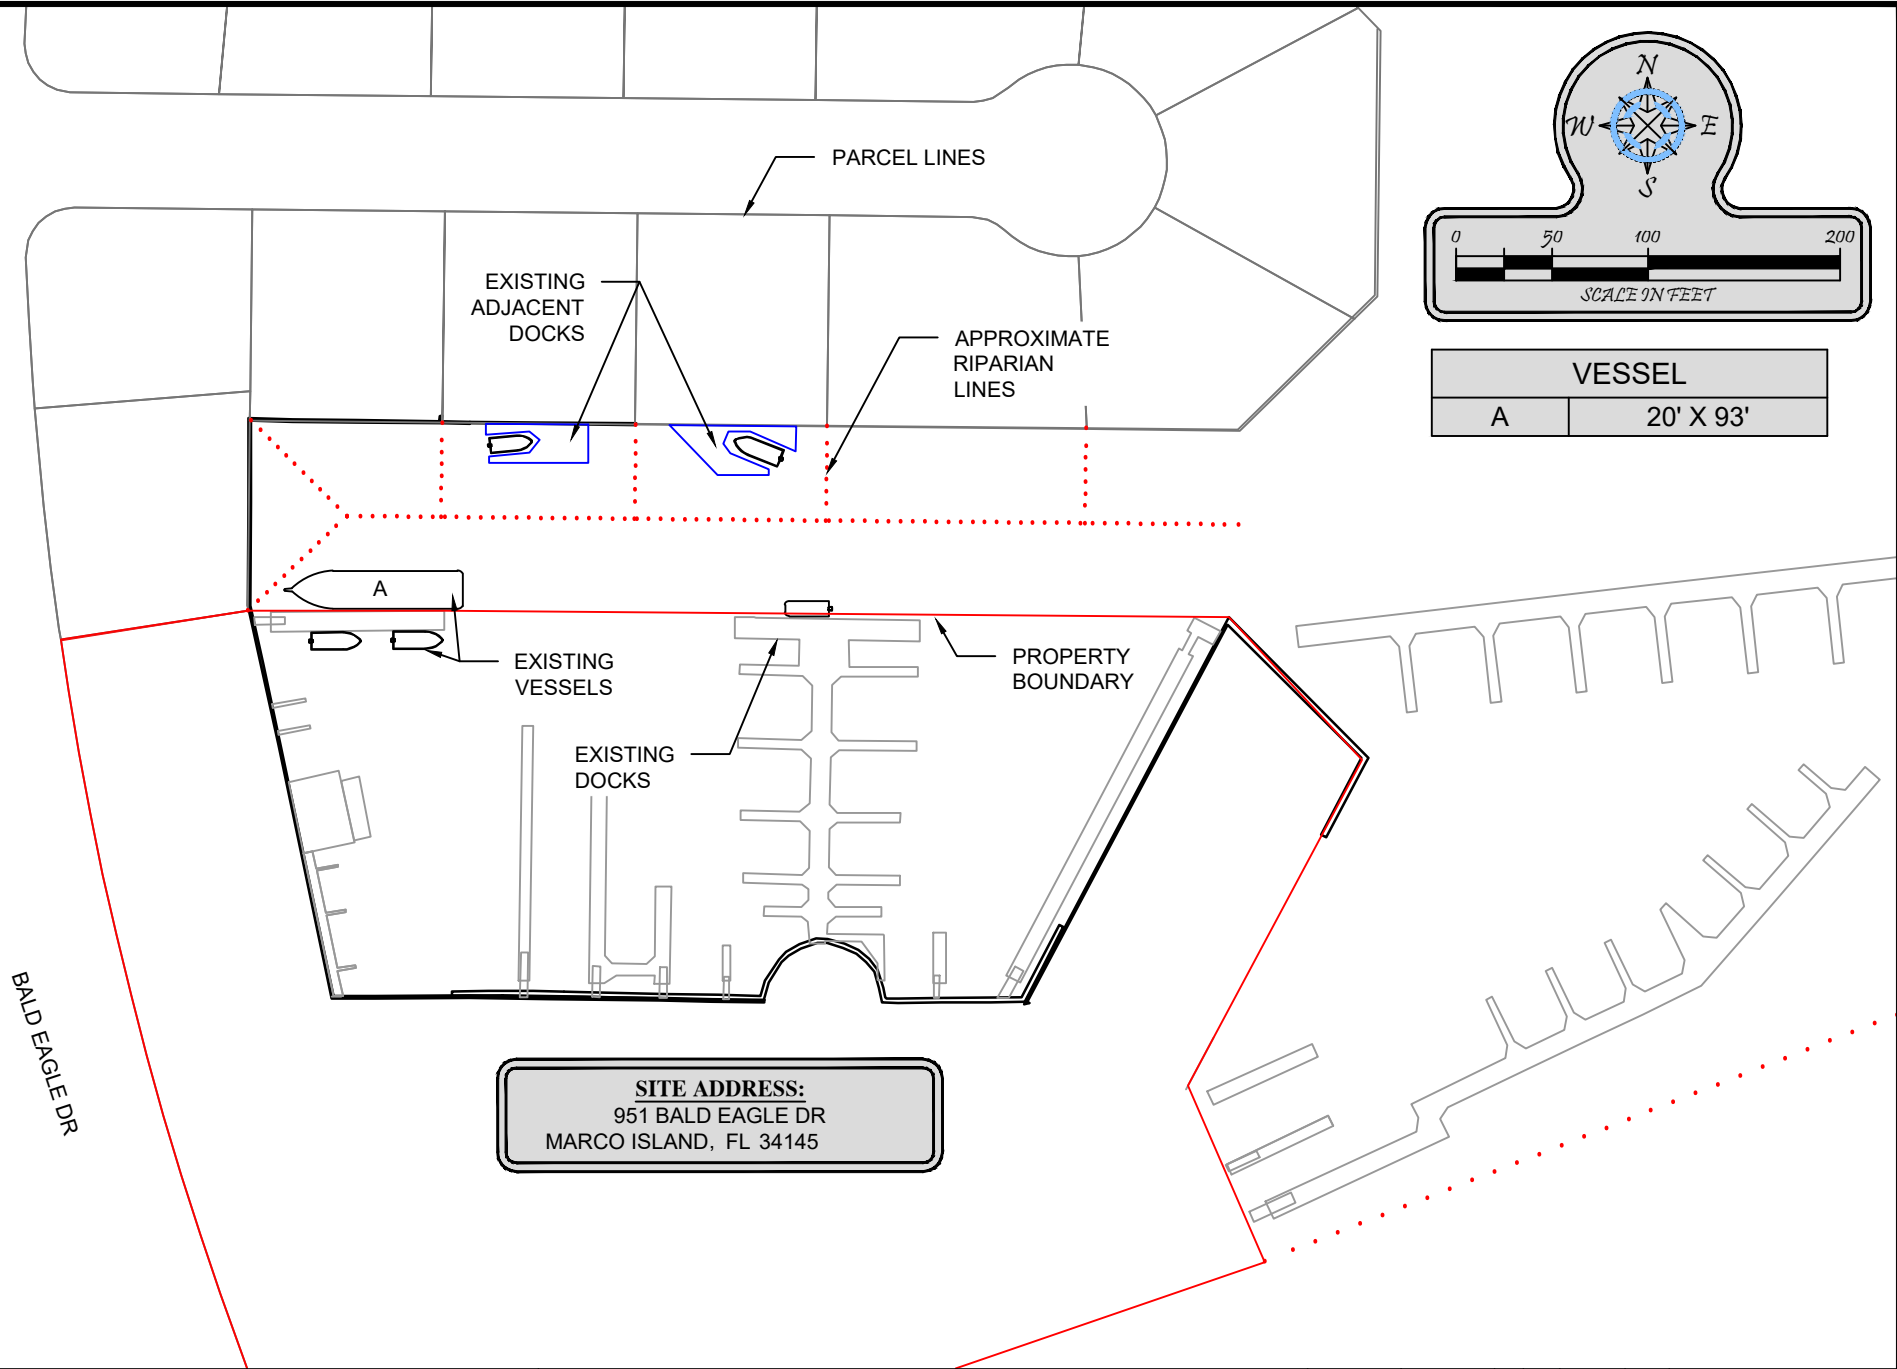

**SITE ADDRESS:**  
 951 BALD EAGLE DR  
 MARCO ISLAND, FL 34145

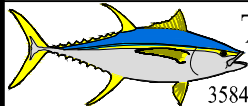

**Turrell, Hall & Associates, Inc.**  
 Marine & Environmental Consulting  
 3584 Exchange Ave. Naples, FL 34104-3732

Email: tuna@turrell-associates.com Phone: (239) 643-0166 Fax: (239) 643-6632

# ROSE MARINA

## RIPARIAN MAP

THESE DRAWINGS ARE FOR PERMITTING PURPOSES ONLY AND ARE NOT INTENDED FOR CONSTRUCTION USE.

DESIGNED:	AP	REV#	REV BY	DATE	CHK BY	CHANGED
DRAWN BY:	RMJ	1.	-	-	-	-
CREATED:	09-03-24	2.	-	-	-	-
JOB NO.:	9812.9	3.	-	-	-	-
SHEET NO.:	01 OF 01	4.	-	-	-	-
		5.	-	-	-	-

SECTION- 16 TOWNSHIP- 52S RANGE- 26E