


For Planning Board  
packet- 2014  
proposal

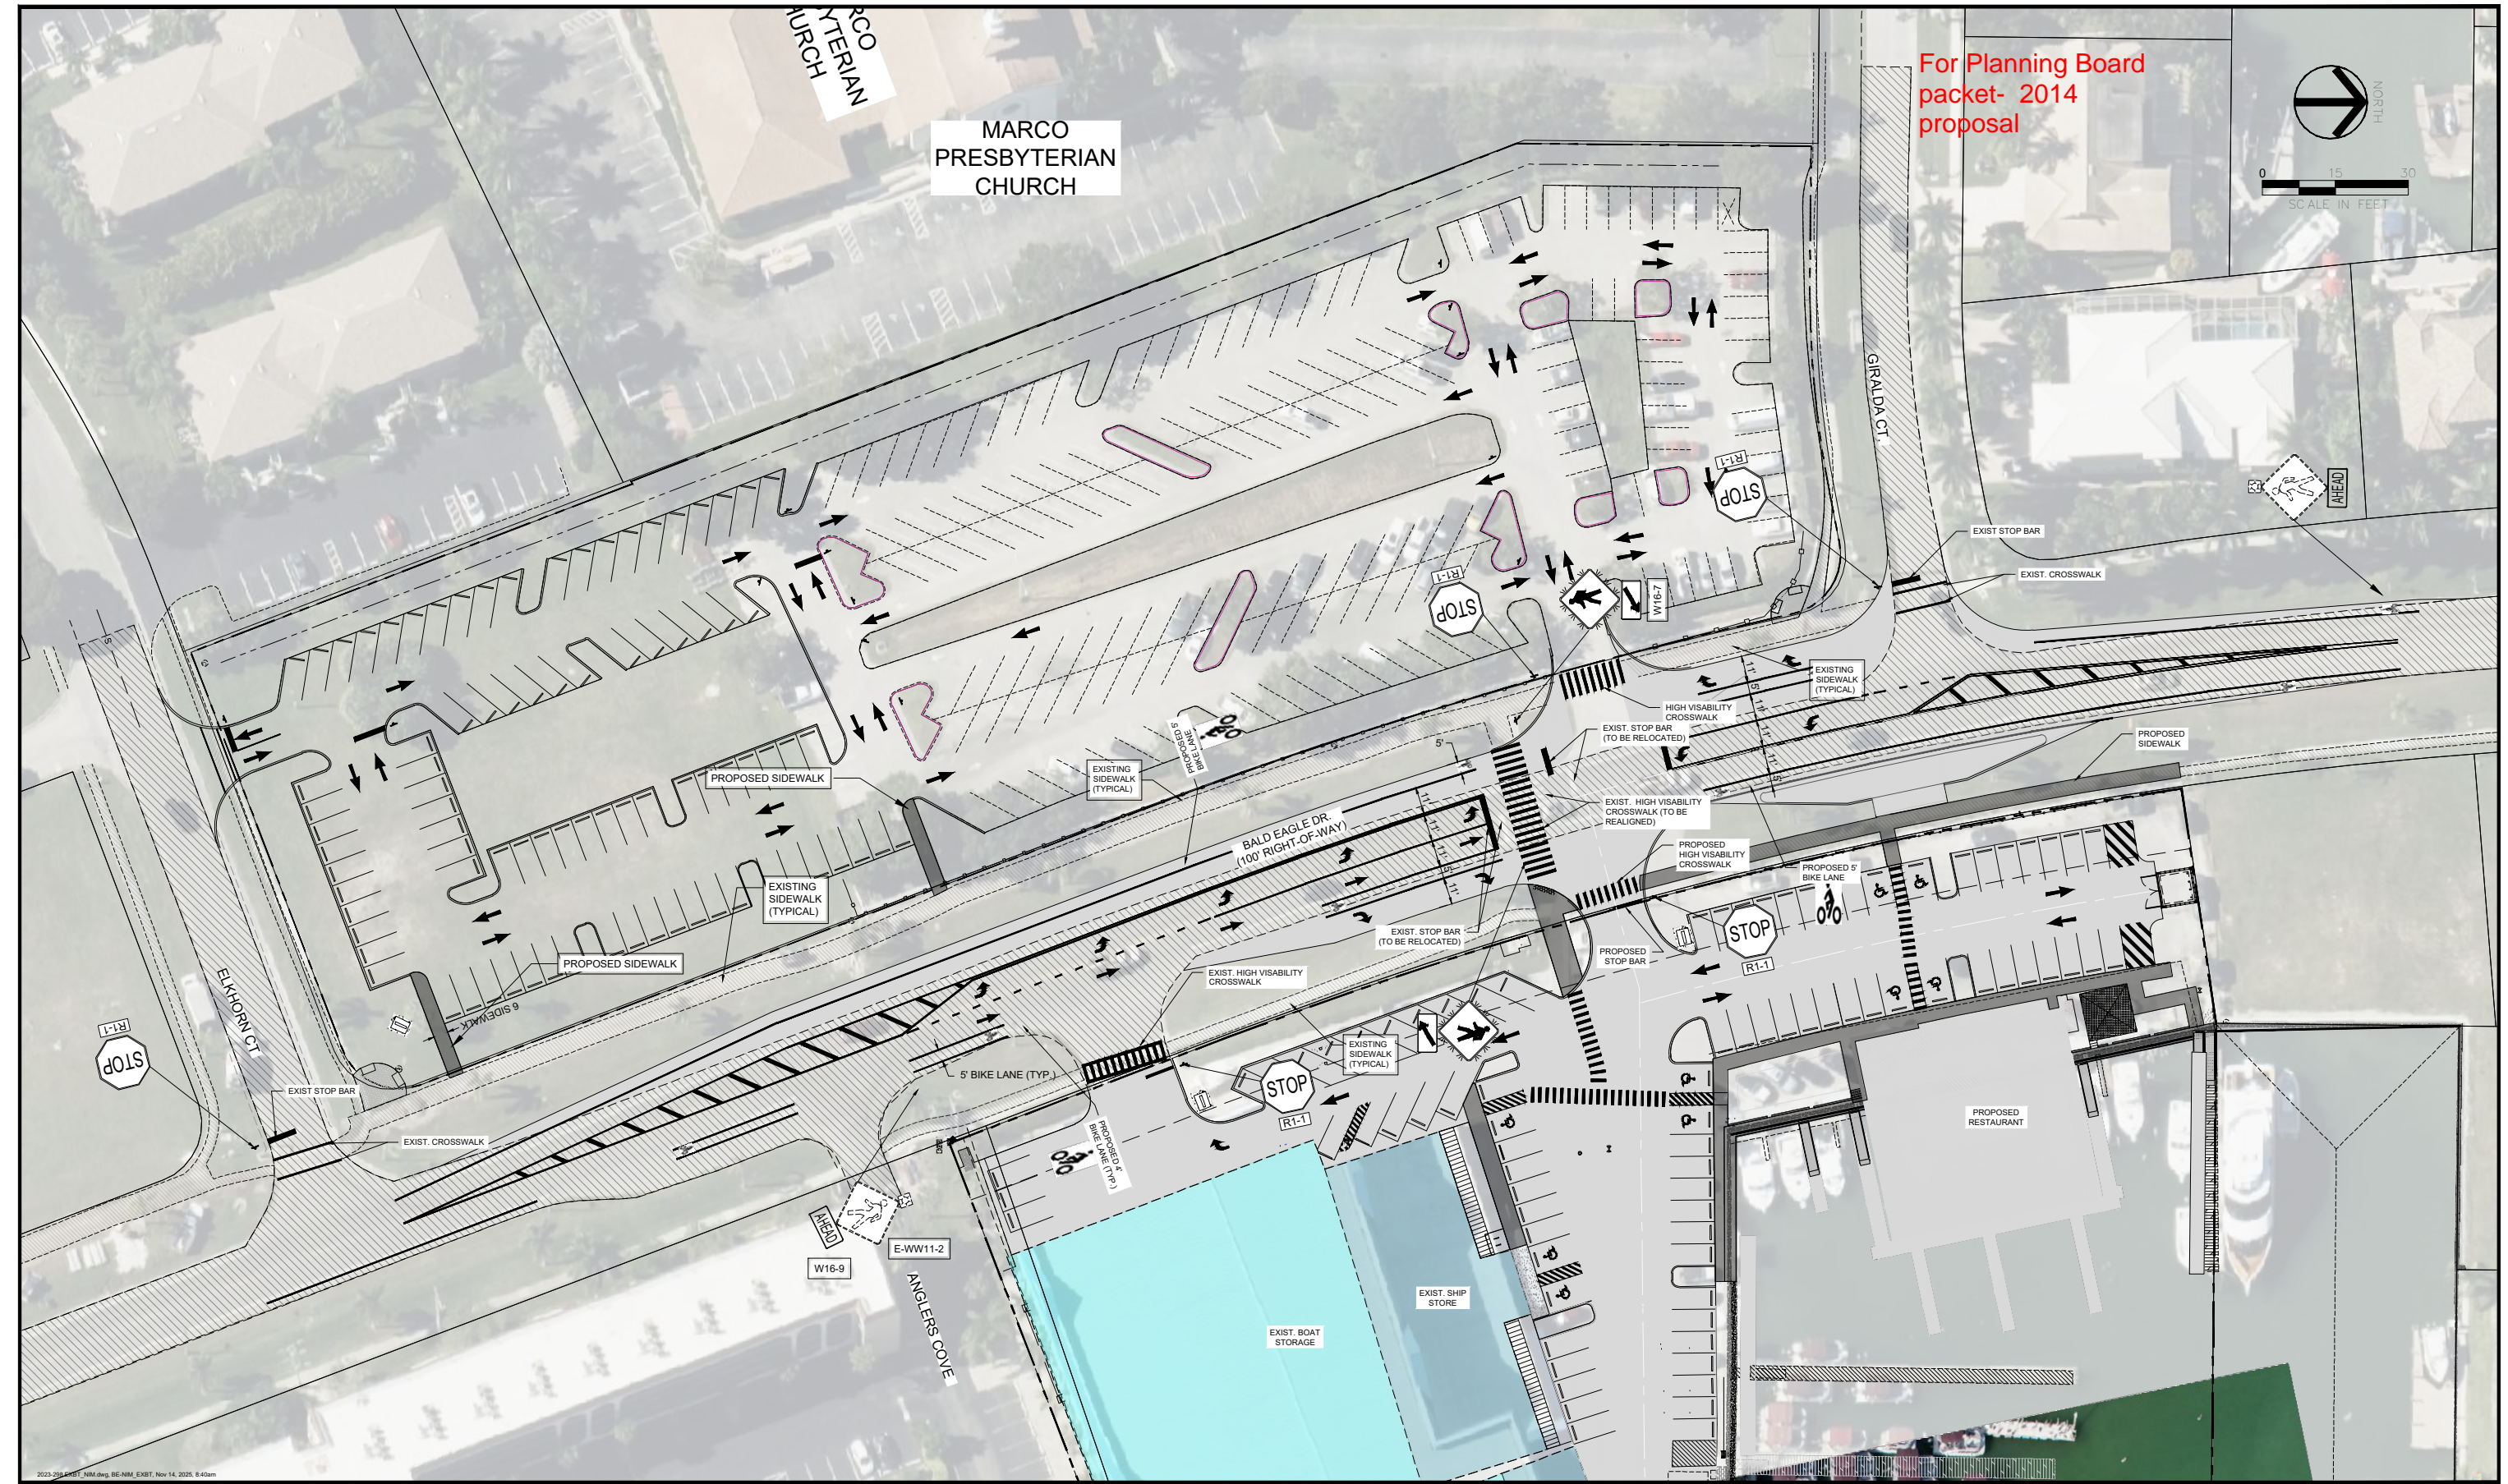

MARCO  
PRESBYTERIAN  
CHURCH



2013-2014 EXHIBIT, NIM.dwg, BE-NIM, EXHIBIT, Nov 14, 2013, 9:40am

REVISIONS	

ROSE MARINA  
REDEVELOPMENT PLANS

CITY OF MARCO ISLAND  
COLLIER COUNTY, FLORIDA

**HAGAN**  
ENGINEERING  
1250 TAMiami TRAIL NORTH, STE. 203B  
Naples, Florida 34102  
Phone (239) 851-8239

SITE DEVELOPMENT PLANS

C. D. HAGAN, P.E.  
FL REG. #38649  
EB #29474

BALD EAGLE DR EXHIBIT				
DATE	PROJECT NO.	SCALE	SHEET	
09-20-14	2014-077	As Shown	C-17	