


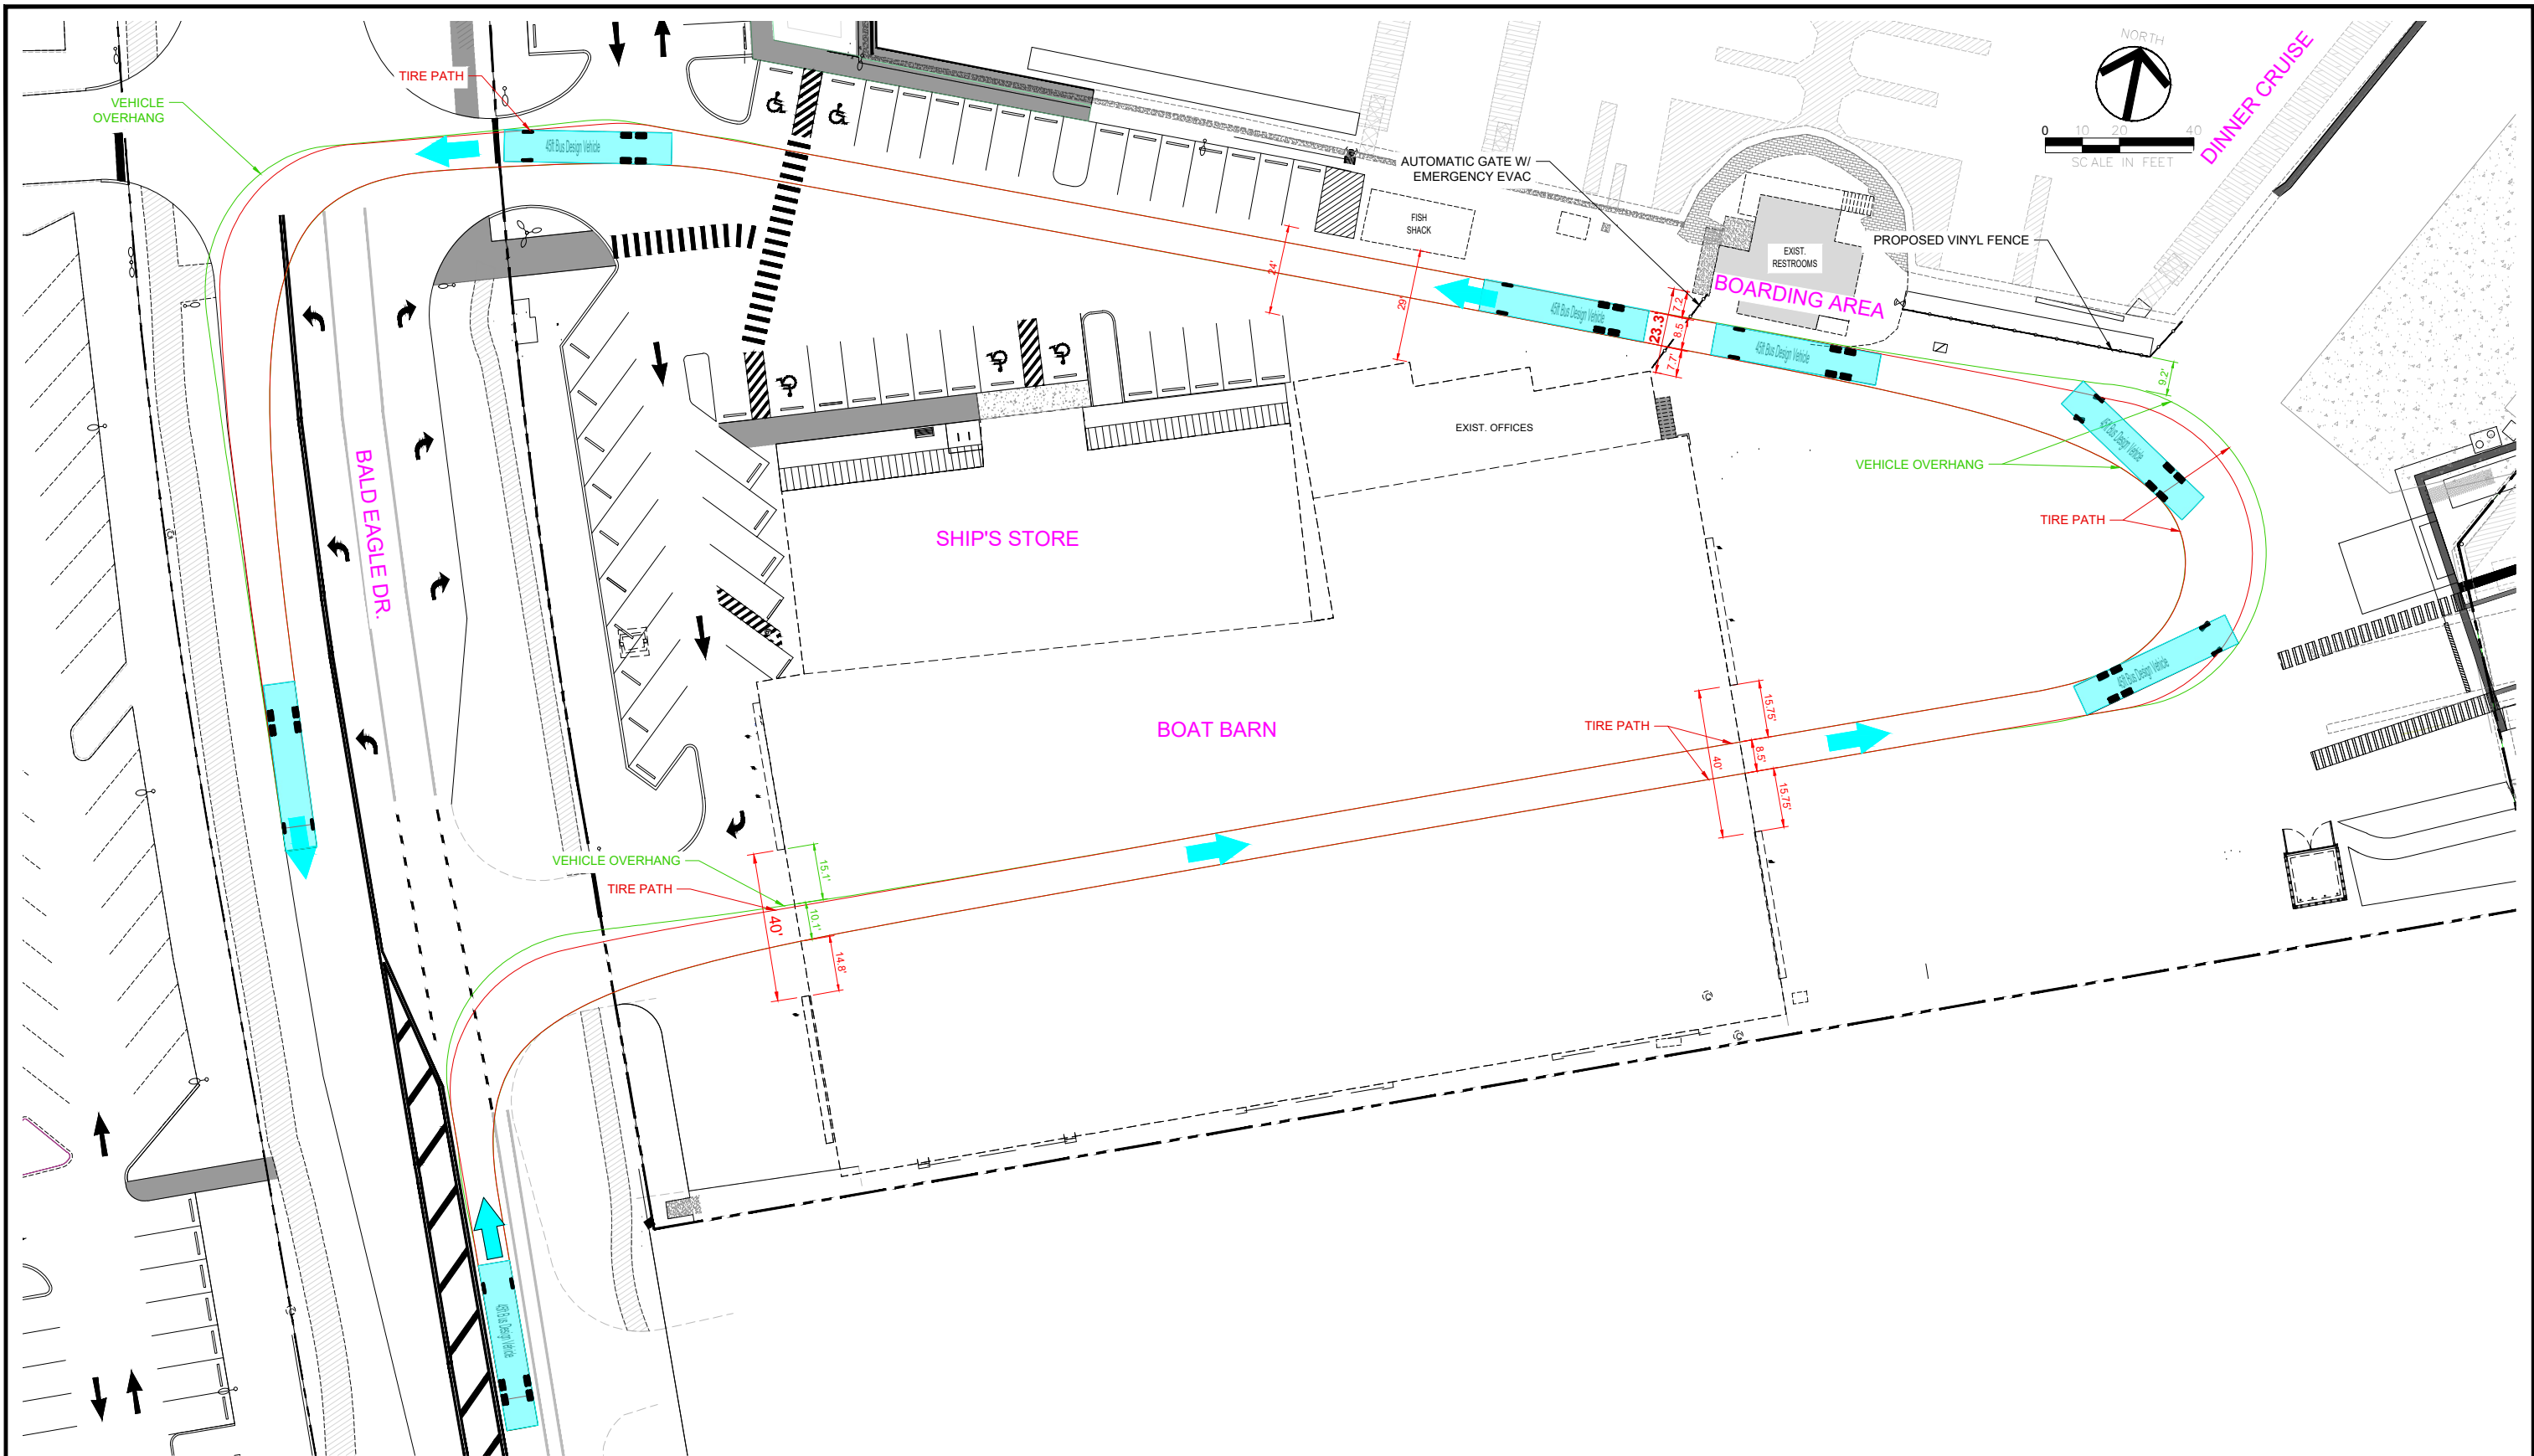

CITY OF MARCO ISLAND
COLLIER COUNTY, FLORIDA

HE HAGAN
ENGINEERING
1250 TAMiami TRAIL NORTH, STE. 203B
Naples, Florida 34102
Phone (239) 851-8239

SITE DEVELOPMENT PLANS

C. D. HAGAN, P.E.
FL REG. #38649
EB #29474
DATE:

AMERICAN CRUISE LINE BUS EXHIBIT
BOAT BARN PATH

DATE	PROJECT NO.	SCALE	SHEET
APRIL 2026	2023-298	AS SHOWN	BB