



LEGEND:

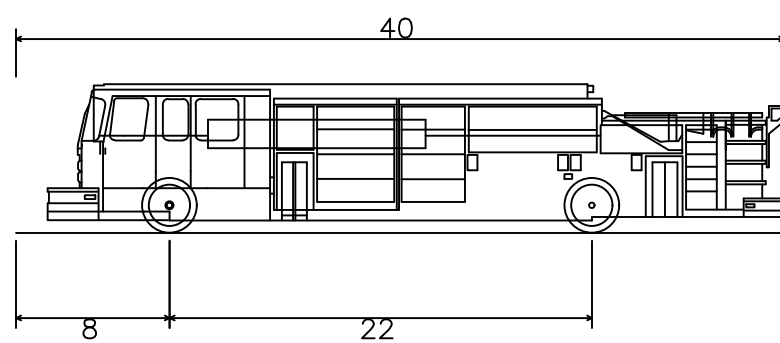


Pumper Fire Truck
Overall Length 40.000ft
Overall Width 8.167ft
Overall Body Height 7.745ft
Min Body Ground Clearance 0.656ft
Track Width 8.167ft
Lock-to-lock time 5.00s
Max Wheel Angle 45.00°

LEGEND:

WHEEL PATH
BODY PATH

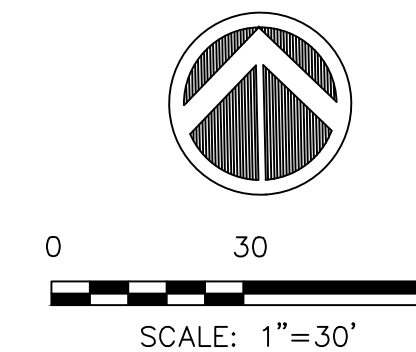

WALKERS CAY 2021.163

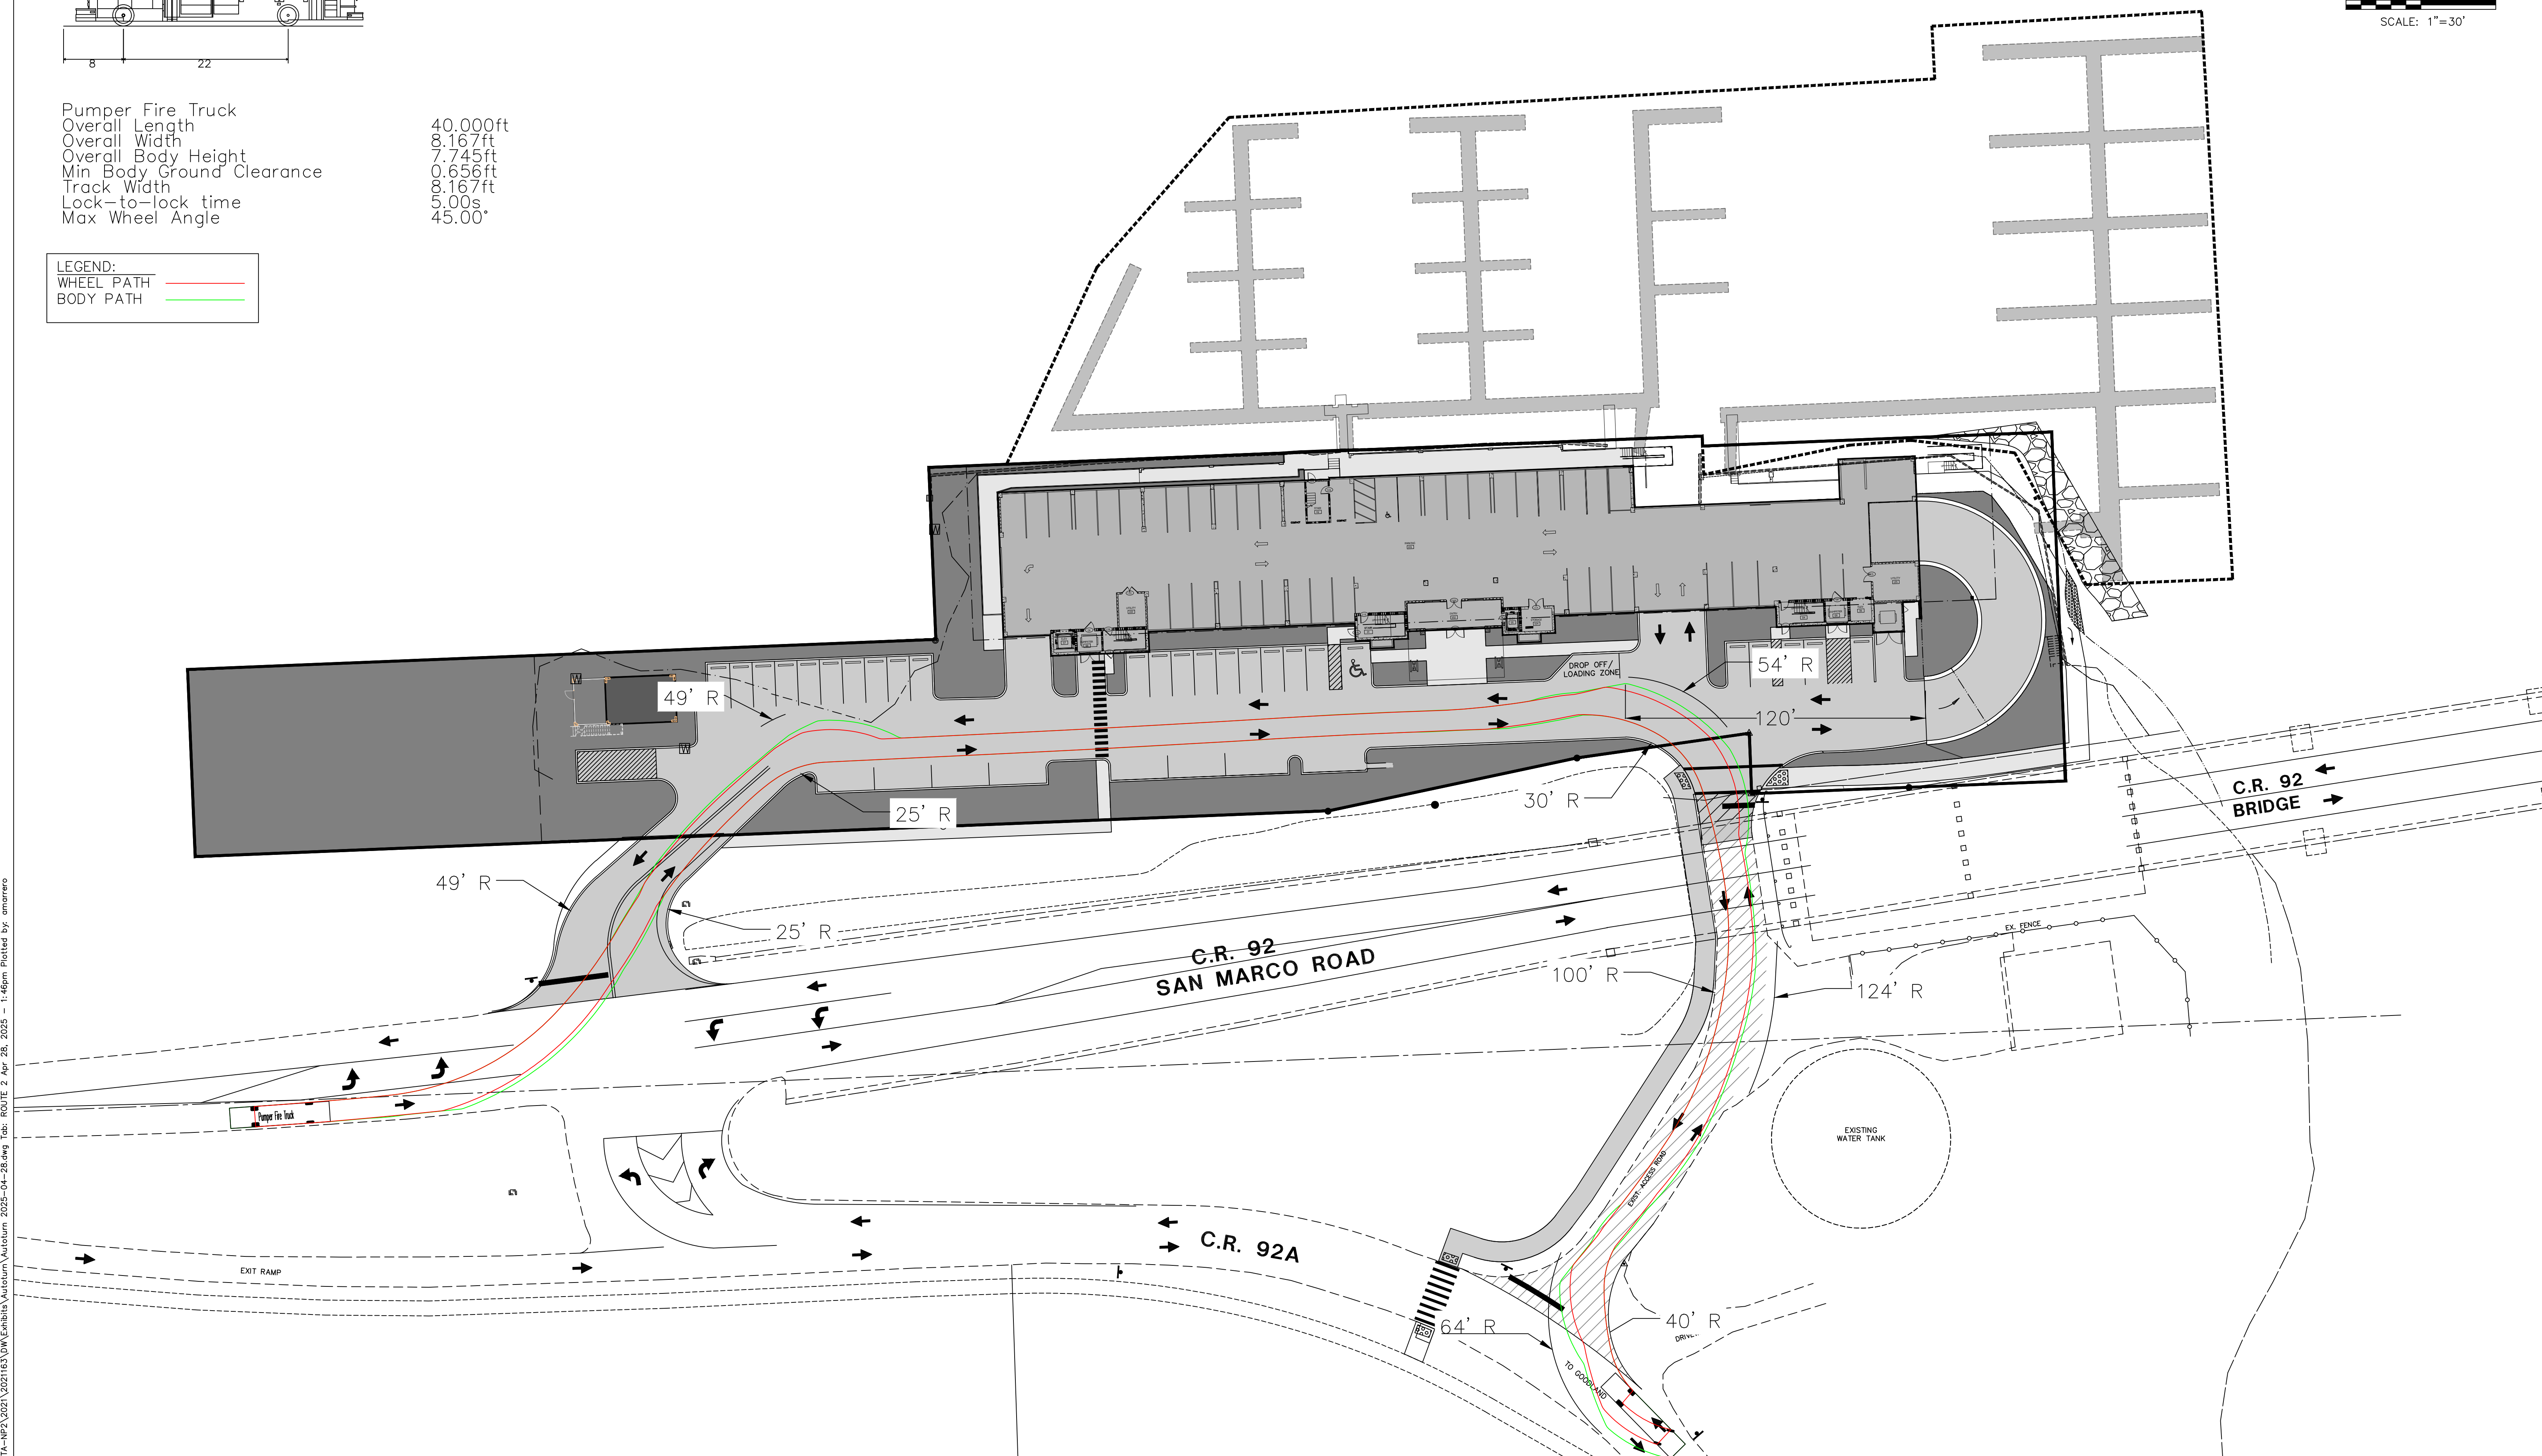

Q:\V\F\NAPL-HM\NMDATA-HP2\2021\2021163\DW\Exhibits\Autoturn 2025-04-28.dwg Tab: ROUTE 2 Apr 28, 2025 - 1:46pm Plotted by: amarrero

LETTER	REVISIONS	DATE



DESIGNED BY K.M.D.	DATE 12/23
DRAWN BY S.P.C.	DATE 12/23
CHECKED BY K.M.D.	DATE 12/23
VERTICAL SCALE N/A	HORIZONTAL SCALE 1" = 40'



950 Encore Way
Naples, FL 34110
Phone: (239) 254-2000
Florida Certificate of
Authorization No.1772

**AUTOTURN ROUTE 2
INGRESS VIA SAN MARCO ROAD,
EGRESS UNDER GOODLAND BRIDGE**

THESE DRAWINGS ARE NOT
APPROVED FOR CONSTRUCTION
UNLESS SIGNED BELOW:

DATE _____

REFERENCE NO. 1163SP1	DRAWING NO. 1163
PROJECT NO. 2021.163	SHEET NO. 2 OF 2