




**AFFORDABLE LANDSCAPING
SERVICE & DESIGN**

2461 WINDWARD DR. MARCO ISLAND, FL 34145

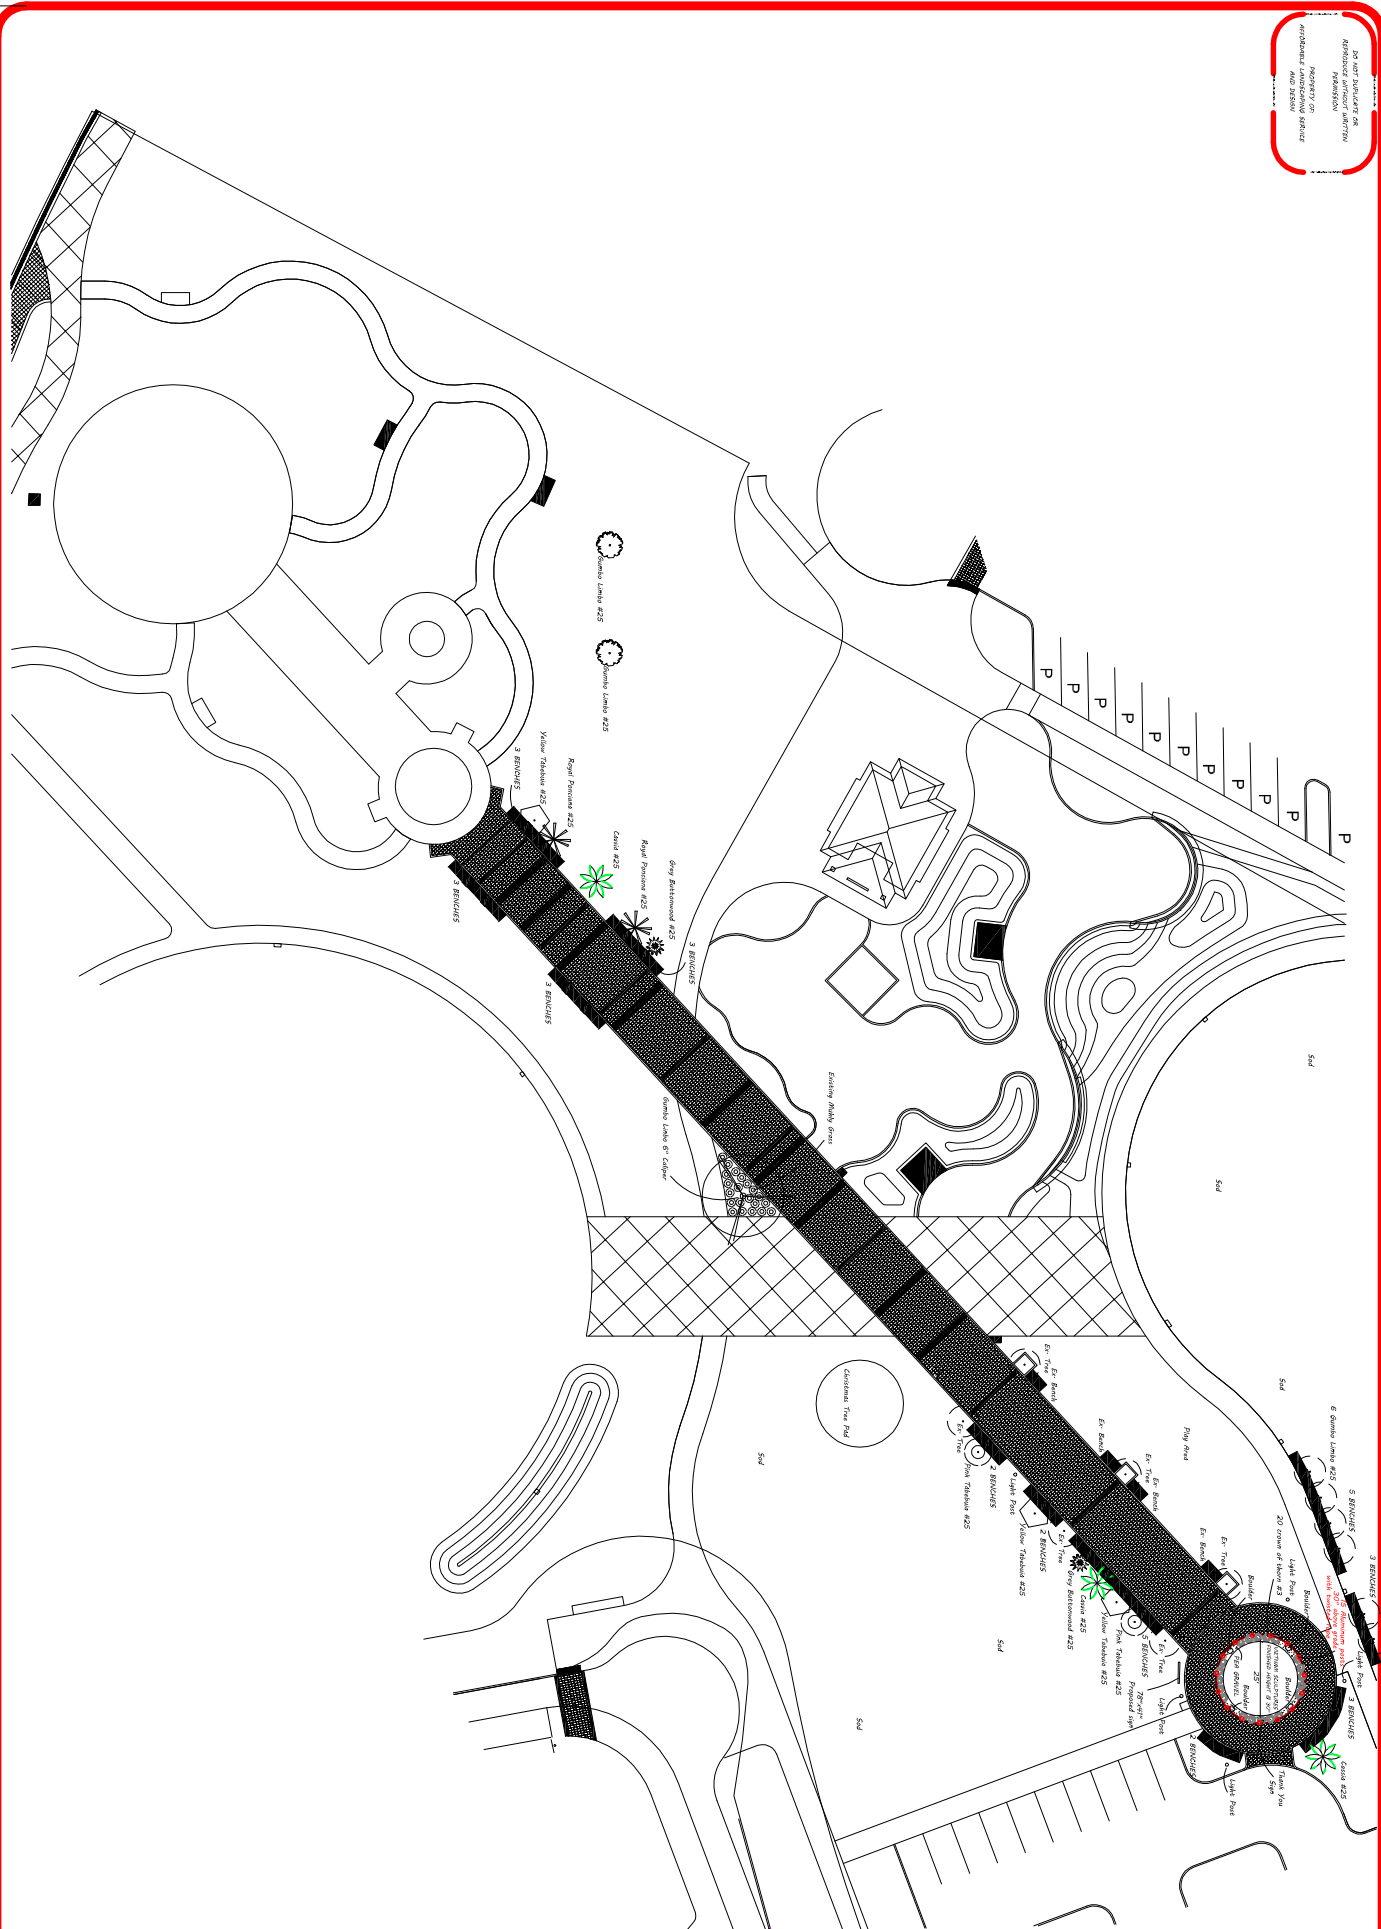

VIETNAM MEMORIAL

NOTES

Reviews

APPROVED BY:	
DATE:	7/15/2023
SCALE:	
DRAWN BY:	J.F.
REVISED:	A.B.
DWG #:	
LICENSE NUMBER	
CZ/21010	
SHEET NUMBER	