




AFFORDABLE LANDSCAPING SERVICE & DESIGN

2461 WINDWARD DR. MARCO ISLAND, FL 34145

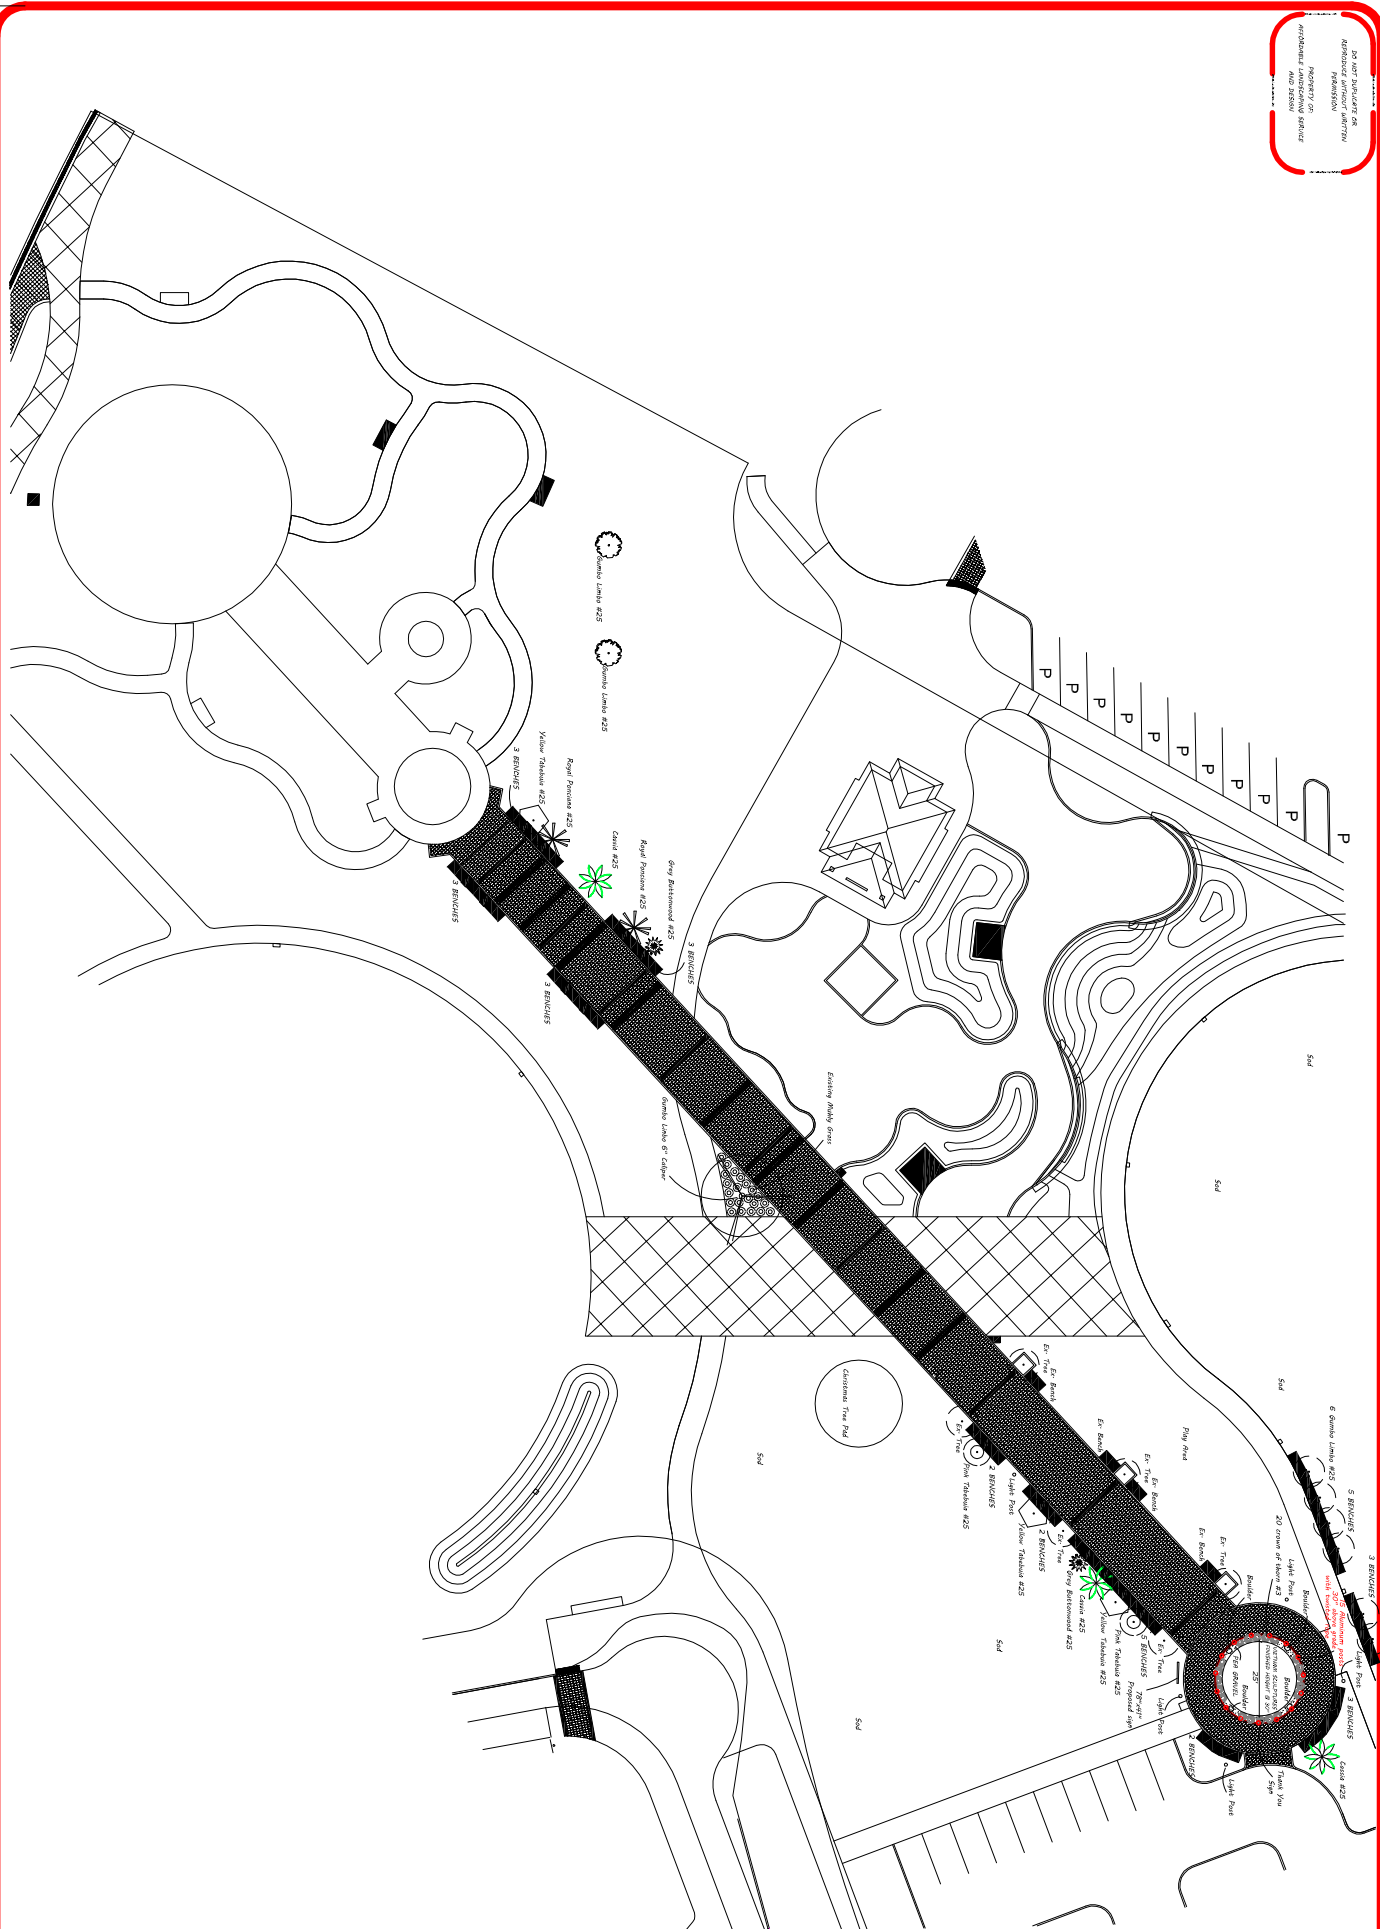

VIETNAM MEMORIAL

NOTES

PERSON:	
APPROVED BY:	
DATE:	7/15/2022
SCALE:	
DETAILED BY:	JR
REVISED:	A#
DATE #:	
LICENSE NUMBER	
CAZ7010	
SHEET NUMBER	