


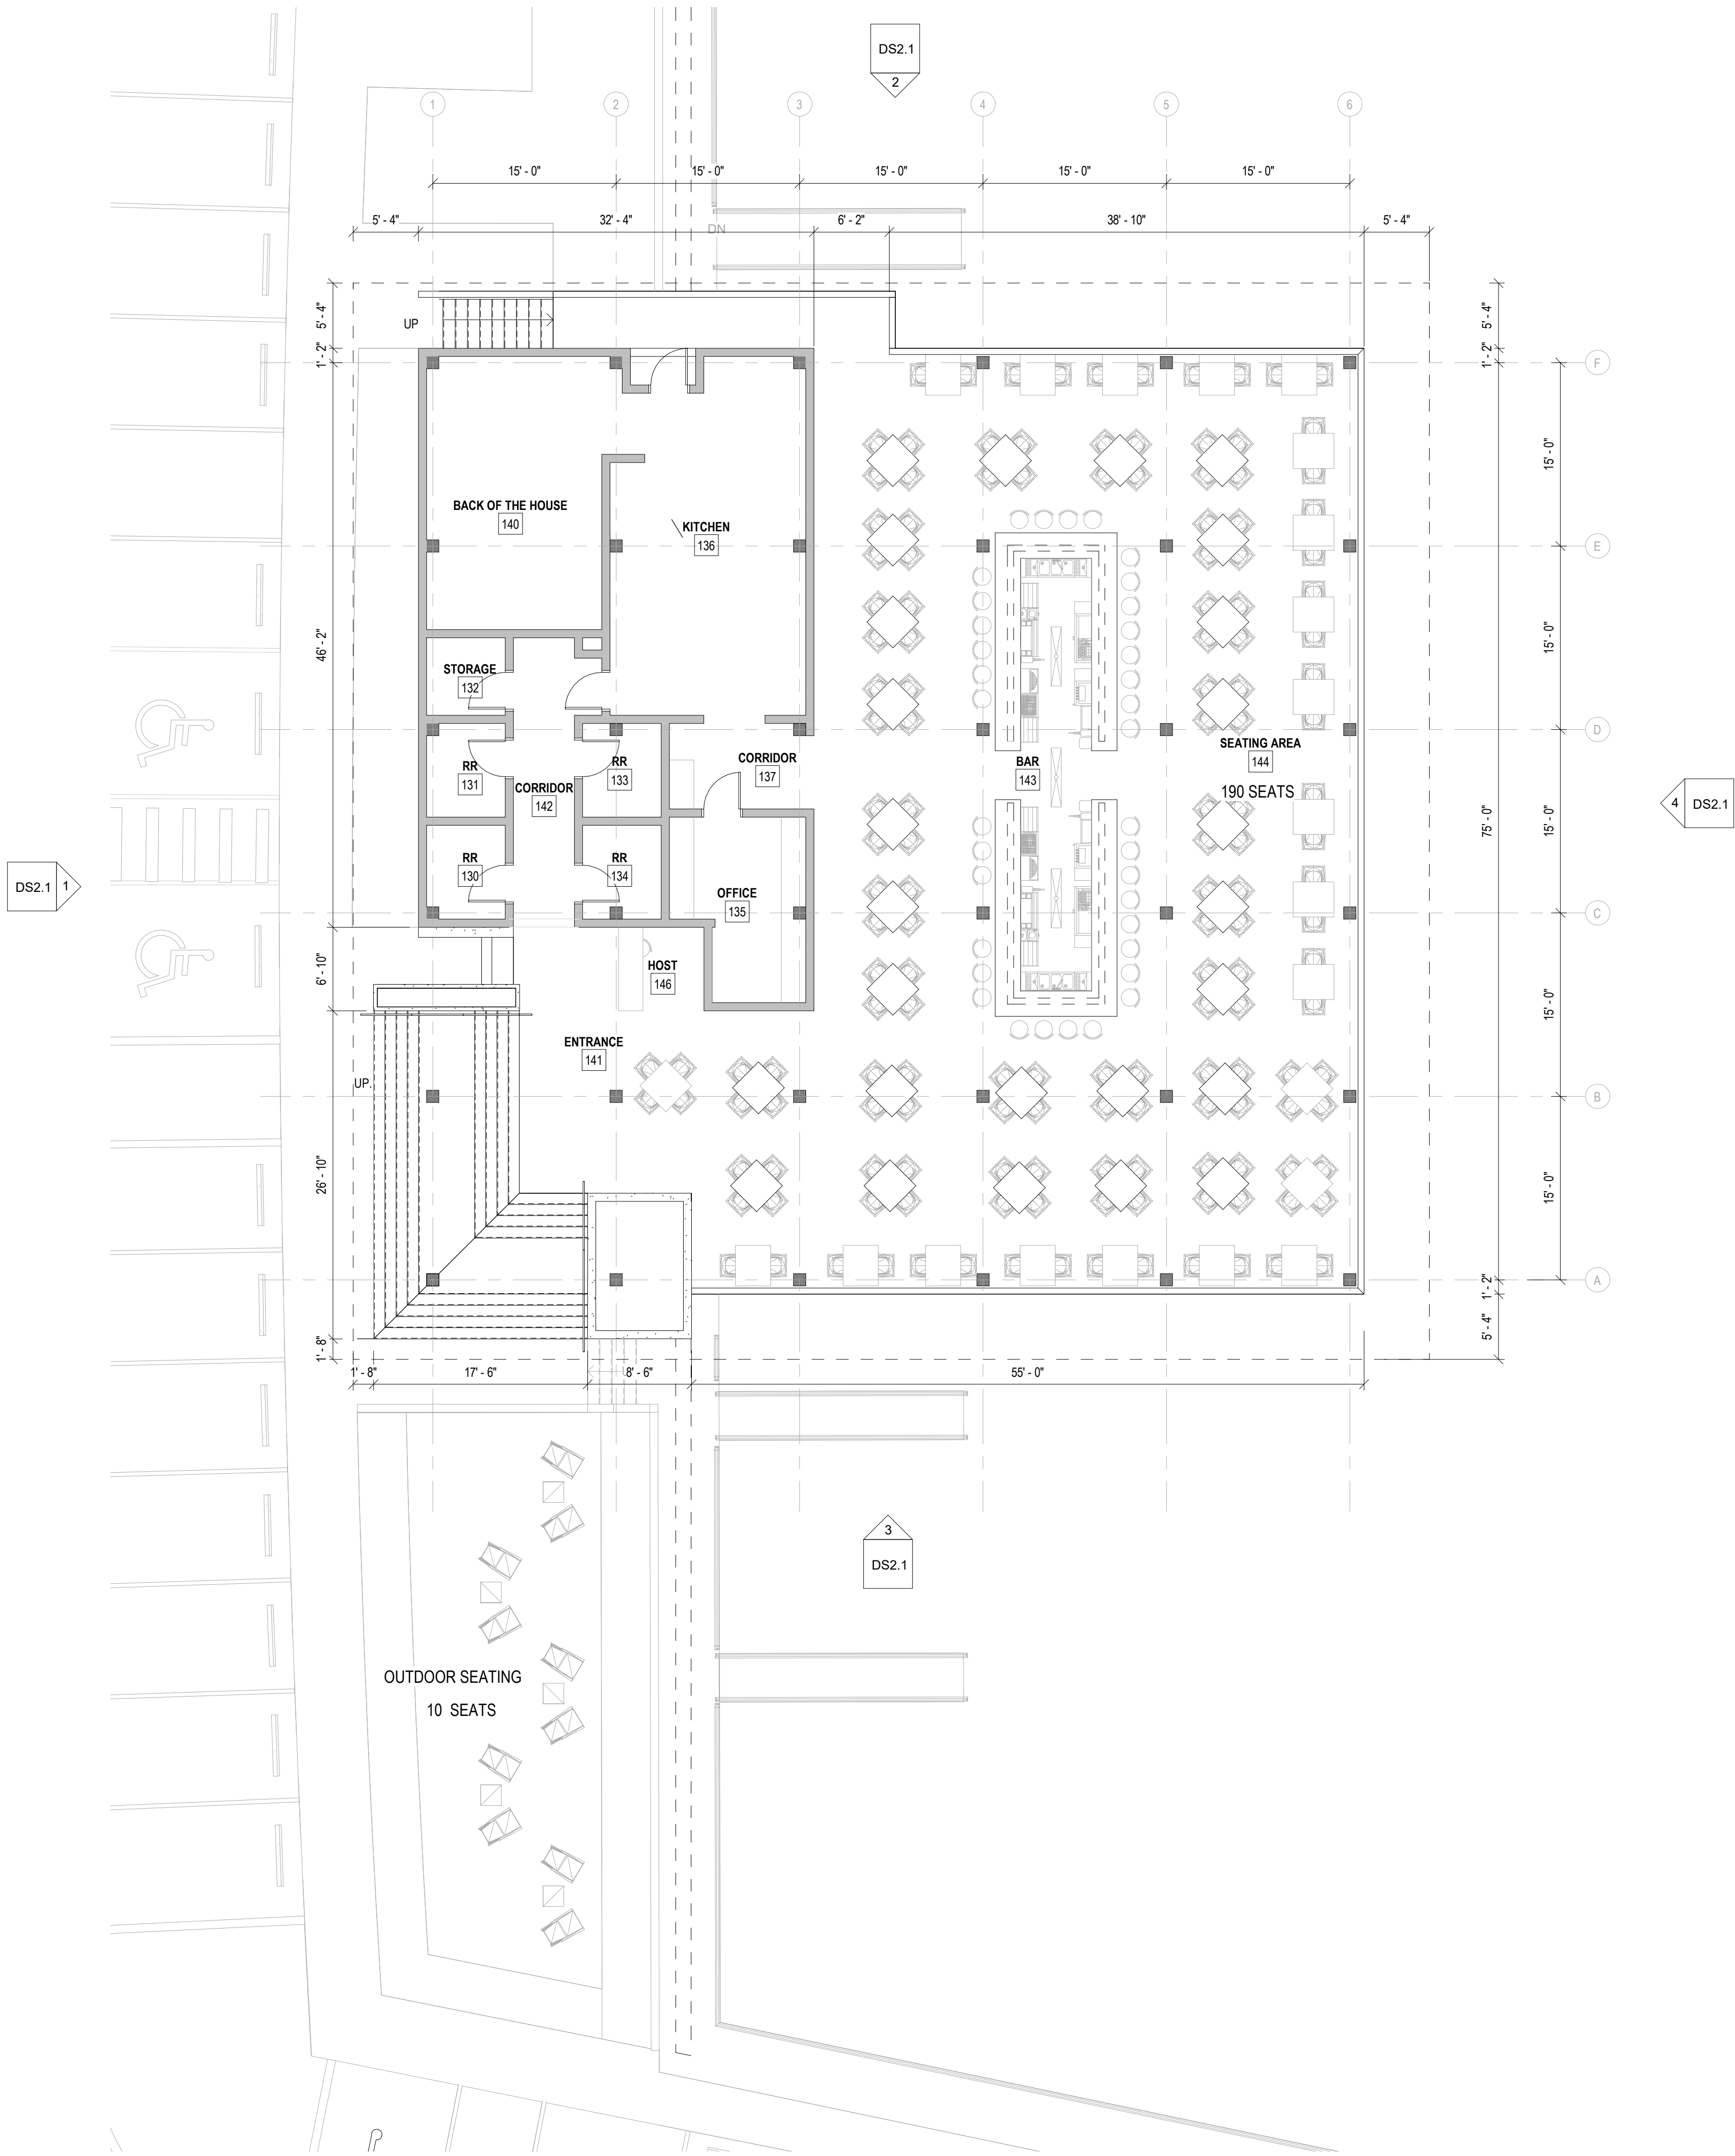

PRELIMINARY NOT FOR CONSTRUCTION

ROSE MARINA RESTAURANT

Project number  
24003  
SDP APPLICATION 05/19/2026  
DESIGN - FLOOR PLAN

ROSE MARINA  
951 BALD EAGLE DRIVE, MARCO ISLAND, FL 34145

| REV | DESCRIPTION | DATE |
|-----|-------------|------|
|     |             |      |
|     |             |      |
DS1.1

