


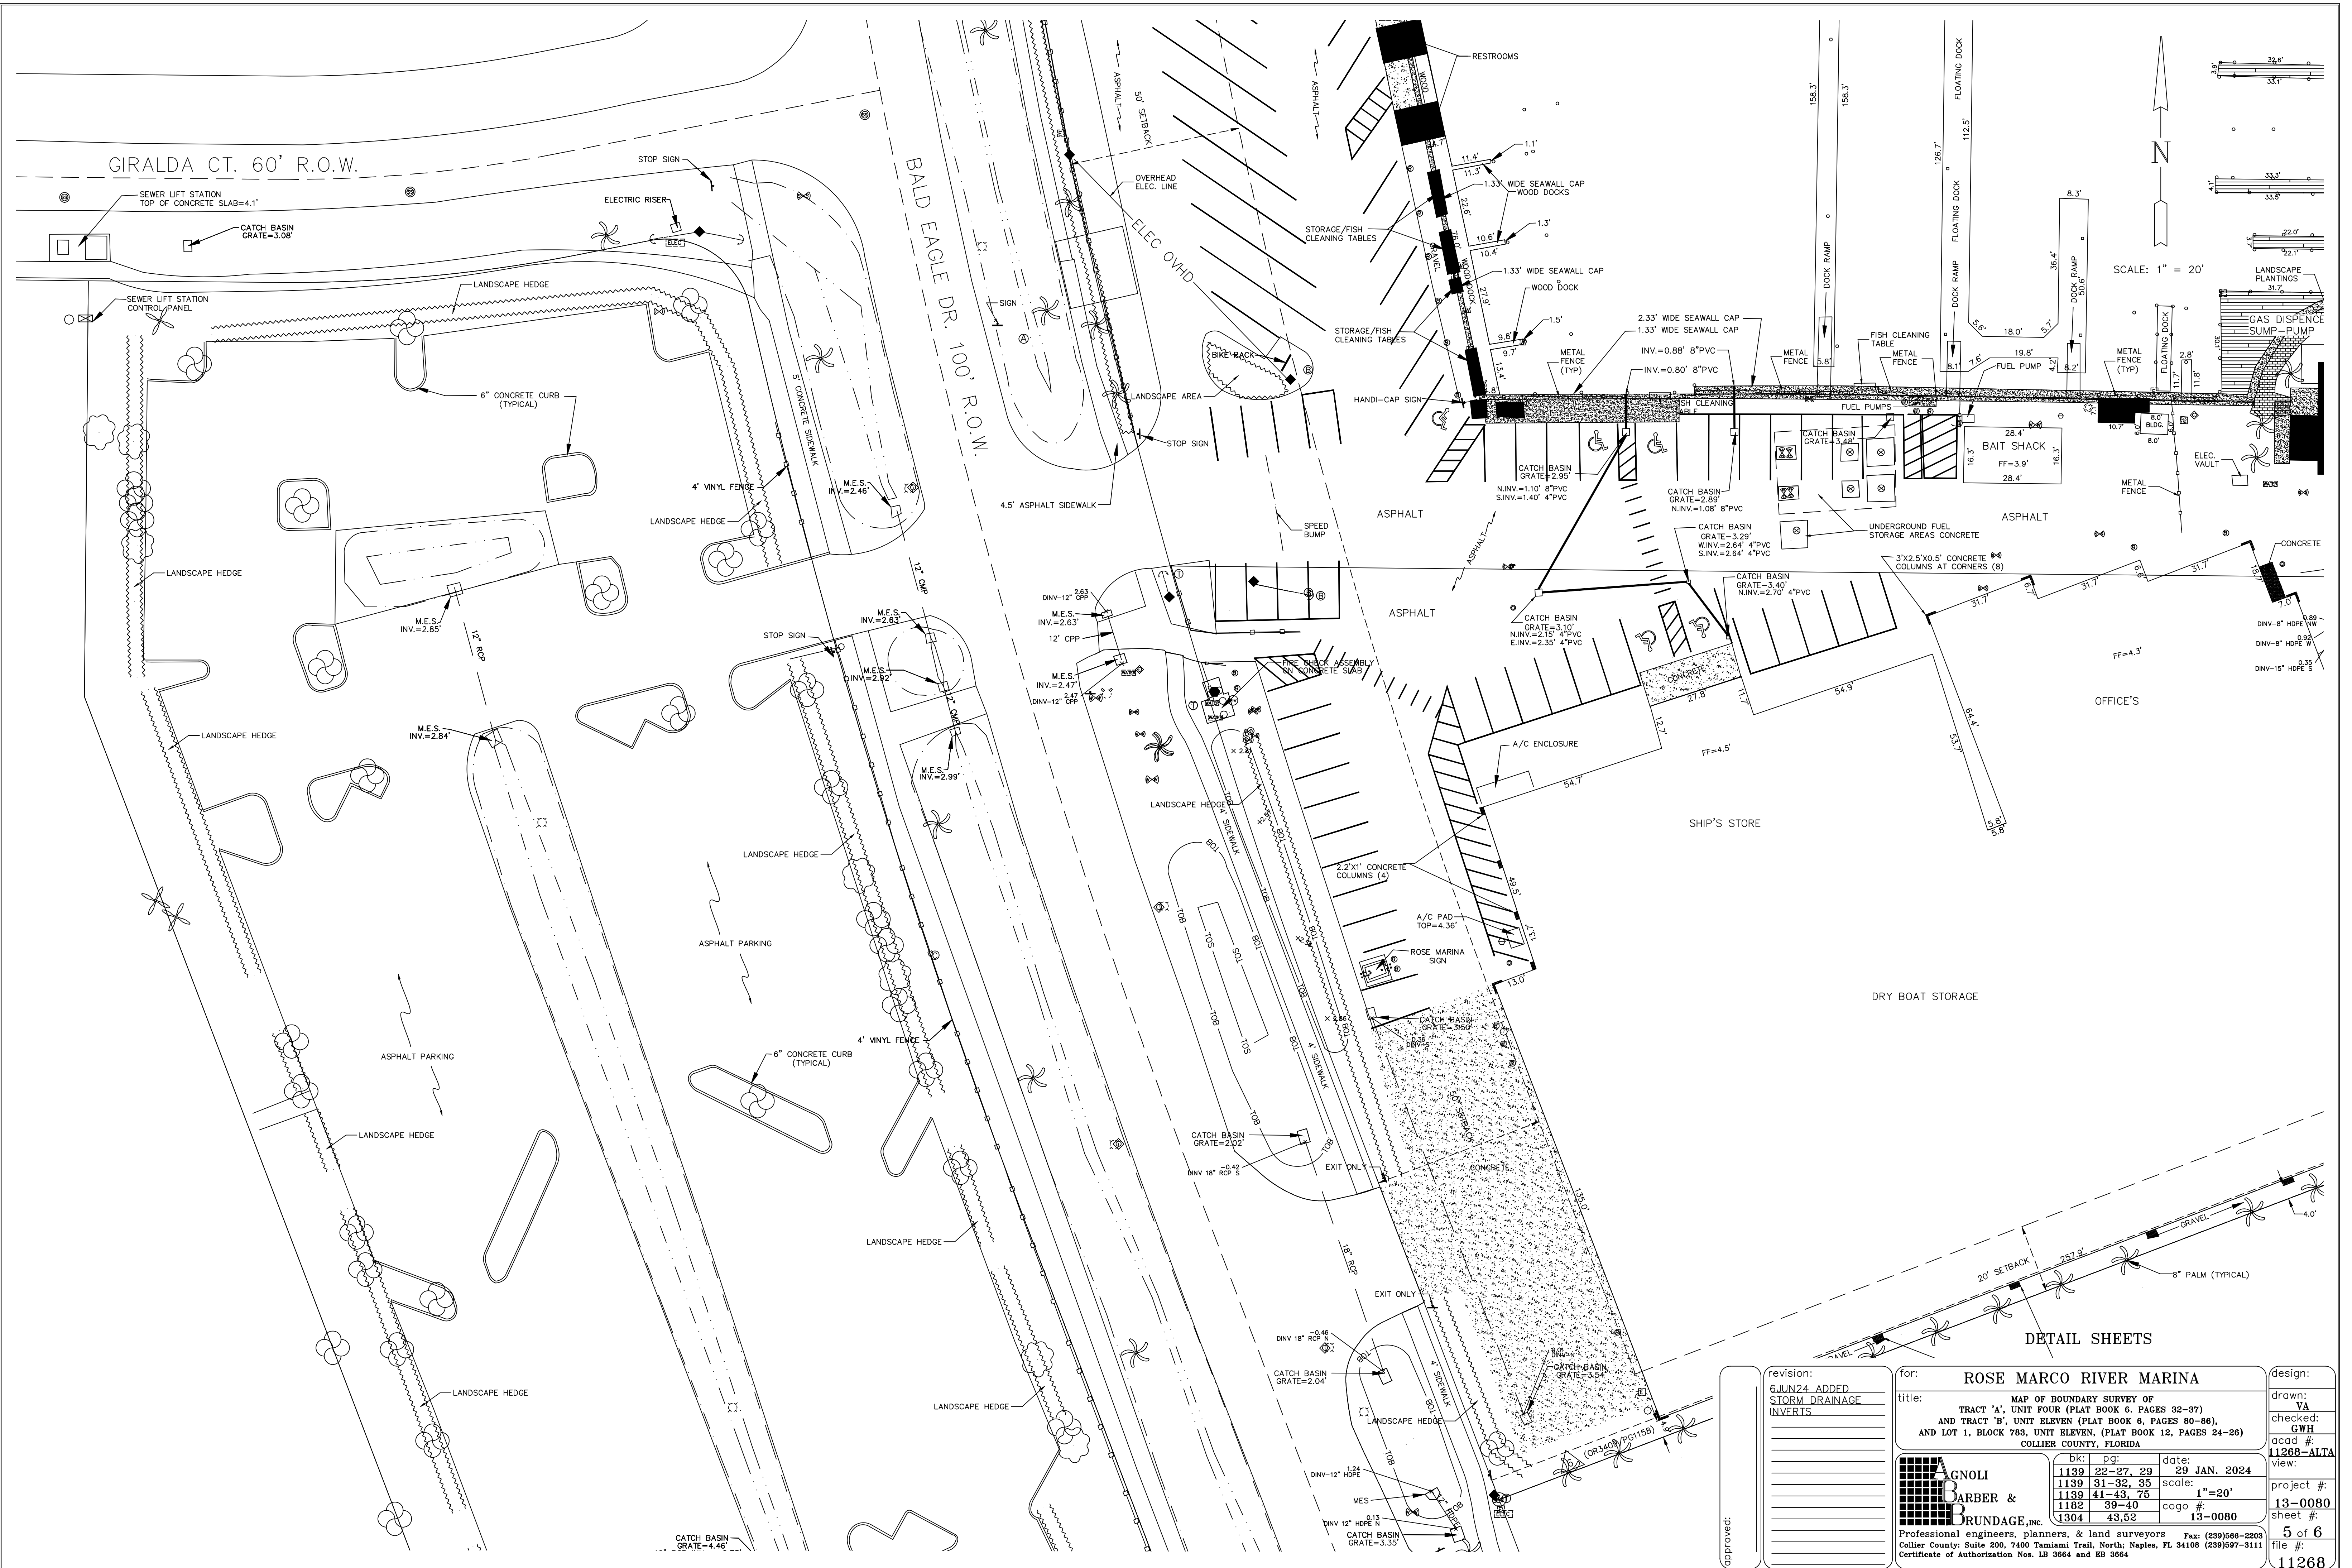

approved:

revision:
6JUN24 ADDED
STORM DRAINAGE
INVERTS

for:

ROSE MARCO RIVER MARINA

title:

MAP OF BOUNDARY SURVEY OF
TRACT 'A', UNIT FOUR (PLAT BOOK 6, PAGES 32-37)
AND TRACT 'B', UNIT ELEVEN (PLAT BOOK 6, PAGES 80-86),
AND LOT 1, BLOCK 783, UNIT ELEVEN, (PLAT BOOK 12, PAGES 24-28)
COLLIER COUNTY, FLORIDA

design:

drawn: VA
checked: GWH
acod #: 11268-ALTA
view:

AGNOLI

BARBER &

BRUNDAGE, INC.


Professional engineers, planners, & land surveyors
Collier County, Suite 200, 7400 Tamiami Trail, North, Naples, FL 34108 (239)597-5111
Certificate of Authorization Nos. LB 3664 and EB 3664

bk: 1139
pg: 22-27, 29
date: 29 JAN. 2024

scale: 1"=20'

cogo #: 13-0080

project #: 13-0080
sheet #: 5 of 6
file #: 11268

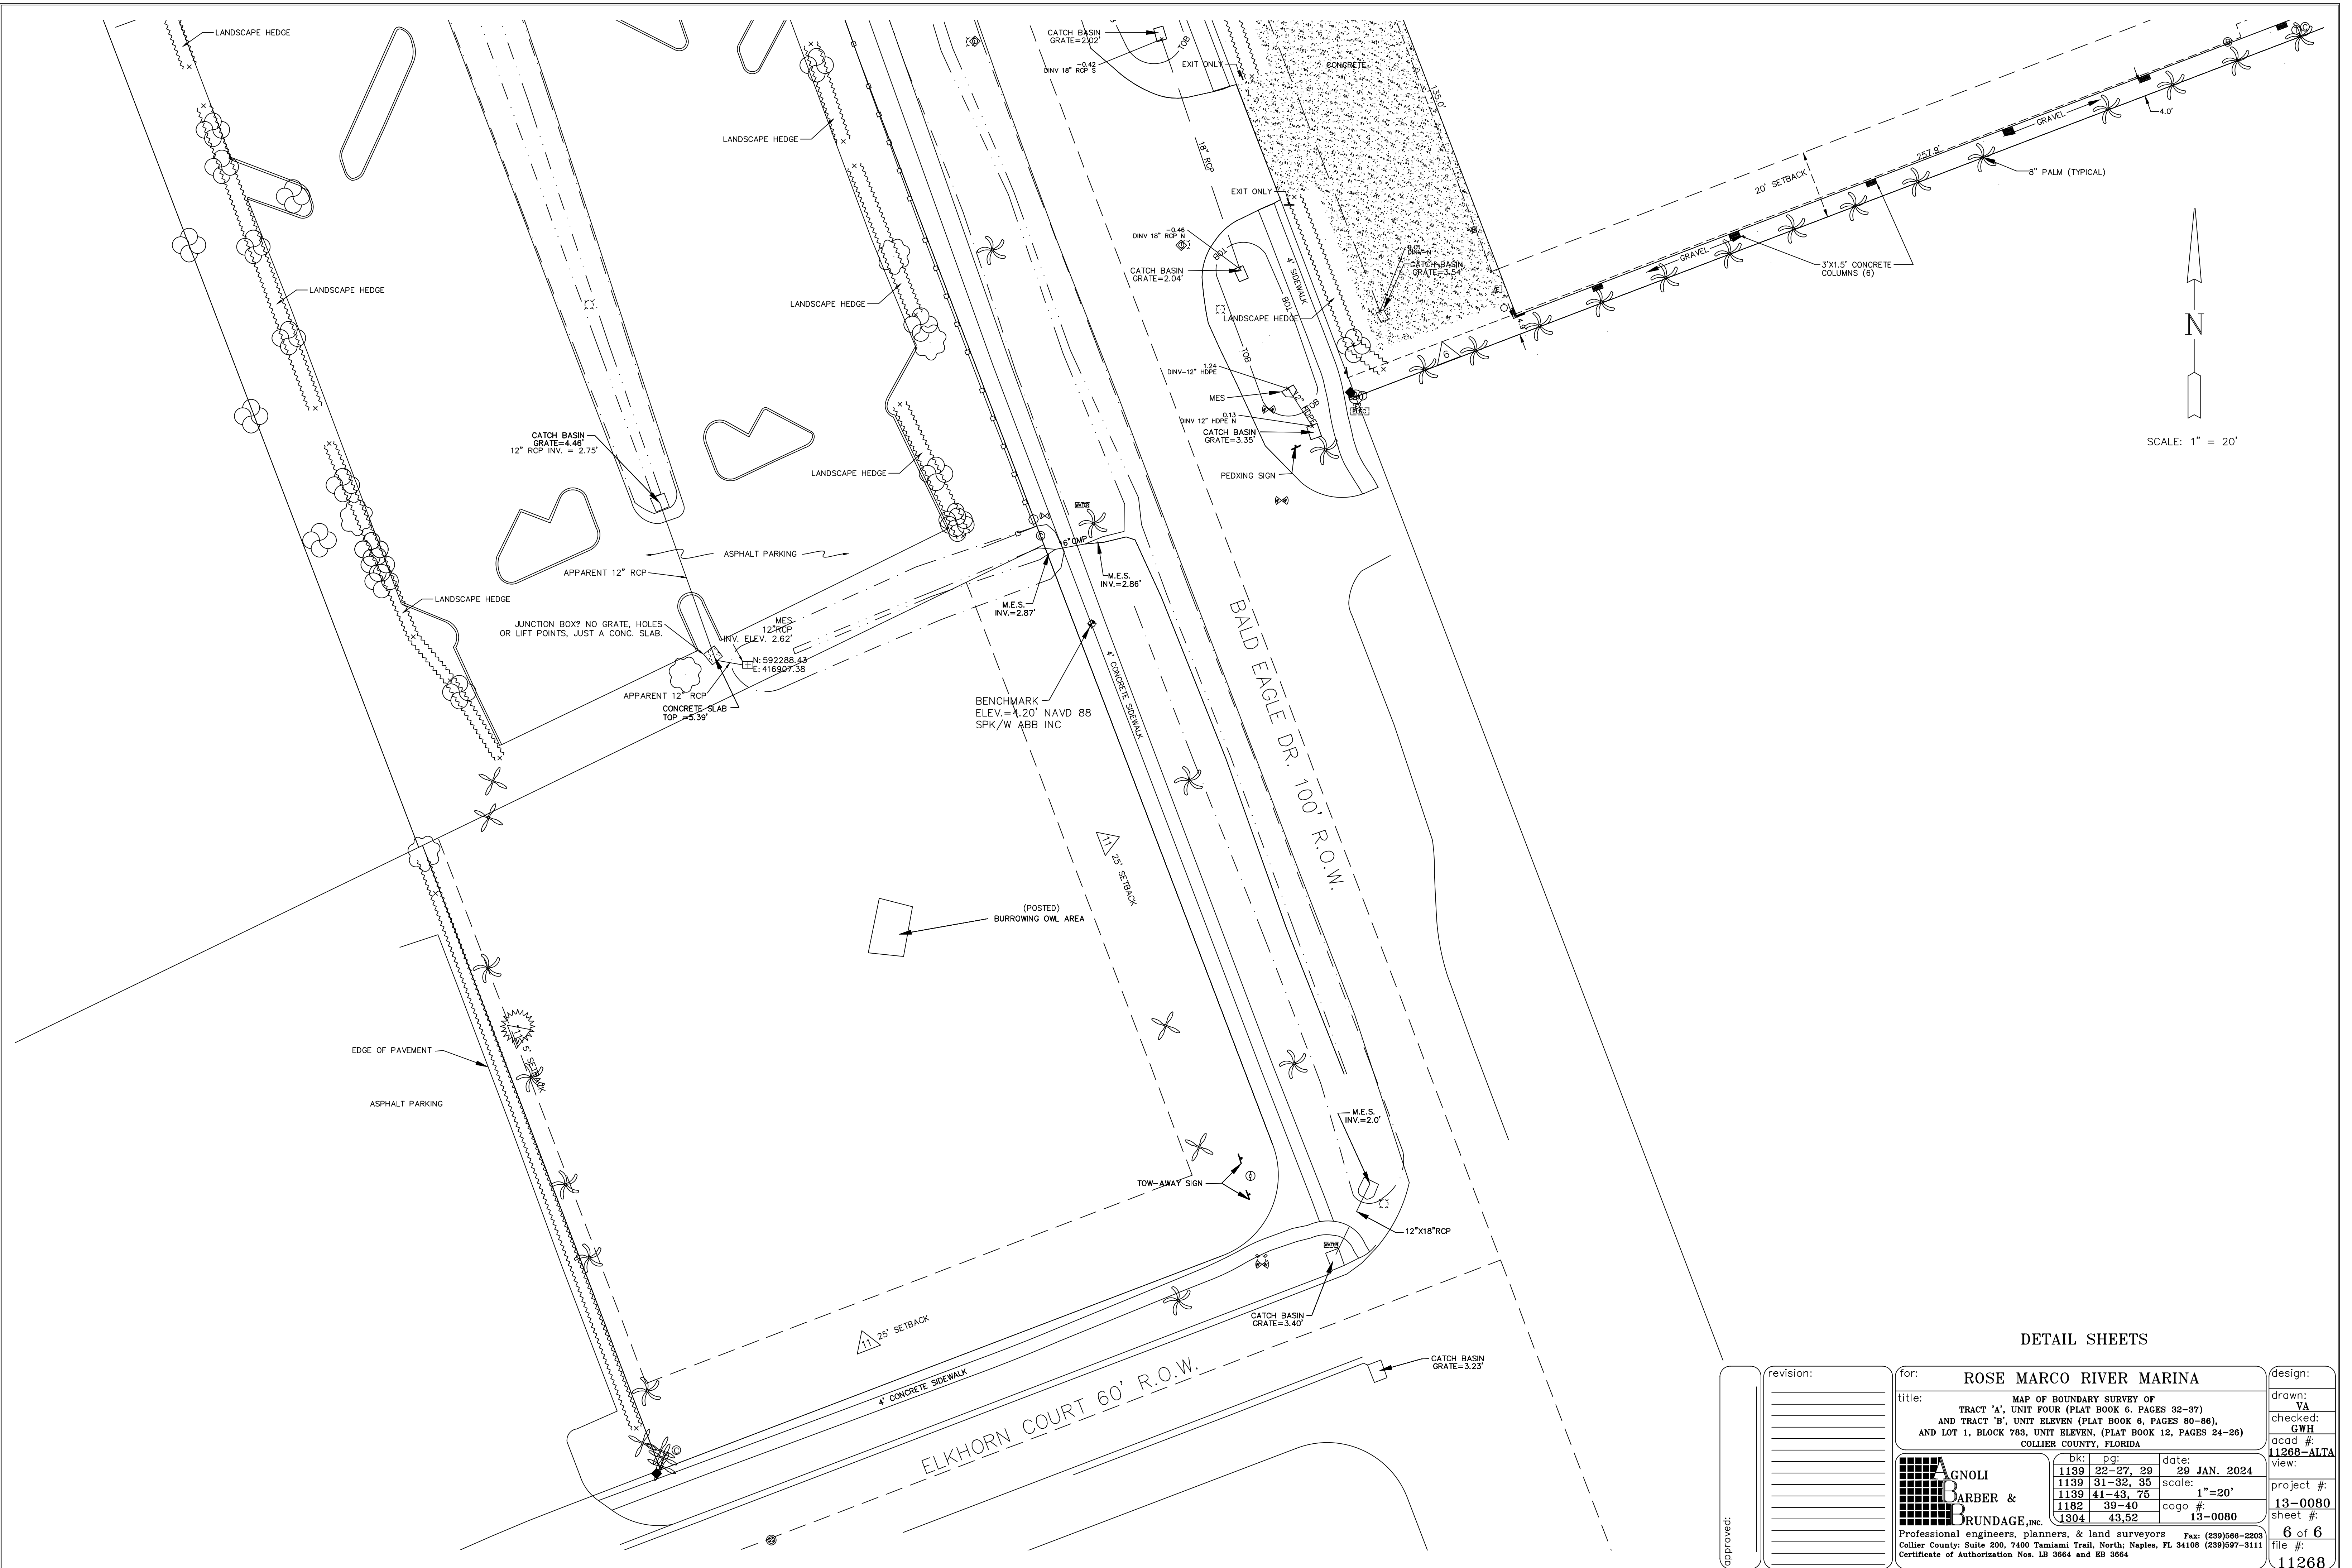

DETAIL SHEETS

approved:	revision:	for:	design:
		ROSE MARCO RIVER MARINA	drawn:
		title: MAP OF BOUNDARY SURVEY OF	checked:
		TRACT 'A', UNIT FOUR (PLAT BOOK 6, PAGES 32-37)	GW1
		AND TRACT 'B', UNIT ELEVEN (PLAT BOOK 6, PAGES 80-86),	acod #:
		AND LOT 1, BLOCK 783, UNIT ELEVEN, (PLAT BOOK 12, PAGES 24-28)	11268-ALTA
		COLLIER COUNTY, FLORIDA	view:
			project #:
			13-0080
			sheet #:
			6 of 6
			file #:
			11268

**AGNOLI
BARBER &
BRUNDAGE, INC.**

Professional engineers, planners, & land surveyors
Collier County, Suite 200, 7400 Tamiami Trail, North, Naples, FL 34108 (239)597-5111
Certificate of Authorization Nos. LB 3664 and EB 3664

bk:	pg:	date:
1139	22-27, 29	29 JAN. 2024
1139	31-32, 35	scale:
1139	41-43, 75	1"=20'
1182	39-40	cogo #:
1304	43,52	13-0080