



MAP OF BOUNDARY SURVEY
690 South Barfield Drive

Roberts Bay

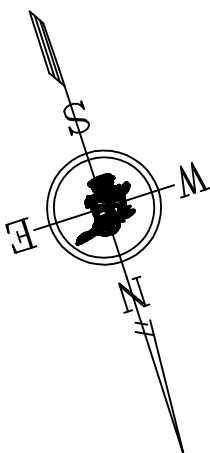

Legal Description
As provided by client
LOT 15, BLOCK 306, MARCO BEACH UNIT NINE AS
RECORDED IN PLAT BOOK 6, PAGES 69-73 OF THE
PUBLIC RECORDS OF COLLIER COUNTY

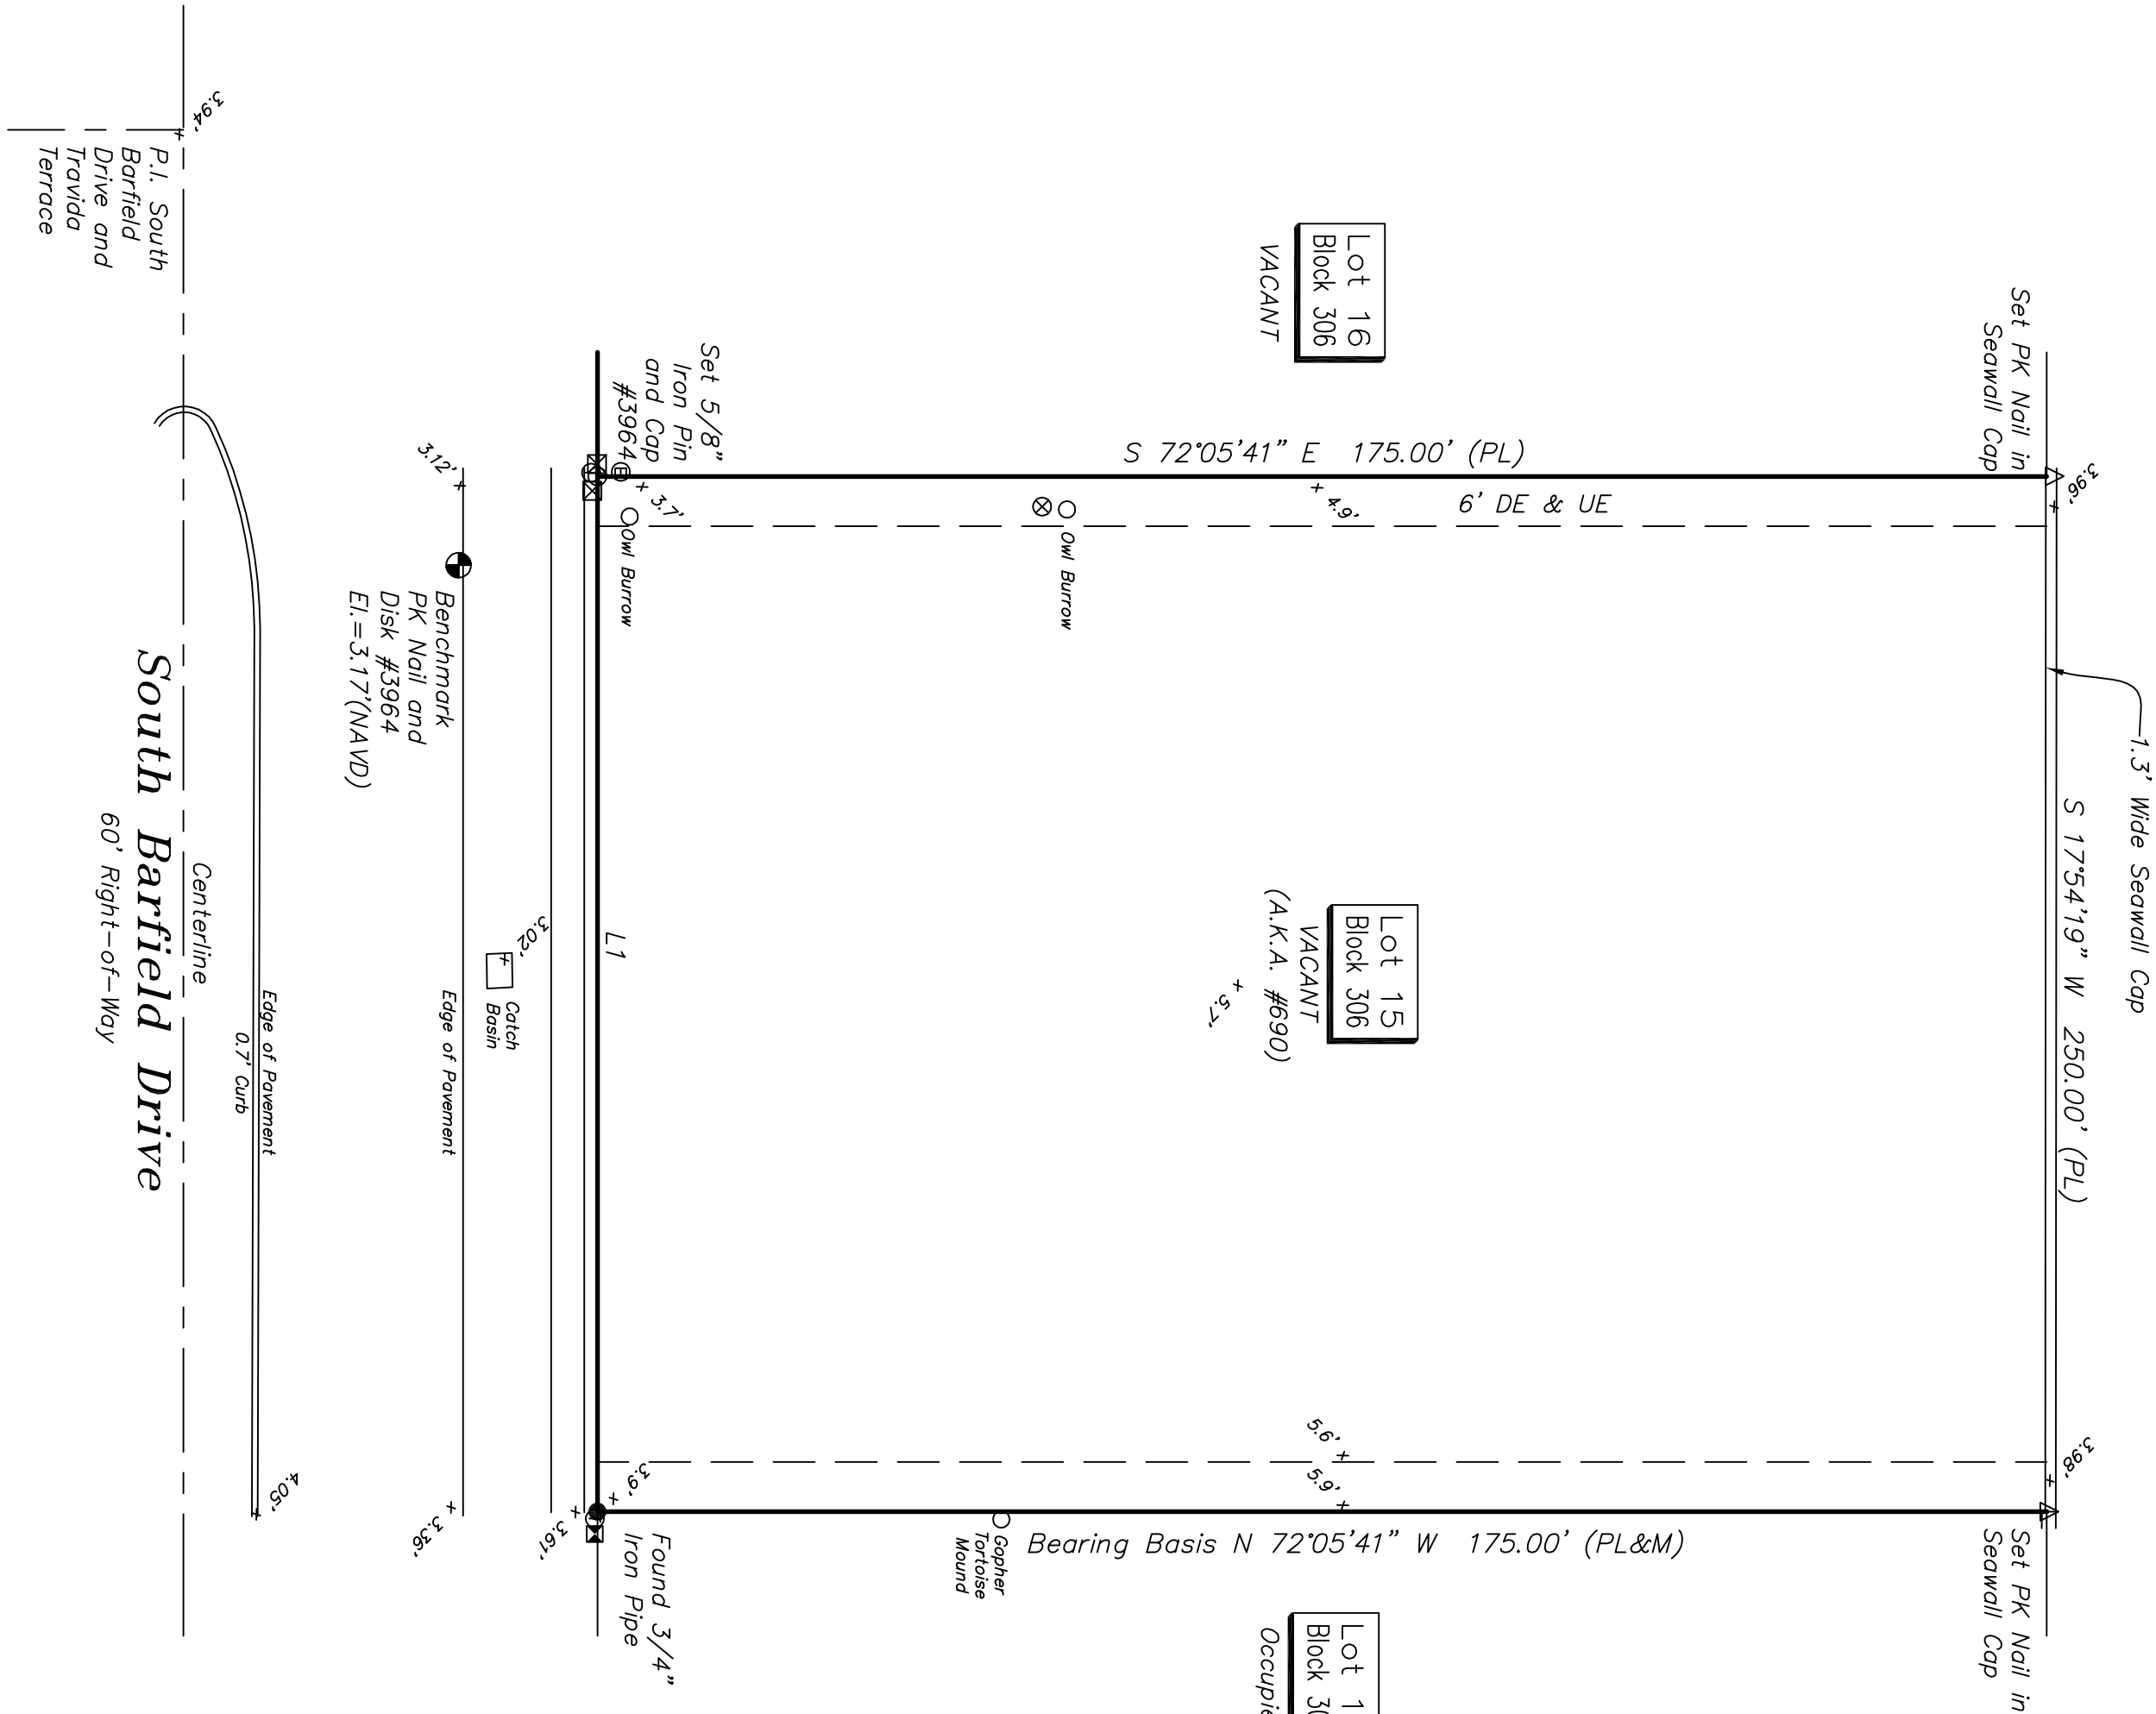

ELEVATIONS ARE BASED ON THE NORTH
AMERICAN VERTICAL DATUM OF 1988(NAVD)
PROPERTY LIES IN FLOOD ZONE AE 8' (NAVD)
COMM/PANEL #120426 12021C0836H, DATED 5/16/2012



LINE	BEARING	DISTANCE
LI(PL&M)	N 17°54'19" E	250.00'

- LEGEND:**
- = FOUND CONCRETE MONUMENT
 - = SET CONCRETE MONUMENT (LB # 3964)
 - = FOUND IRON PIN
 - = SET 5/8" IRON PIN (LB # 3964)
 - ▲ = FOUND NAIL
 - Δ = SET NAIL
 - ⊙ = FOUND DRILL HOLE
 - P.C. = POINT OF CURVATURE
 - P.T. = POINT OF TANGENCY
 - P.I. = POINT OF INTERSECTION
 - LB = LAND SURVEYING BUSINESS
 - CBS = CONCRETE BLOCK STRUCTURE
 - L.M.E. = LAKE MAINTENANCE EASEMENT
 - P.R.C. = POINT OF REVERSE CURVATURE
 - P.R.M. = PERMANENT REFERENCE MONUMENT
 - P.C.P. = PERMANENT CONTROL POINT = ●
 - ⊗ = WATER METER
 - ⊕ = SANITARY CLEAN OUT
 - ⊖ = WATER VALVE
 - ⊙ = FIRE HYDRANT
 - BB = BEARING BASIS-PLAT
 - MEAS = MEASURED = M
 - CALC. = CALCULATED
 - Δ = DELTA ANGLE
 - R = RADIUS
 - CH = CHORD
 - CB = CHORD BEARING
 - DE = DRAINAGE EASEMENT
 - UE = UTILITY EASEMENT
 - CONC. = CONCRETE
 - R/W = RIGHT-OF-WAY
 - ℄ = CENTERLINE
 - L.S. = LAND SURVEYOR
 - ELEV = ELEVATION
 - PL = PLAT
 - ▣ = CABLE TV SERVICE
 - ⌵ = CONC POWER POLE
 - ⊕ = TELEPHONE SERVICE
 - ⊙ = ELECTRIC SERVICE
 - ⊕ = SANITARY MANHOLE

WE HEREBY CERTIFY TO
APM GROUP

THAT A SURVEY OF THE HEREON DESCRIBED PROPERTY WAS MADE UNDER MY DIRECTION AND THAT IT MEETS THE MINIMUM TECHNICAL STANDARDS AS SET FORTH IN CHAPTER 5J-17, FLORIDA ADMINISTRATIVE CODE.
ELECTRONIC SIGNATURE USED IN ACCORDANCE WITH APPLICABLE STATE LAWS AND RULES INCLUDING BUT NOT LIMITED TO FLORIDA STATUTES 668.001, 668.50 AND FLORIDA ADMINISTRATIVE CODE CHAPTER 5J-17.

5J-17.05(3)(b)6 - ADDITION OR DELETIONS TO SURVEY MAPS OR RECORDS BY OTHER THAN THE SIGNING PARTY OR PARTIES, IS PROHIBITED WITHOUT WRITTEN CONSENT OF THE SIGNING PARTY OR PARTIES.

THERE ARE NO ENCROACHMENTS OTHER THAN SHOWN ON BOUNDARY LINE DISPOSES EASEMENTS OR CLAIMS OF EASEMENTS OF WHICH I HAVE KNOWLEDGE, EXCEPT AS SHOWN

David C. Holman
Digitally signed by David C. Holman No. 6279
Date: 2020.06.01 17:25:41 -04'00'
STATE OF FLORIDA
Professional Land Surveyor & Mapper

THIS CERTIFICATION IS ONLY FOR THE LANDS AS DESCRIBED ABOVE. IT DOES NOT GUARANTEE THE ACCURACY OF THE SURVEY OR THE RESULTS THEREOF. THE SURVEYOR & MAPPER ASSUMES NO LIABILITY FOR ANY UNDERGROUND IMPROVEMENTS NOT LOCATED UNLESS NOTED ON THE SURVEY MAP.
ABSTRACT NOT REVIEWED

REVISIONS:

FOR: APM GROUP

LOT 15, BLOCK 306, MARCO BEACH UNIT NINE AS
RECORDED IN PLAT BOOK 6, PAGES 69-73 OF THE
PUBLIC RECORDS OF COLLIER COUNTY

ACAD FILE: MARCO\UNIT9\15-306-9

DATE: 05/28/2020 SCALE: 1" = 20' DRAWN: PSC

CHECKED: DCH

BOOK 708 PAGE 03 FILE NO: B. 06.0422.01

A. TRIGO & ASSOCIATES, INC.
PROFESSIONAL LAND SURVEYORS & MAPPERS
2223 TRADE CENTER WAY
NAPLES, FLORIDA 34109
LAND SURVEYING BUSINESS # 3864