


J:\Users\10750-1000\10317\007-Plan-Rev\02-Redesign\10317-007 Garage - Redesign.dwg, 3/25/2021 3:57:49 PM, Mark

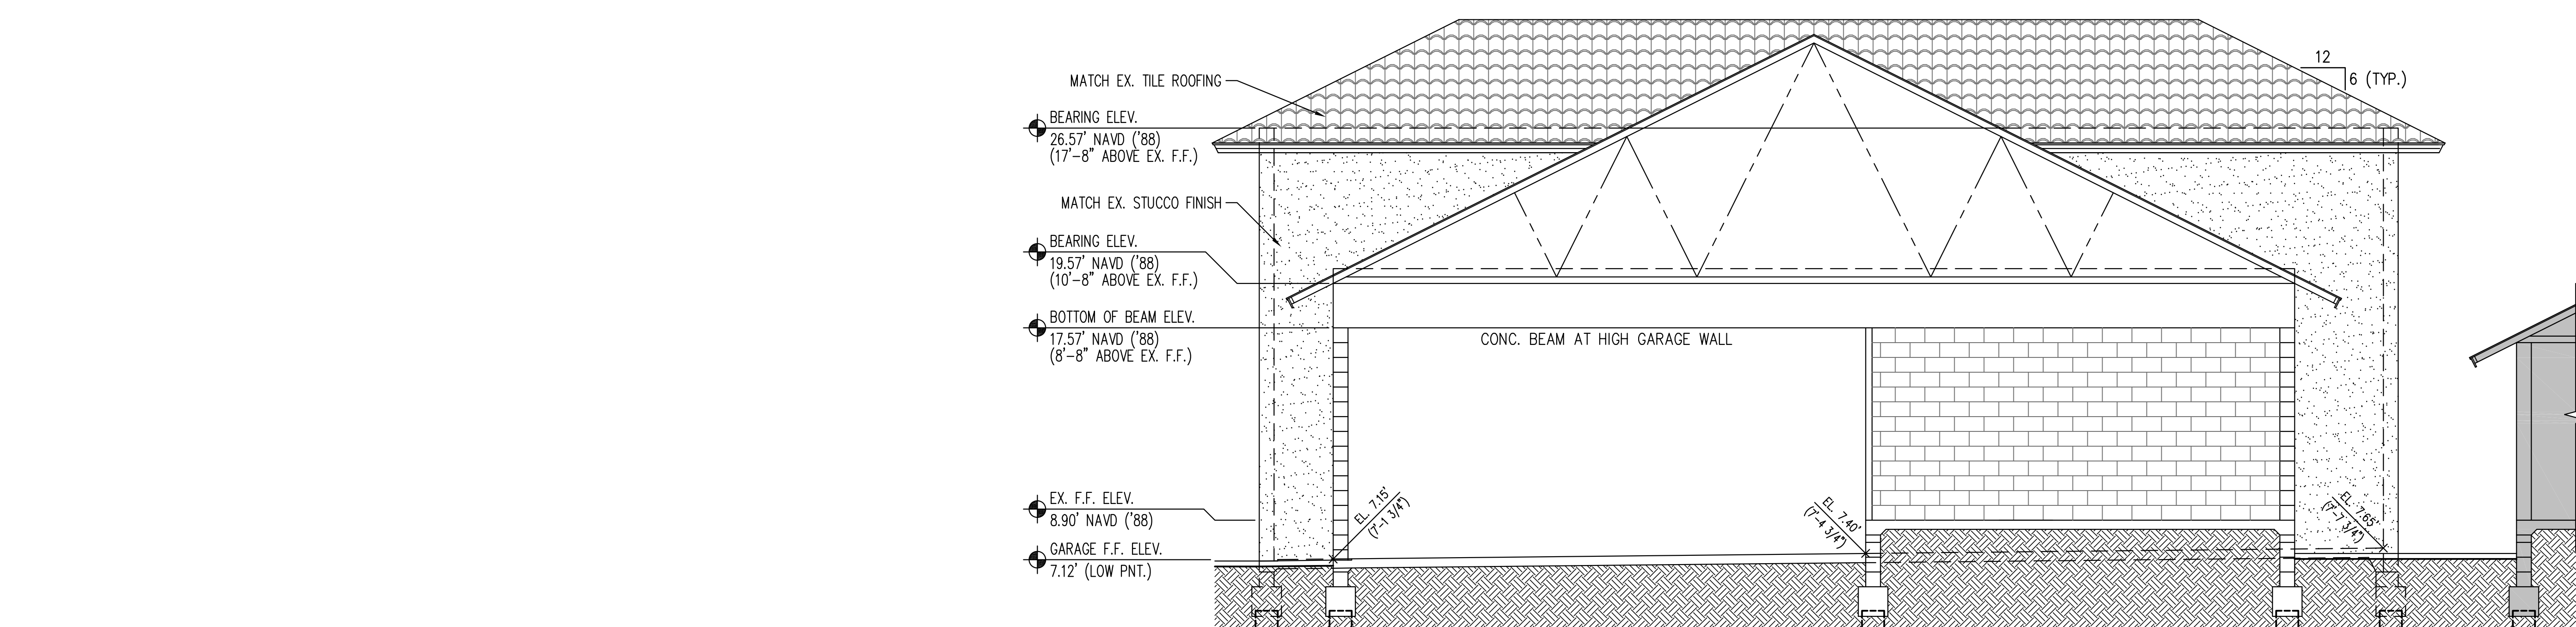


S. ELEVATION AND SECTION THOUGH GARAGE, STUDY AND COURTYARD

SCALE: 1/4" = 1'-0"



LEFT (WEST) ELEVATION

SCALE: 1/4" = 1'-0"

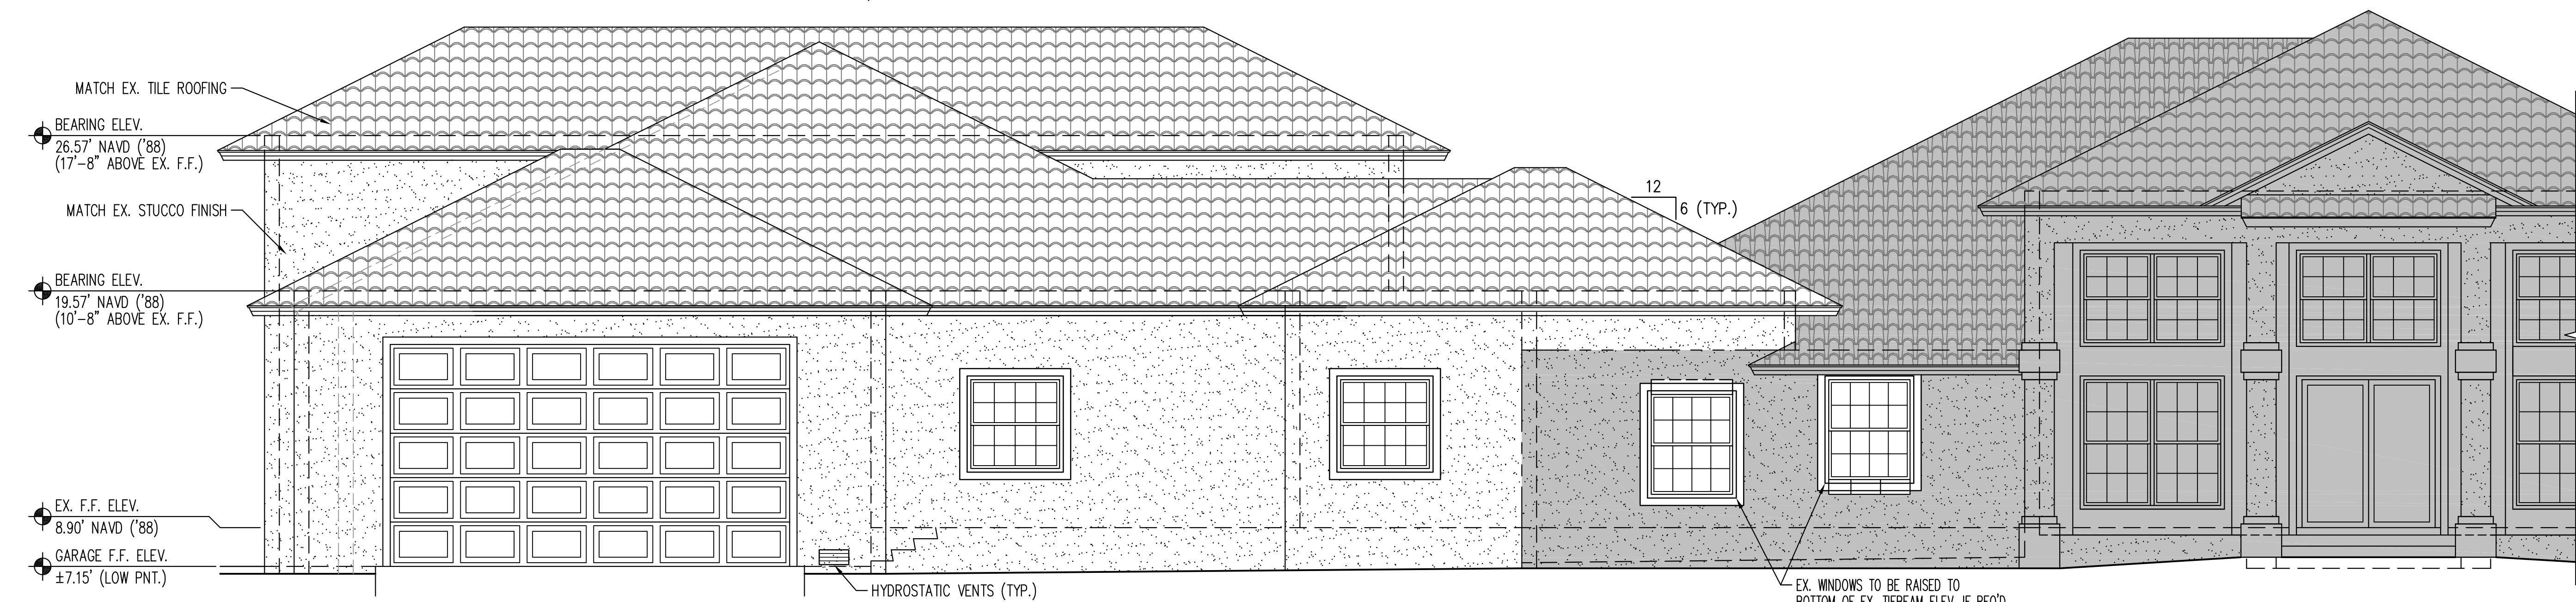

FRONT (SOUTH) ELEVATION

SCALE: 1/4" = 1'-0"

DATE	BY	MLC
3/24/21	MLC	
2/22/21	MLC	

REVISIONS	REVISOR	DATE
REVISOR	REVISOR	DATE
REVISOR	REVISOR	DATE

